
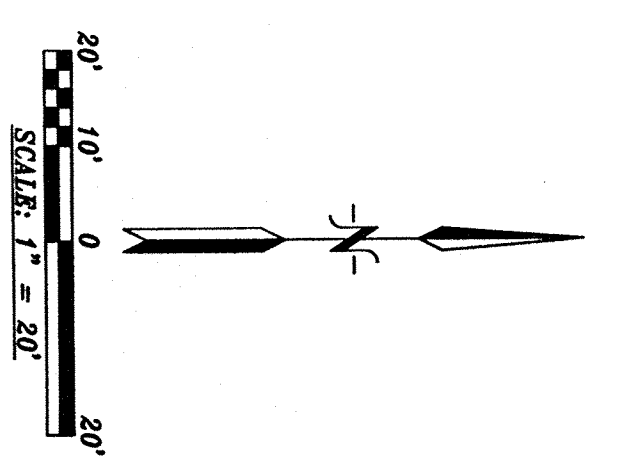


VICINITY MAP No. D-19

NORTH HILLS BOULEVARD N.E.  
50' R/W

**SITE PLAN**  
FOR  
**LOTS 1-A, 2A-1, 2B-1 AND 3-A-1**  
NORTH HILLS SHOPPING CENTER  
CITY OF ALBUQUERQUE  
BERNALILLO COUNTY, NEW MEXICO  
SEPTEMBER, 2013

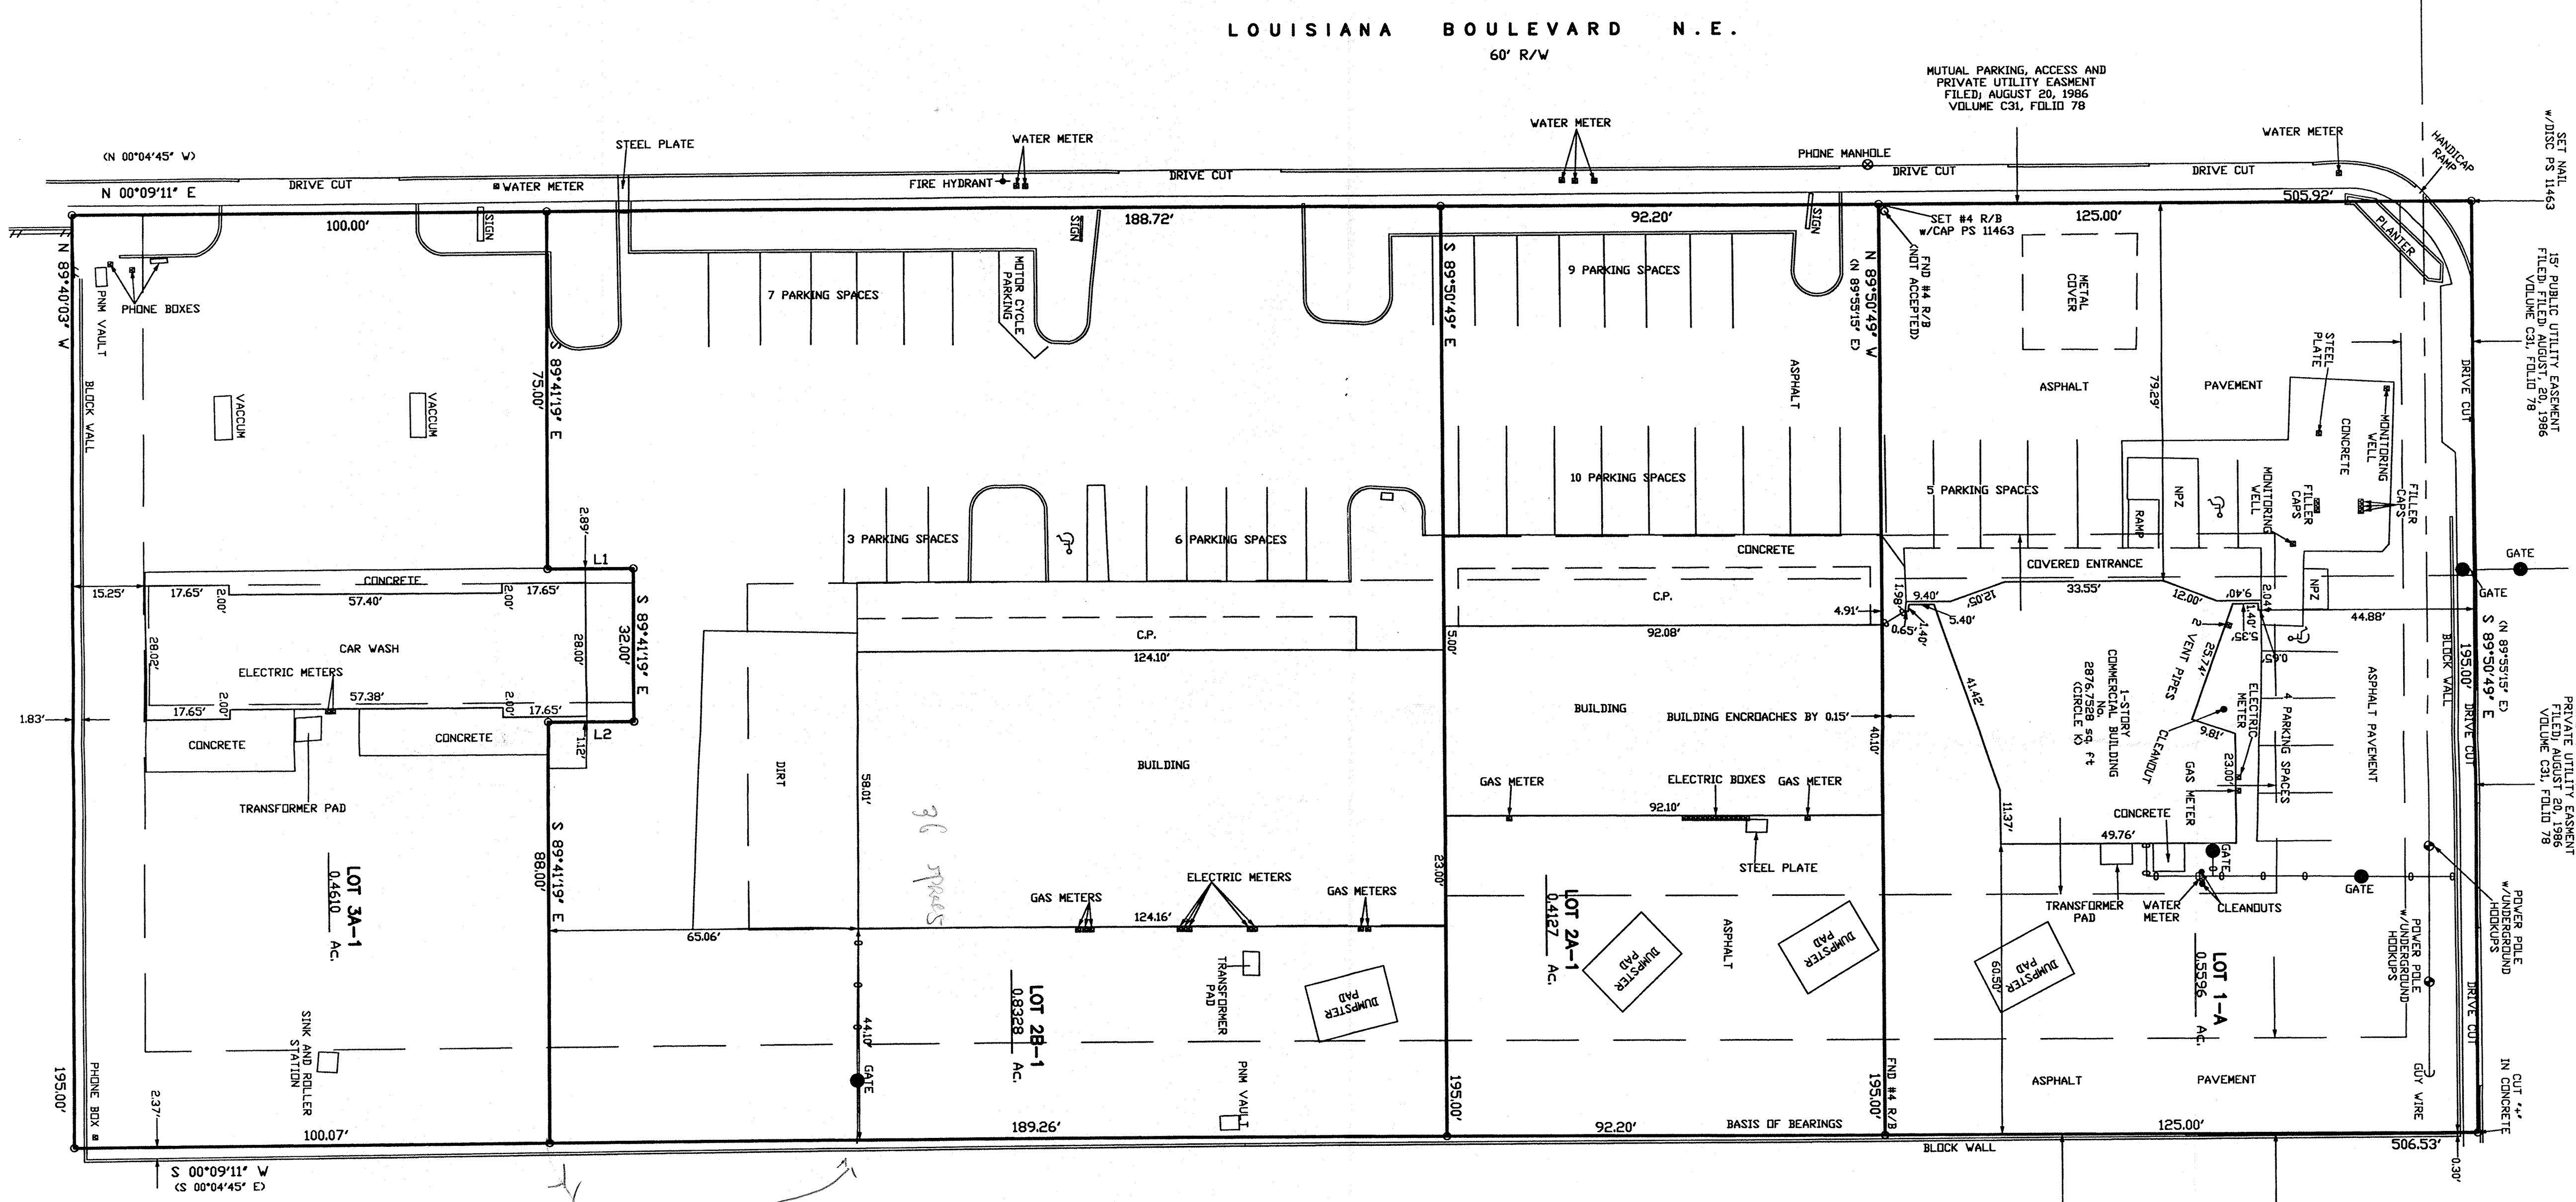

PROJECT# 1009876  
10-30-13  
13-70722(SK)

*More This Lot Line Width 60 Feet*

SET N.E.L. #1463  
1ST PUBLIC UTILITY EASEMENT  
FILED AUGUST 20, 1986  
VOLUME C31, FOLIO 78

MUTUAL PARKING, ACCESS AND  
PRIVATE UTILITY EASEMENT  
FILED AUGUST 20, 1986  
VOLUME C31, FOLIO 78

POWER POLE  
W/UNDERGROUND  
HANDRAILS  
IN CONCRETE

20' PUBLIC UTILITY EASEMENT  
FILED AUGUST 20, 1986  
VOLUME C31, FOLIO 78

MUTUAL PARKING, ACCESS AND  
PRIVATE UTILITY EASEMENT  
FILED AUGUST 20, 1986  
VOLUME C31, FOLIO 78

MUTUAL PARKING, ACCESS AND  
PRIVATE UTILITY EASEMENT  
FILED AUGUST 20, 1986  
VOLUME C31, FOLIO 78