


PLAT OF
LOT 8-A, BLOCK 53
 NEW MEXICO TOWN COMPANY ORIGINAL TOWNSITE
 PROJECTED SECTION 18, TOWNSHIP 10 NORTH, RANGE 3 EAST, N.M.P.M.
 TOWN OF ALBUQUERQUE GRANT
 ALBUQUERQUE, BERNALILLO COUNTY, NEW MEXICO
 OCTOBER 2013

AREA DEDICATED TO THE CITY OF ALBUQUERQUE
 IN FEE SIMPLE TITLE WITH WARRANTY COVENANTS
 90.8 SQUARE FEET (0.0021 ACRES)

AREA DEDICATED TO THE CITY OF ALBUQUERQUE
 IN FEE SIMPLE TITLE WITH WARRANTY COVENANTS
 133.1 SQUARE FEET (0.0031 ACRES)


ACS CONTROL STATION
 "17-J14"
 N 1488866.762
 E 1519149.317
 Z 4957.484
 NEW MEXICO STATE PLANE
 CENTRAL ZONE
 G/G 0.0.999683611
 DELTA-ALPHA = -00°13'59".00
 NAD 1983/NAVD 1988

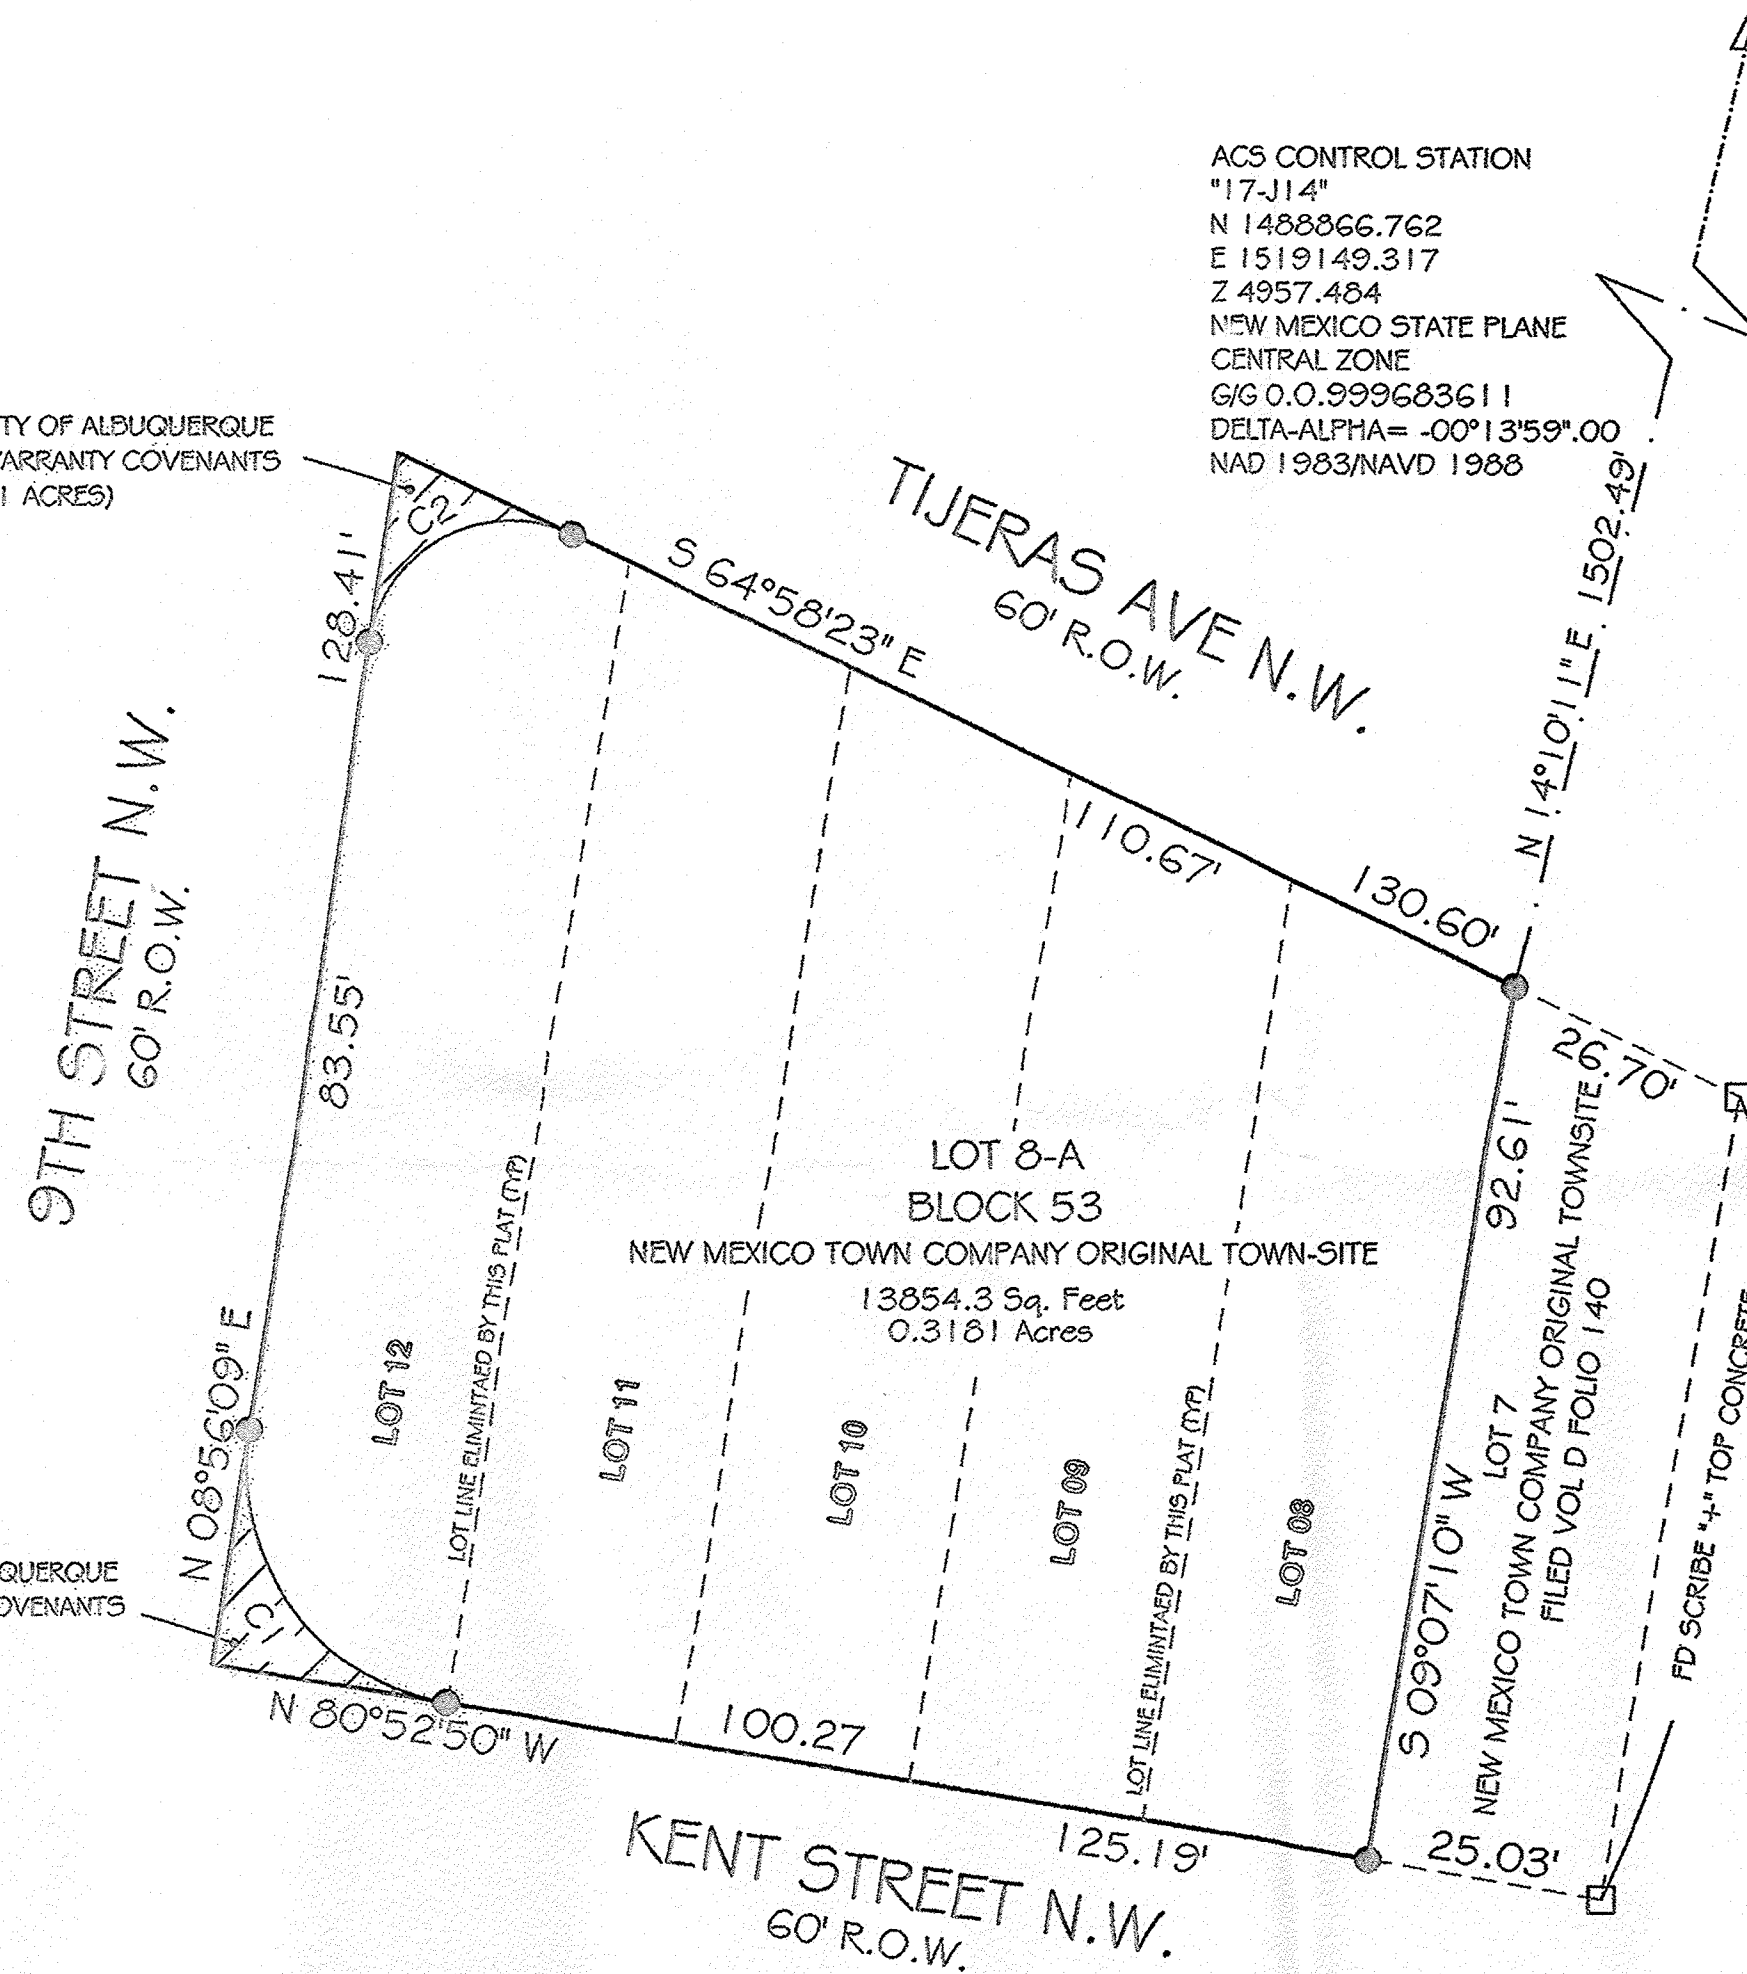

CURVE	RADIUS	ARC LENGTH	CHORD LENGTH	CHORD BEARING	DELTA ANGLE
C1	25.00'	39.19'	35.30'	S 35°58'21" E	89°48'59"
C2	15.00'	27.77'	23.97'	S 61°58'53" W	106°05'28"


LEGEND OF SYMBOLS

- FOUND MONUMENT "AS NOTED"
- SET 5/8" REBAR WITH 1" LS CAP "8911"

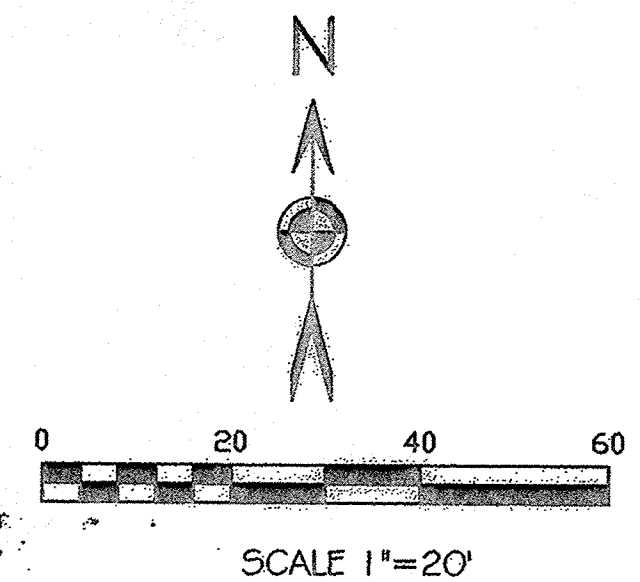

DOC# 2013125987

11/21/2013 11:14 AM Page: 2 of 2
 PLAT R: 526.00 B: 2013C P: 0131 M. Toulous Olivere, Bernalillo Co

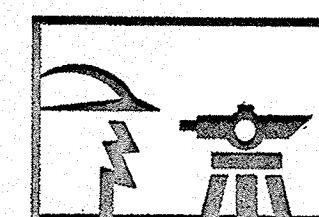

CONSTRUCTION SURVEY TECHNOLOGIES, INC

PO BOX 65395 ALBUQUERQUE, NM 87193 505-917-8921