


Plot Date: Jan 28, 2014 - 05:00 pm
Drawing Name: C:\Users\Colin\AppData\Local\Microsoft\Windows\Temporary Internet Files\Content.Outlook\LLA7PZ13\1320-Levenson titleblock.dwg

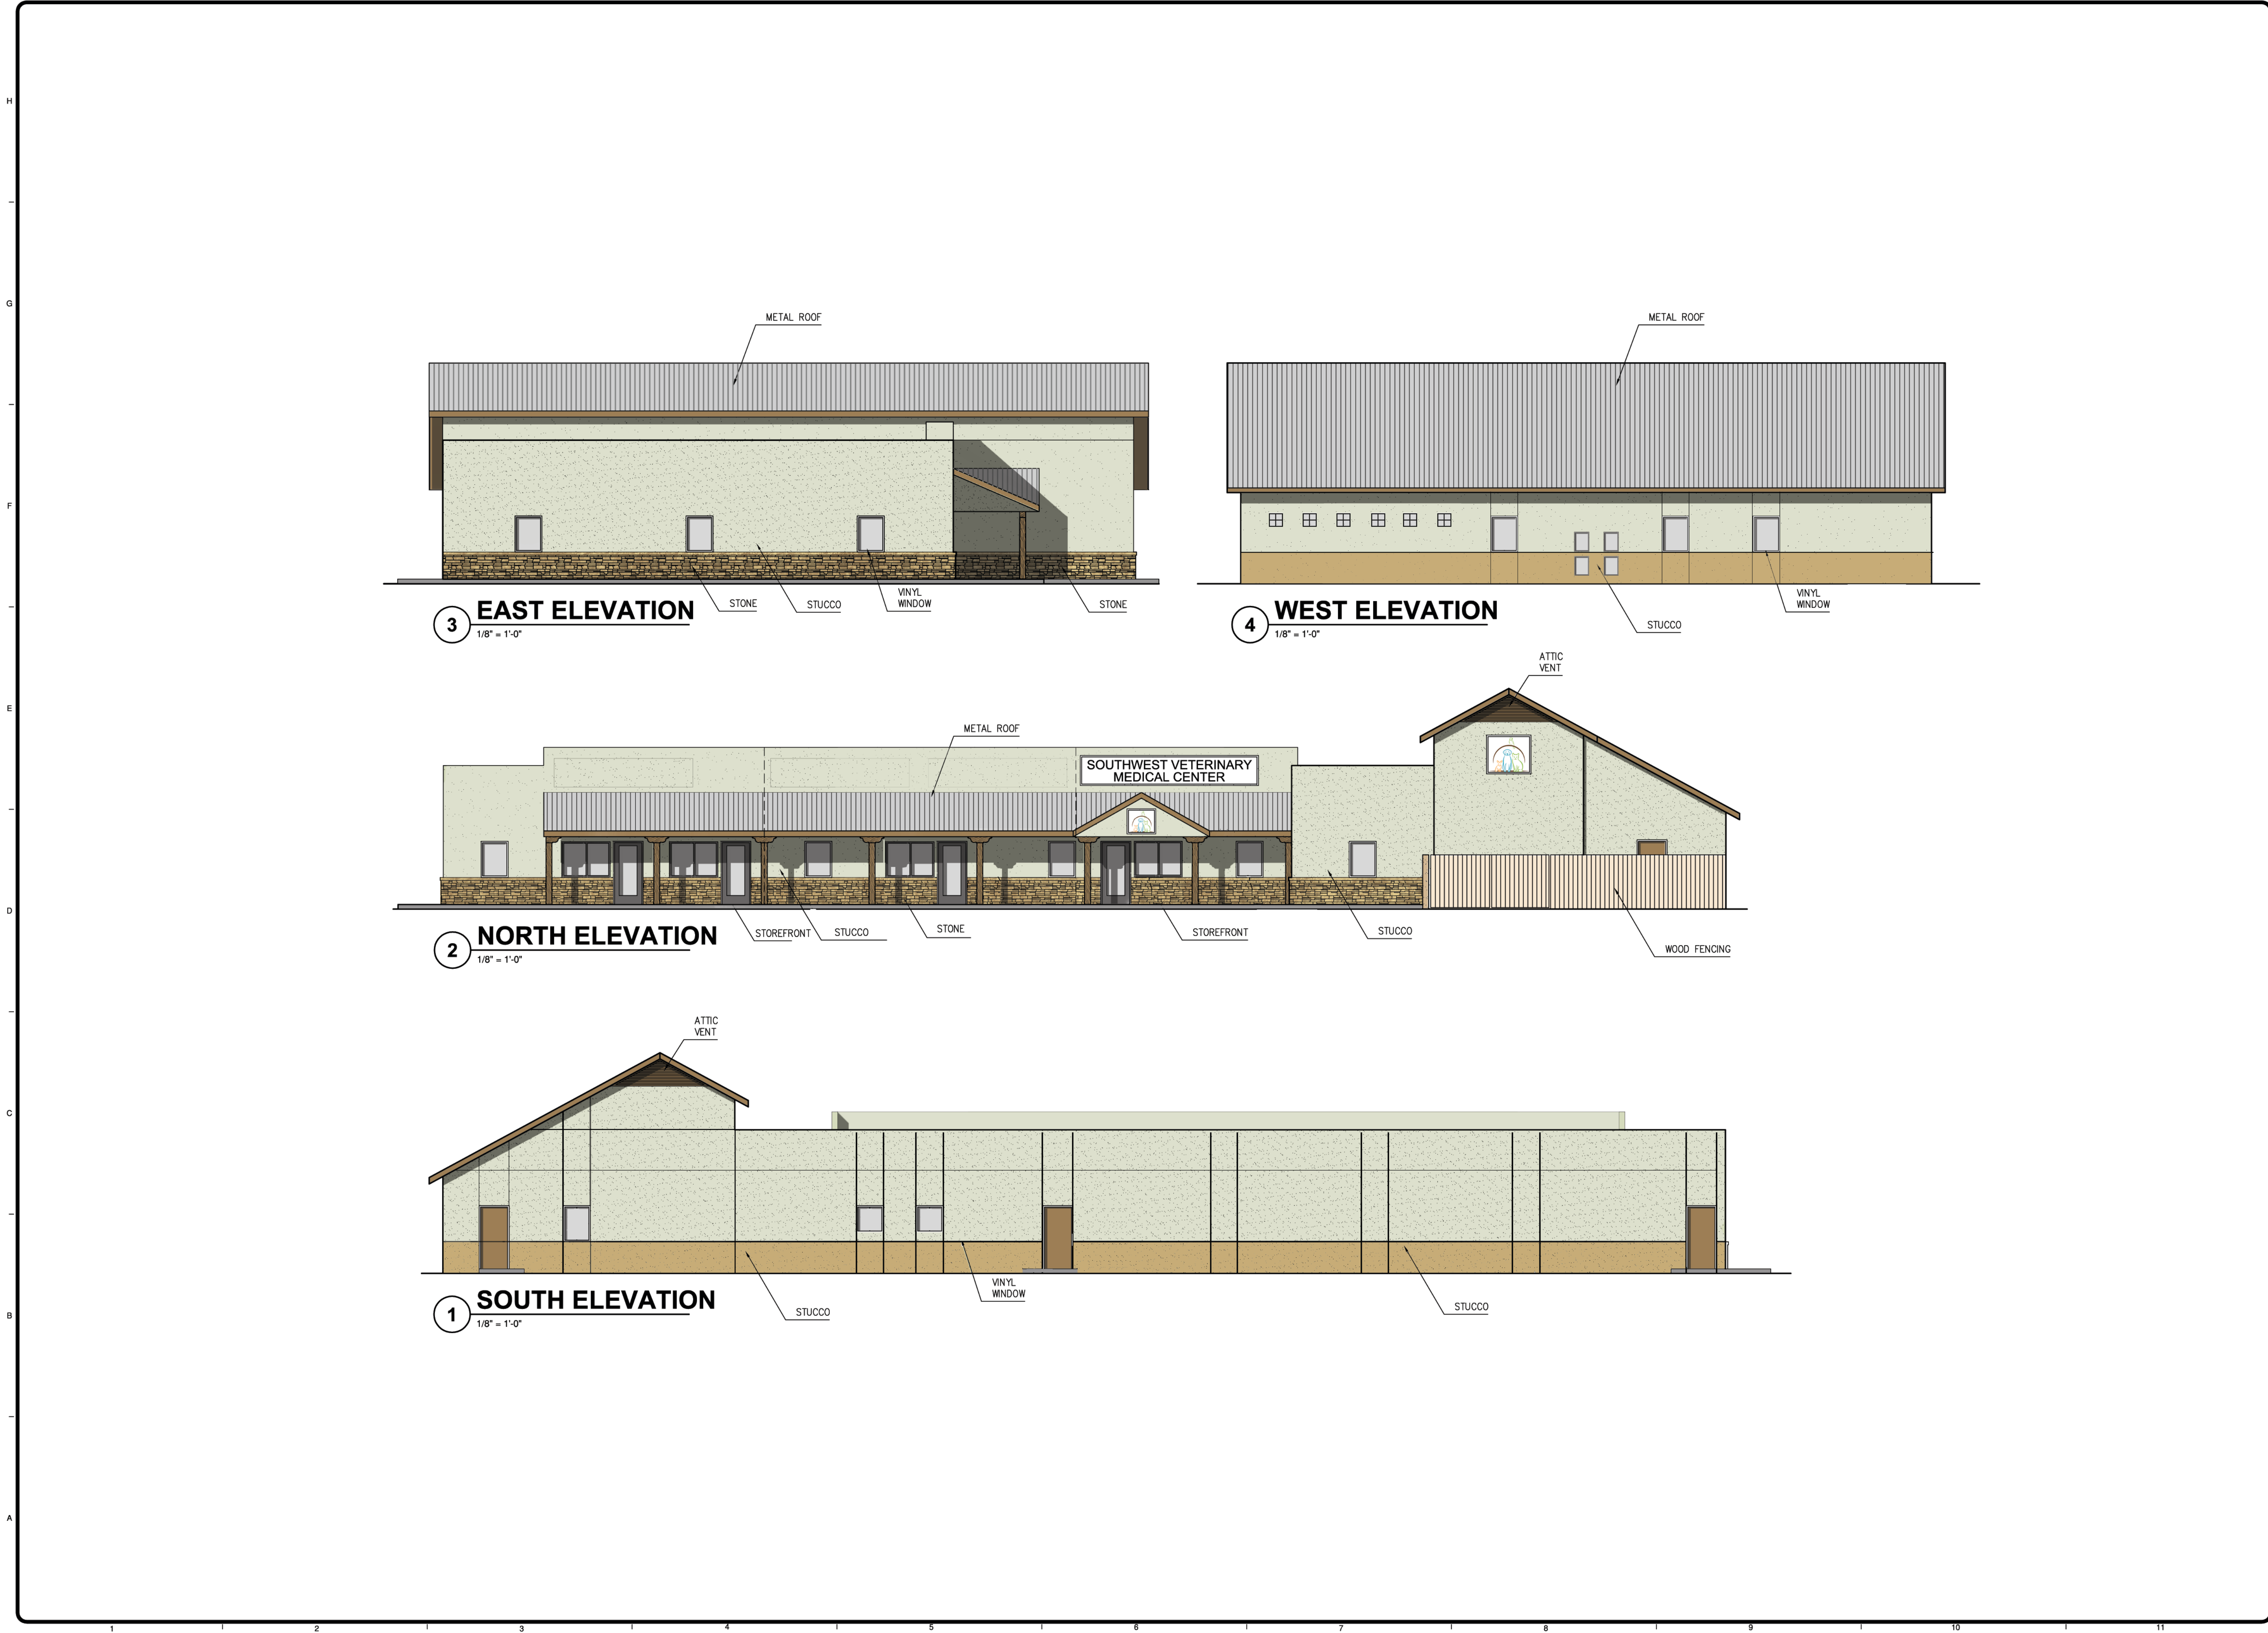

COLORED ELEVATIONS

SOUTHWEST VETERINARY
MEDICAL CENTER

Lowes Lot 6 Site Development
Albuquerque, New Mexico
Daniel Levenson, D.V.M.
Copyright, 2014, BDA ARCHITECTURE PC.

REVIEWS		
INITIALS	BDA DSGN. REV.	BDA TECH REV.
-		
-		

LEVENSON		
PROJECT NO.:	1320	
DRAWN:	CC/ML	
DATE:	01/29/2014	
A203		
1	OF	1

REVISION:	REV.#	DATE	COMMENTS
REVISION:	-		
REVISION:	-		
REVISION:	-		
REVISION:	-		

801 Lamberton Pl. NE
Albuquerque, NM 87107
Phone: (505) 858-0180
Fax: (505) 858-0111
Email: info@bdaarc.com

The documents transmitted herein are the
sole Intellectual Property of BDA
Architecture, P.C. Any use, reuse, or
reproduction in any form without the
express written consent of, and
compensation to, BDA Architecture is a
violation of Federal Law.

BDA