


NOTE:  
 ALL SIDEWALKS ARE 4' WIDE  
 UNLESS OTHERWISE NOTED.

LEGEND:

-  PROPOSED
-  DEFERRED
-  WAIVED



NOT TO SCALE

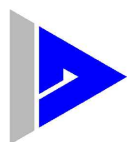

ISAACSON & ARFMAN, P.A.  
 Consulting Engineering Associates  
 Albuquerque, New Mexico  
 2149 C-701 SDWK DEFERRAL.dwg Feb 05,2016

SIDEWALK DEFERRAL EXHIBIT  
 SANTA MONICA ESTATES, UNIT 2

PROJECT \_\_\_\_\_ DATE 02-05-26

JOB NO. 2149

BY ANW