


PLAT
OF
LOT 1-A
CASA DE CORAZON
(BEING A REPLAT OF LOT 1, LAND DIVISION PLAT OF
TRACT 148-A1-A1-A1-A1, TRACT 148A1A1A1A1 &
TRACT 147B2A, TRACT 148A1B & TRACT 147B1)
M.R.G.C.D. MAP NO. 42
WITHIN
PROJECTED SECTION 25, TOWNSHIP 10 NORTH, RANGE 2 EAST,
NEW MEXICO PRINCIPAL MERIDIAN
TOWN OF ATRISCO GRANT
CITY OF ALBUQUERQUE
BERNALILLO COUNTY, NEW MEXICO
OCTOBER 2015

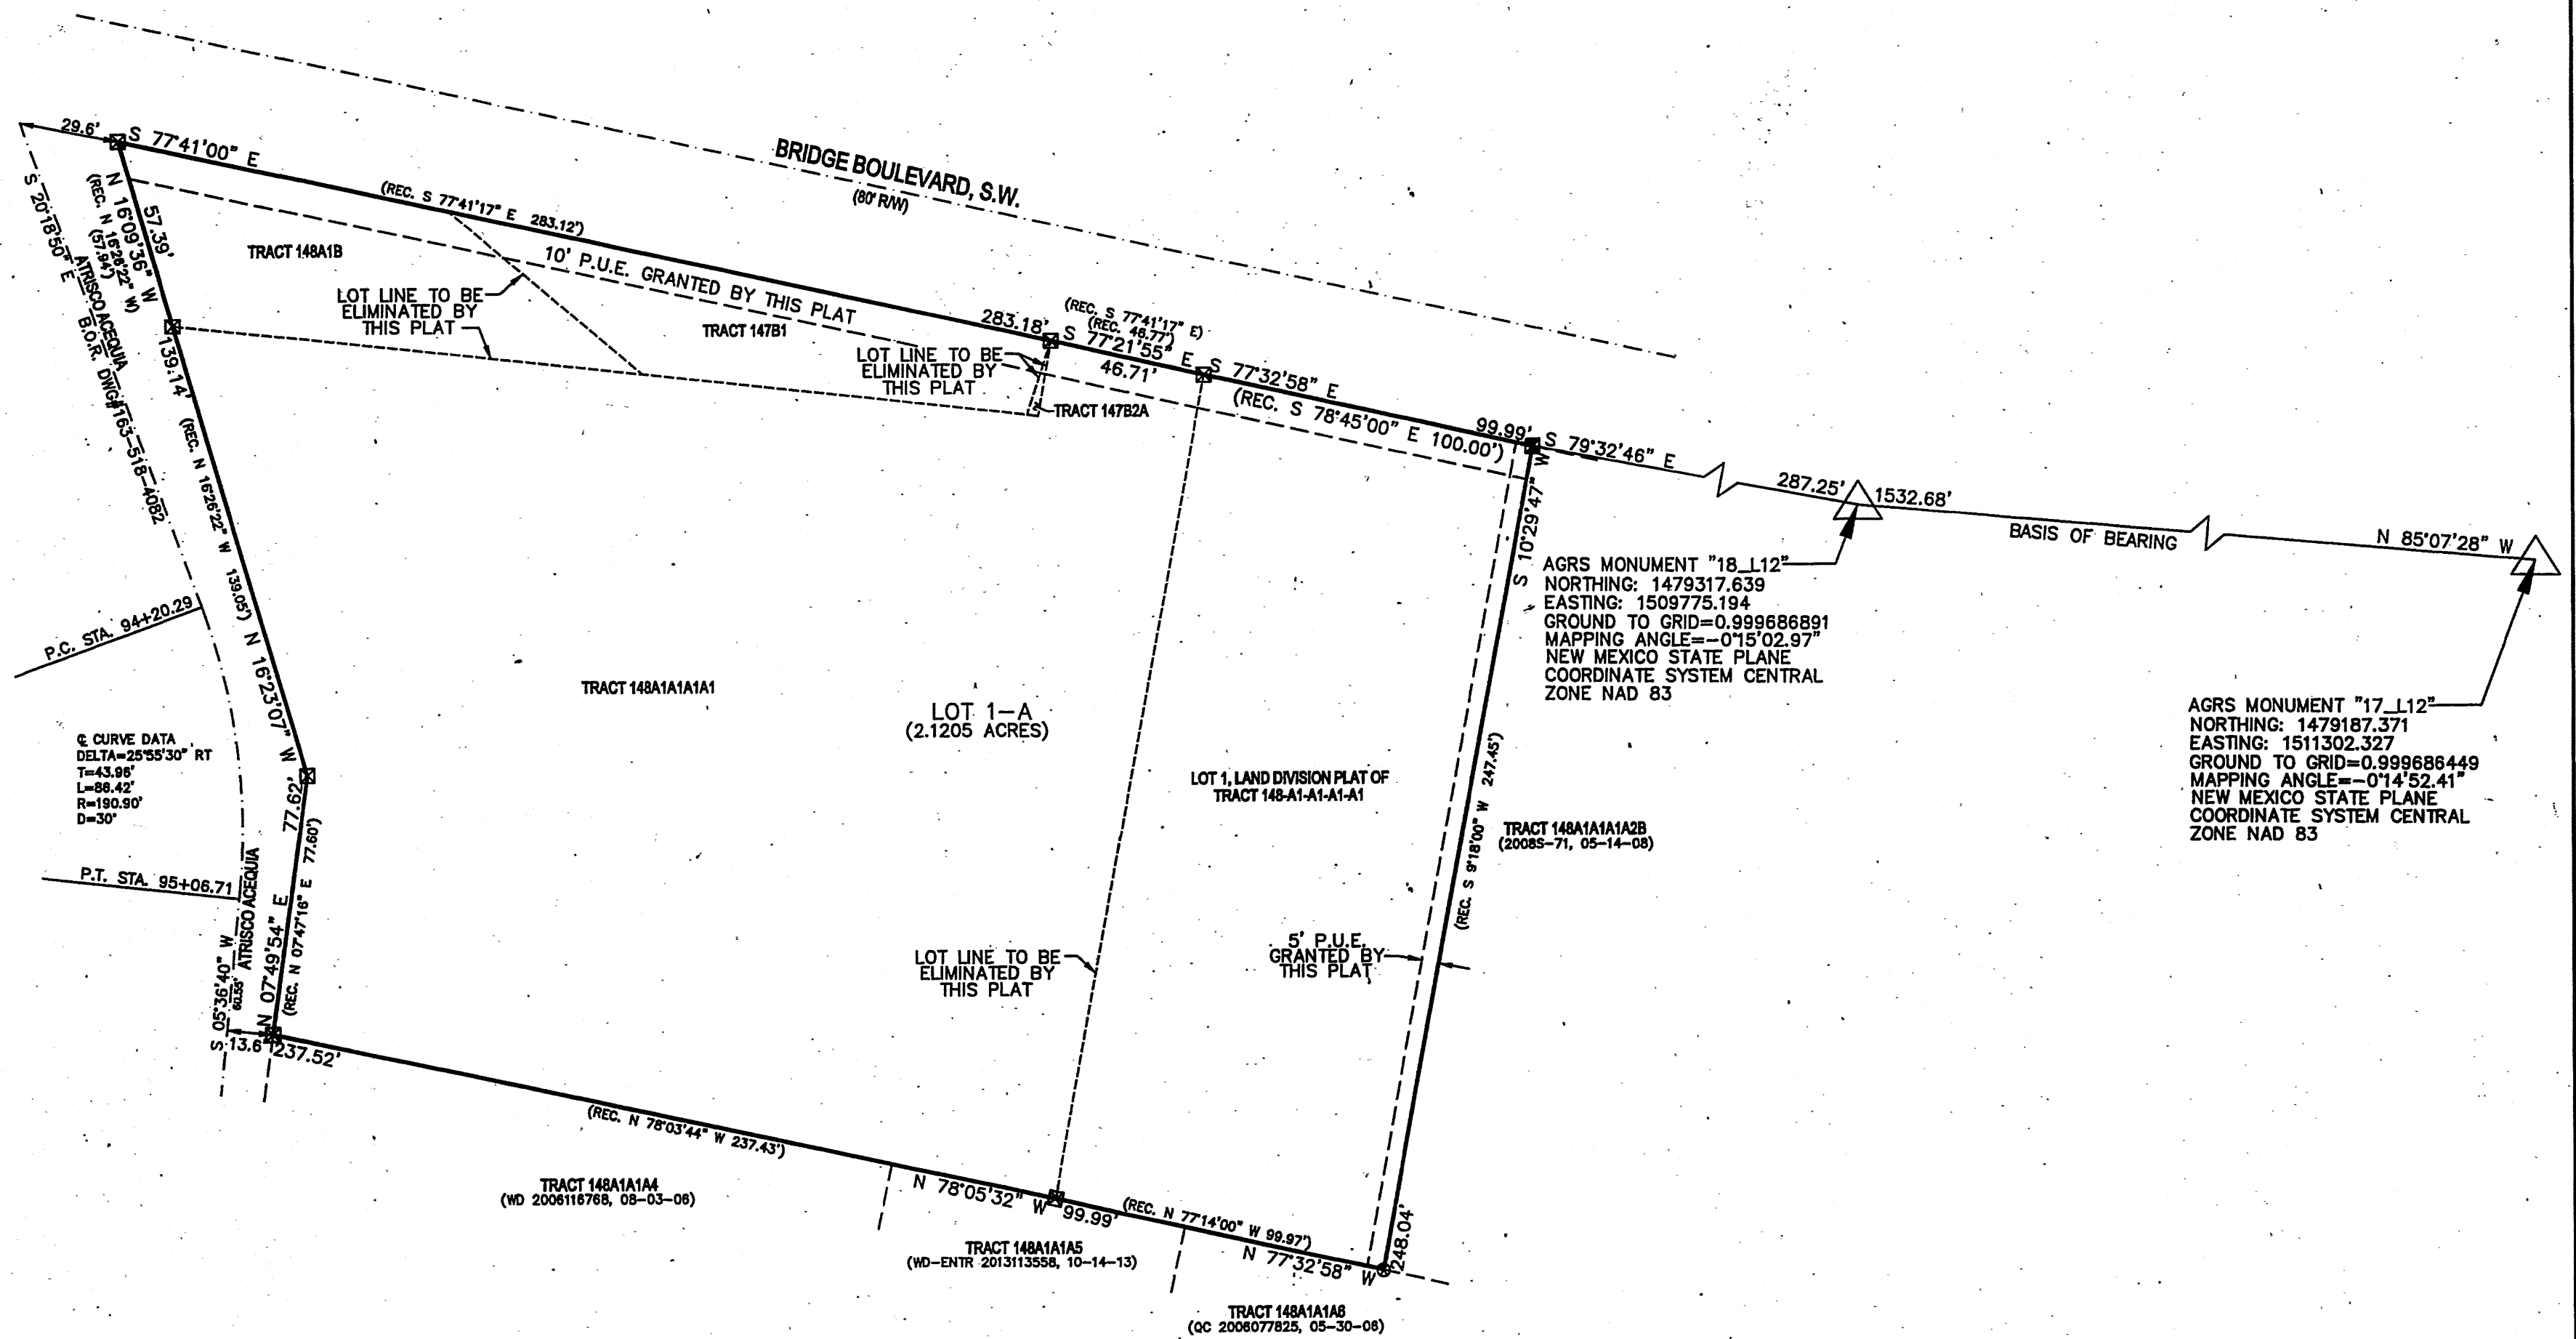

LEGEND:

- ⊗ SET #4 REBAR W/CAP "SLS 12649"
- ⊠ FOUND BARHEY MARKER "CARTESIAN LS14271"
- ⊠ FOUND #4 REBAR W/CAP ILLEGIBLE

DOCH 2015109309

12/17/2015 11:17 AM Page: 2 of 2
PLAT R: 825.00 B: 2015C P: 0172 R: Toulouse Oliver, Bernalillo Cour



REVISED: 10-21-2015

SANDIA LAND SURVEYING LLC

15 CASA TERRENOS PLACITAS, N.M. 87043 (505) 867-1241

JOB NO.: 144-15	DATE: 4-12-2014
SCALE: 1"=40'	DRAWN: A.S.M.

SHEET 2 OF 2