


UTILITY KEYNOTES

1. CONNECT TO EXISTING SANITARY SEWER LINE.
 2. CONNECT TO EXISTING WATER LINE.
 3. INSTALL DOMESTIC WATER SERVICE TO WITHIN 5' OF BUILDING.
 4. INSTALL FIRE PROTECTION LINE TO WITHIN 5' OF BUILDING.
 5. INSTALL FIRE HYDRANT.
 6. INSTALL SANITARY SEWER SERVICE TO WITHIN 5' OF BUILDING.
 7. CONNECT TO EXISTING 8" SAS CONSTRUCTED UNDER A COA MINI WORK ORDER.
 8. CONNECT TO EXISTING 12 WL CONSTRUCTED UNDER A COA MINI WORK ORDER.
- * SERVICES NOTED WITH AN * SHOULD BE CONSIDERED CONCEPTUAL AT THIS TIME.

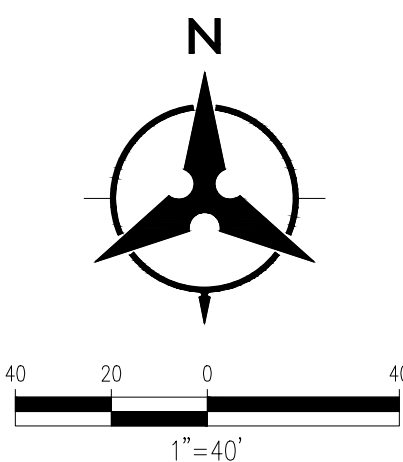

UTILITY LEGEND

—	PROPERTY LINE	---	PROPOSED EASEMENT
---	EXISTING EASEMENT	---	PROPOSED SANITARY SEWER LINE
---	EXISTING SANITARY SEWER	●	PROPOSED SANITARY SEWER MANHOLE
---	EXISTING WATER LINE	●	PROPOSED CLEANOUT
□	EXISTING WATER METER	---	PROPOSED WATER LINE
—	EXISTING CAP	---	PROPOSED VALVE
—	EXISTING VALVE	---	PROPOSED FIRE WATER LINE
—	EXISTING FIRE HYDRANT	---	PROPOSED HYDRANT
○	EXISTING SANITARY SEWER MANHOLE	---	PROPOSED CAP
⊙	EXISTING STORM DRAIN MANHOLE	---	PROPOSED WATER METER
□	EXISTING INLET	---	PROPOSED PIV
		---	REMOTE FIRE DEPARTMENT CONNECTION