


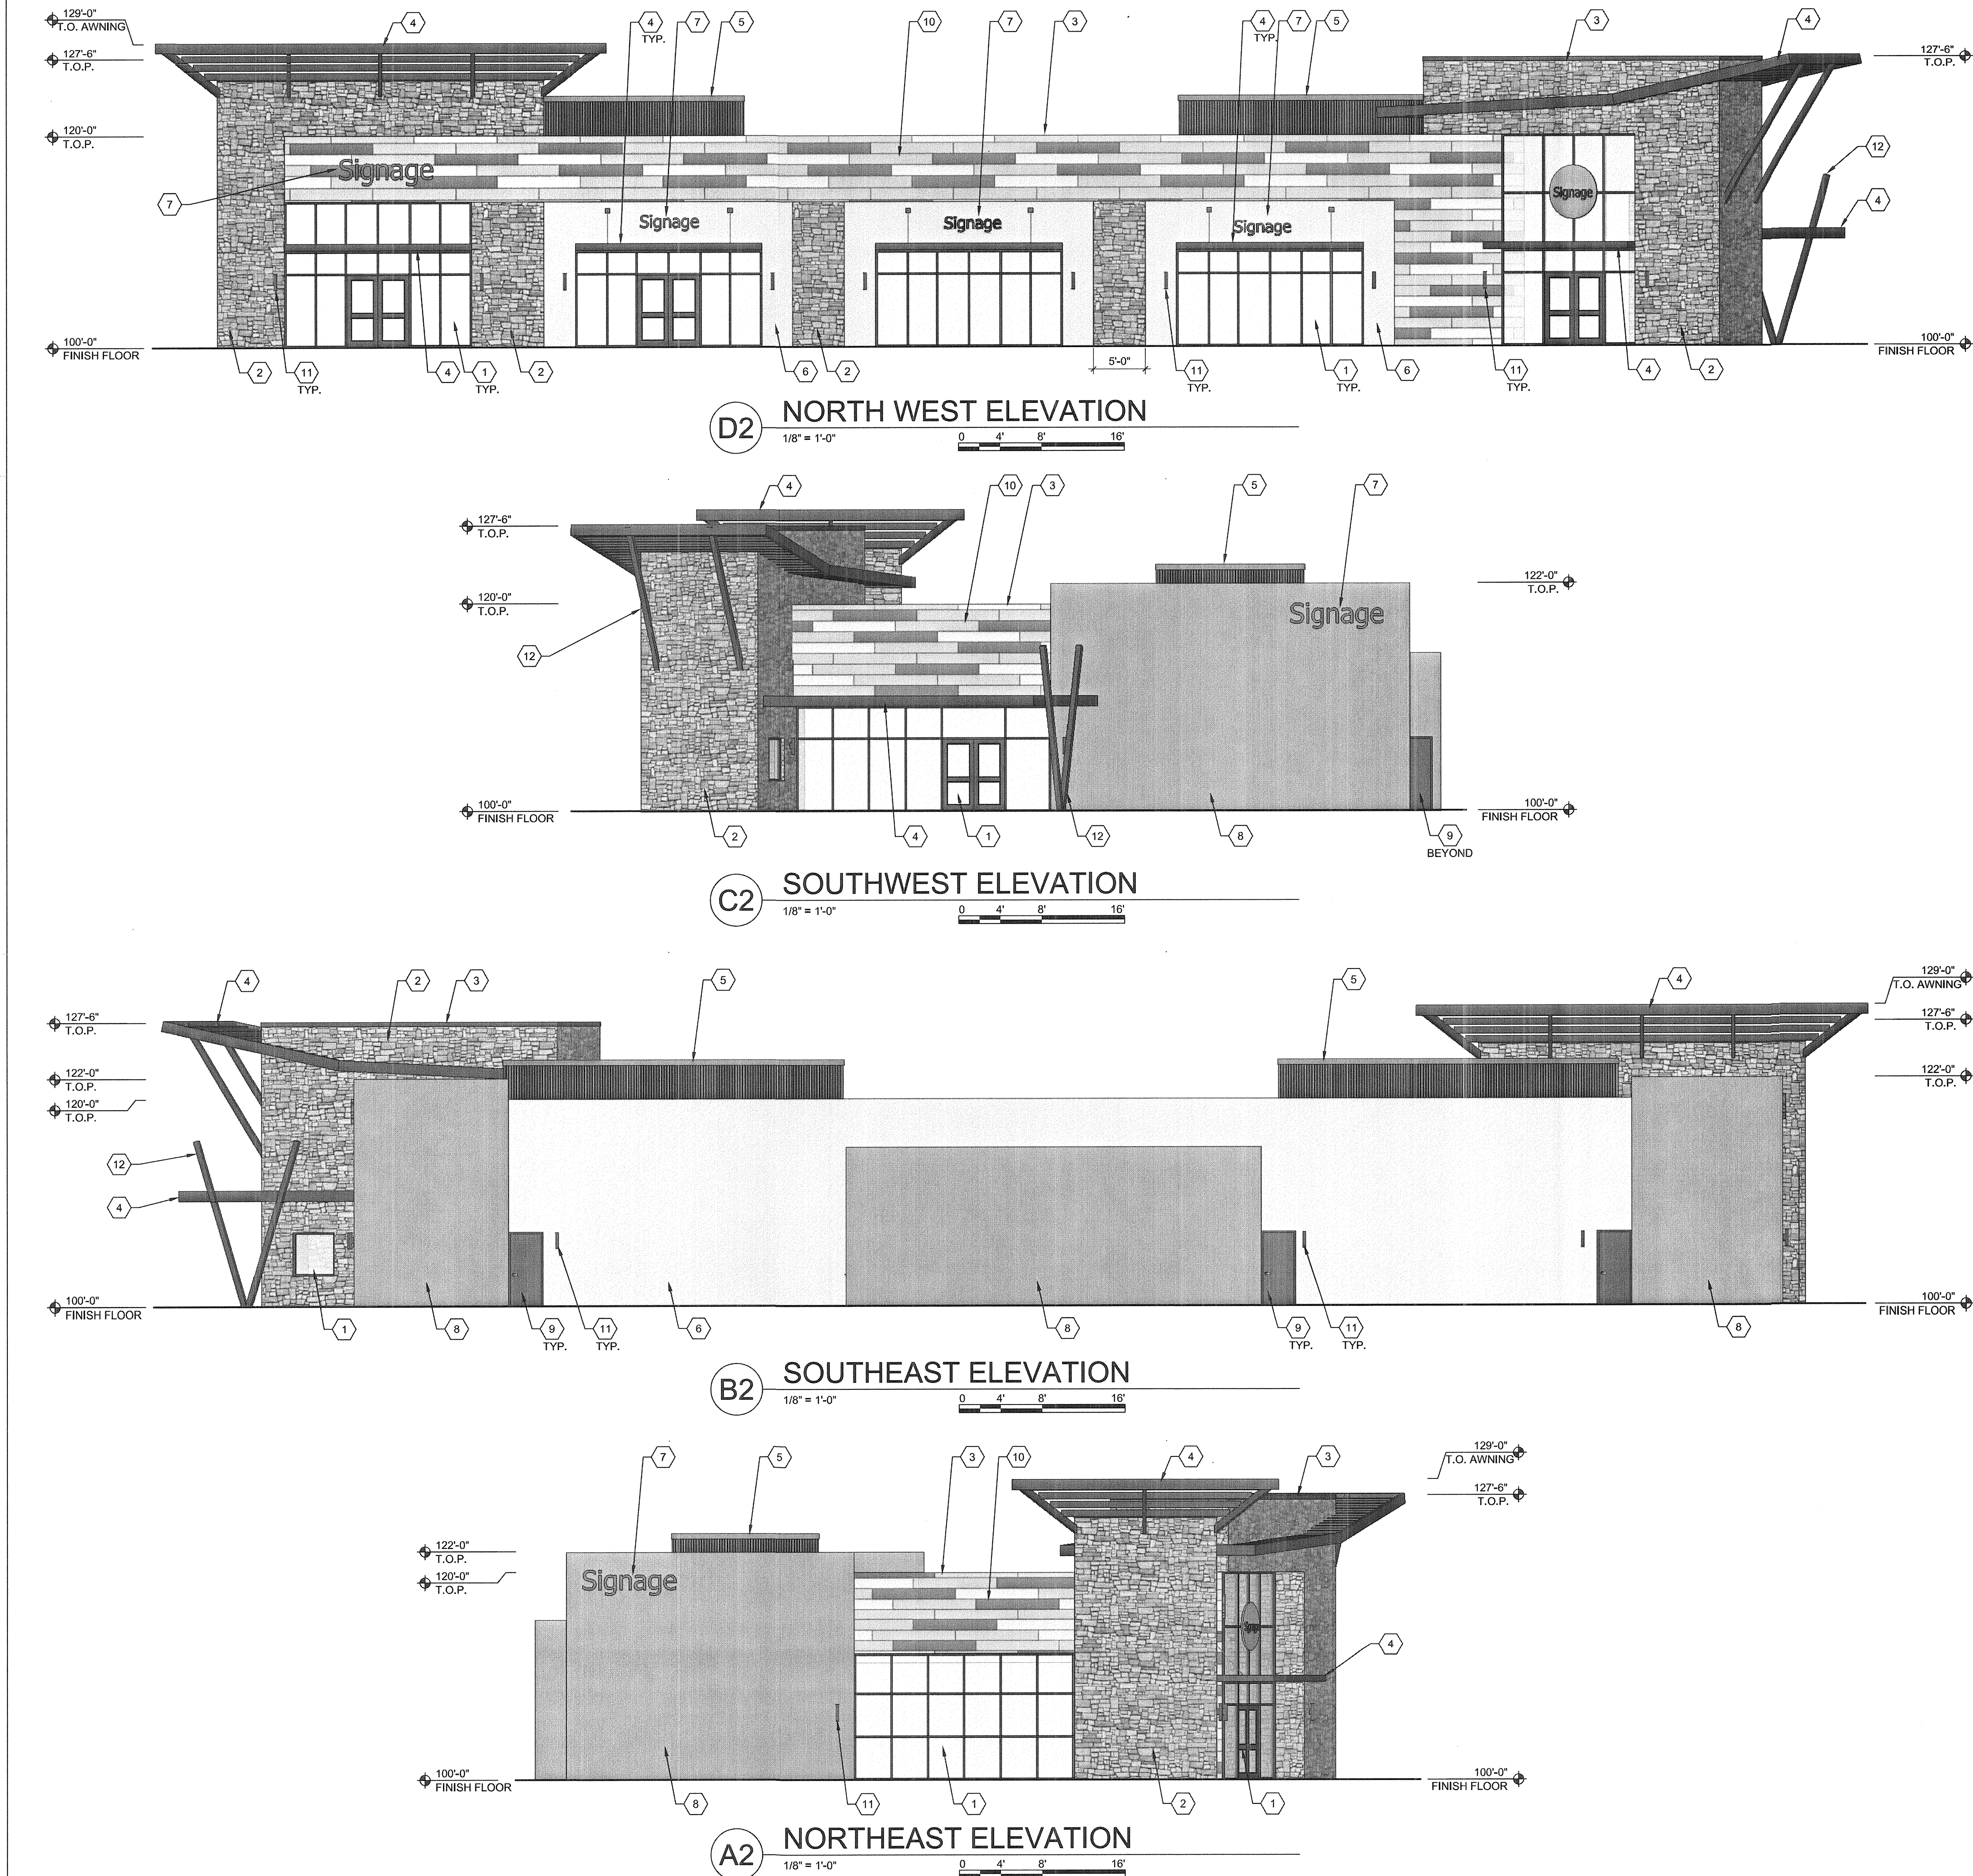

GENERAL SHEET NOTES

A. BUILDING MOUNTED SIGNS SHALL COMPLY WITH GENERAL SIGN REGULATIONS SECTION 14-16-3-5 OF THE CITY OF ALBUQUERQUE ZONING CODE AND SHALL BE SUBMITTED UNDER SEPARATE PERMIT.

SHEET KEYED NOTES

1. ALUMINUM STOREFRONT, COLOR: DARK BRONZE.
2. STONE VENEER, STYLE: BOULDER CREEK CABELA'S BLEND.
3. PRE-FINISHED METAL COPING, COLOR: DARK GREEN.
4. STEEL AWNING, COLOR: DARK GREEN.
5. RIBBED METAL PANEL ROOFTOP HVAC SCREEN, COLOR: DARK GREY.
6. PORTLAND CEMENT PLASTER, COLOR: TAN.
7. BUILDING SIGNAGE, SEE: GENERAL SHEET NOTES.
8. PORTLAND CEMENT PLASTER, COLOR: LIGHT GREEN.
9. HOLLOW METAL PANEL DOOR, COLOR: TO MATCH ALUMINUM STOREFRONT.
10. METAL PANEL SYSTEM, COLOR: MIX OF TAN, GREY, DARK GREEN.
11. WALL SCONCE.
12. STEEL TUBE, COLOR: DARK GREEN.

LEGEND

- STONE VENEER, STYLE: BOULDER CREEK CABELA'S BLEND
- METAL PANEL SYSTEM, COLOR: MIX OF TAN, GREY, DARK GREEN
- PORTLAND CEMENT PLASTER, COLOR: TAN
- PORTLAND CEMENT PLASTER, COLOR: LIGHT GREEN
- RIBBED METAL PANEL ROOFTOP HVAC SCREEN, COLOR: DARK GREY

ARCHITECTURE / DESIGN / INSPIRATION

DEKKER
PERICH
SABATINI

7601 JEFFERSON NE, SUITE 100
ALBUQUERQUE, NM 87109

505.761.9700 / DPSDESIGN.ORG

ARCHITECT

ENGINEER

PROJECT

LEGACY @ JOURNAL CENTER
5151 Lang Avenue NE
Albuquerque, New Mexico 87109

REVISIONS

△
△
△
△

DRAWN BY

REVIEWED BY

DATE November 21, 2016

PROJECT NO. 16-0068.001

DRAWING NAME

BUILDING
ELEVATIONS

SHEET NO.

SPBP-5

OF