


○ UTILITY KEYNOTES

1. CONNECT TO EXISTING SANITARY SEWER SERVICE LINE.
2. CONNECT TO EXISTING WATER SERVICE LINE.
3. INSTALL 2" DOMESTIC WATER SERVICE TO WITHIN 5' OF BUILDING.
4. INSTALL 6" FIRE PROTECTION LINE TO WITHIN 5' OF BUILDING.
5. EXISTING FIRE HYDRANT.
6. INSTALL 4" SANITARY SEWER SERVICE TO WITHIN 5' OF BUILDING.
7. INSTALL 6" FIRE DEPARTMENT CONNECTION LINE TO WITHIN 5' OF BUILDING..
8. INSTALL REMOTE FIRE DEPARTMENT CONNECTION.
9. FUTURE FIRE HYDRANT CONSTRUCTED WITH THE TRACT A-2 DEVELOPMENT
10. NEW WATER, FIRE AND SEWER SERVICES INSTALLED AT THIS TIME TO SERVE FUTURE TRACT A-3-2 AND PLACED WITHIN A PRIVATE UTILITY EASEMENT.

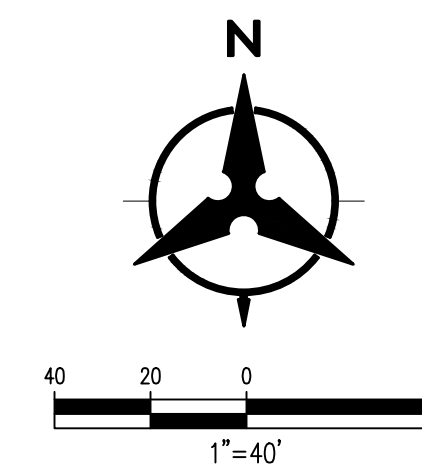

UTILITY LEGEND

| | | | |
|-----------|---------------------------------|-----------|-----------------------------------|
| --- | PROPERTY LINE | - - - - - | PROPOSED EASEMENT |
| - - - - - | EXISTING EASEMENT | SAS | PROPOSED SANITARY SEWER LINE |
| SAS | EXISTING SANITARY SEWER | ● | PROPOSED SANITARY SEWER MANHOLE |
| W | EXISTING WATER LINE | ● | PROPOSED CLEANOUT |
| □ | EXISTING WATER METER | — | PROPOSED WATER LINE |
| — | EXISTING CAP | + | PROPOSED VALVE |
| + | EXISTING VALVE | FL | PROPOSED FIRE WATER LINE |
| ⊗ | EXISTING FIRE HYDRANT | ● | PROPOSED HYDRANT |
| ○ | EXISTING SANITARY SEWER MANHOLE | — | PROPOSED CAP |
| ⊙ | EXISTING STORM DRAIN MANHOLE | ■ | PROPOSED WATER METER |
| □ | EXISTING INLET | + | PROPOSED PIV |
| | | ⊗ | REMOTE FIRE DEPARTMENT CONNECTION |

