


# "PROPOSED VACATION PLAT EXHIBIT"

(A REPLAT OF TRACTS 2A-2A-1 & TRACT H JOURNAL CENTER  
& VACATED RIGHT OF WAY OF HEADLINE BLVD.  
BERNALILLO COUNTY, CITY OF ALBUQUERQUE, NEW MEXICO  
JULY, 2014

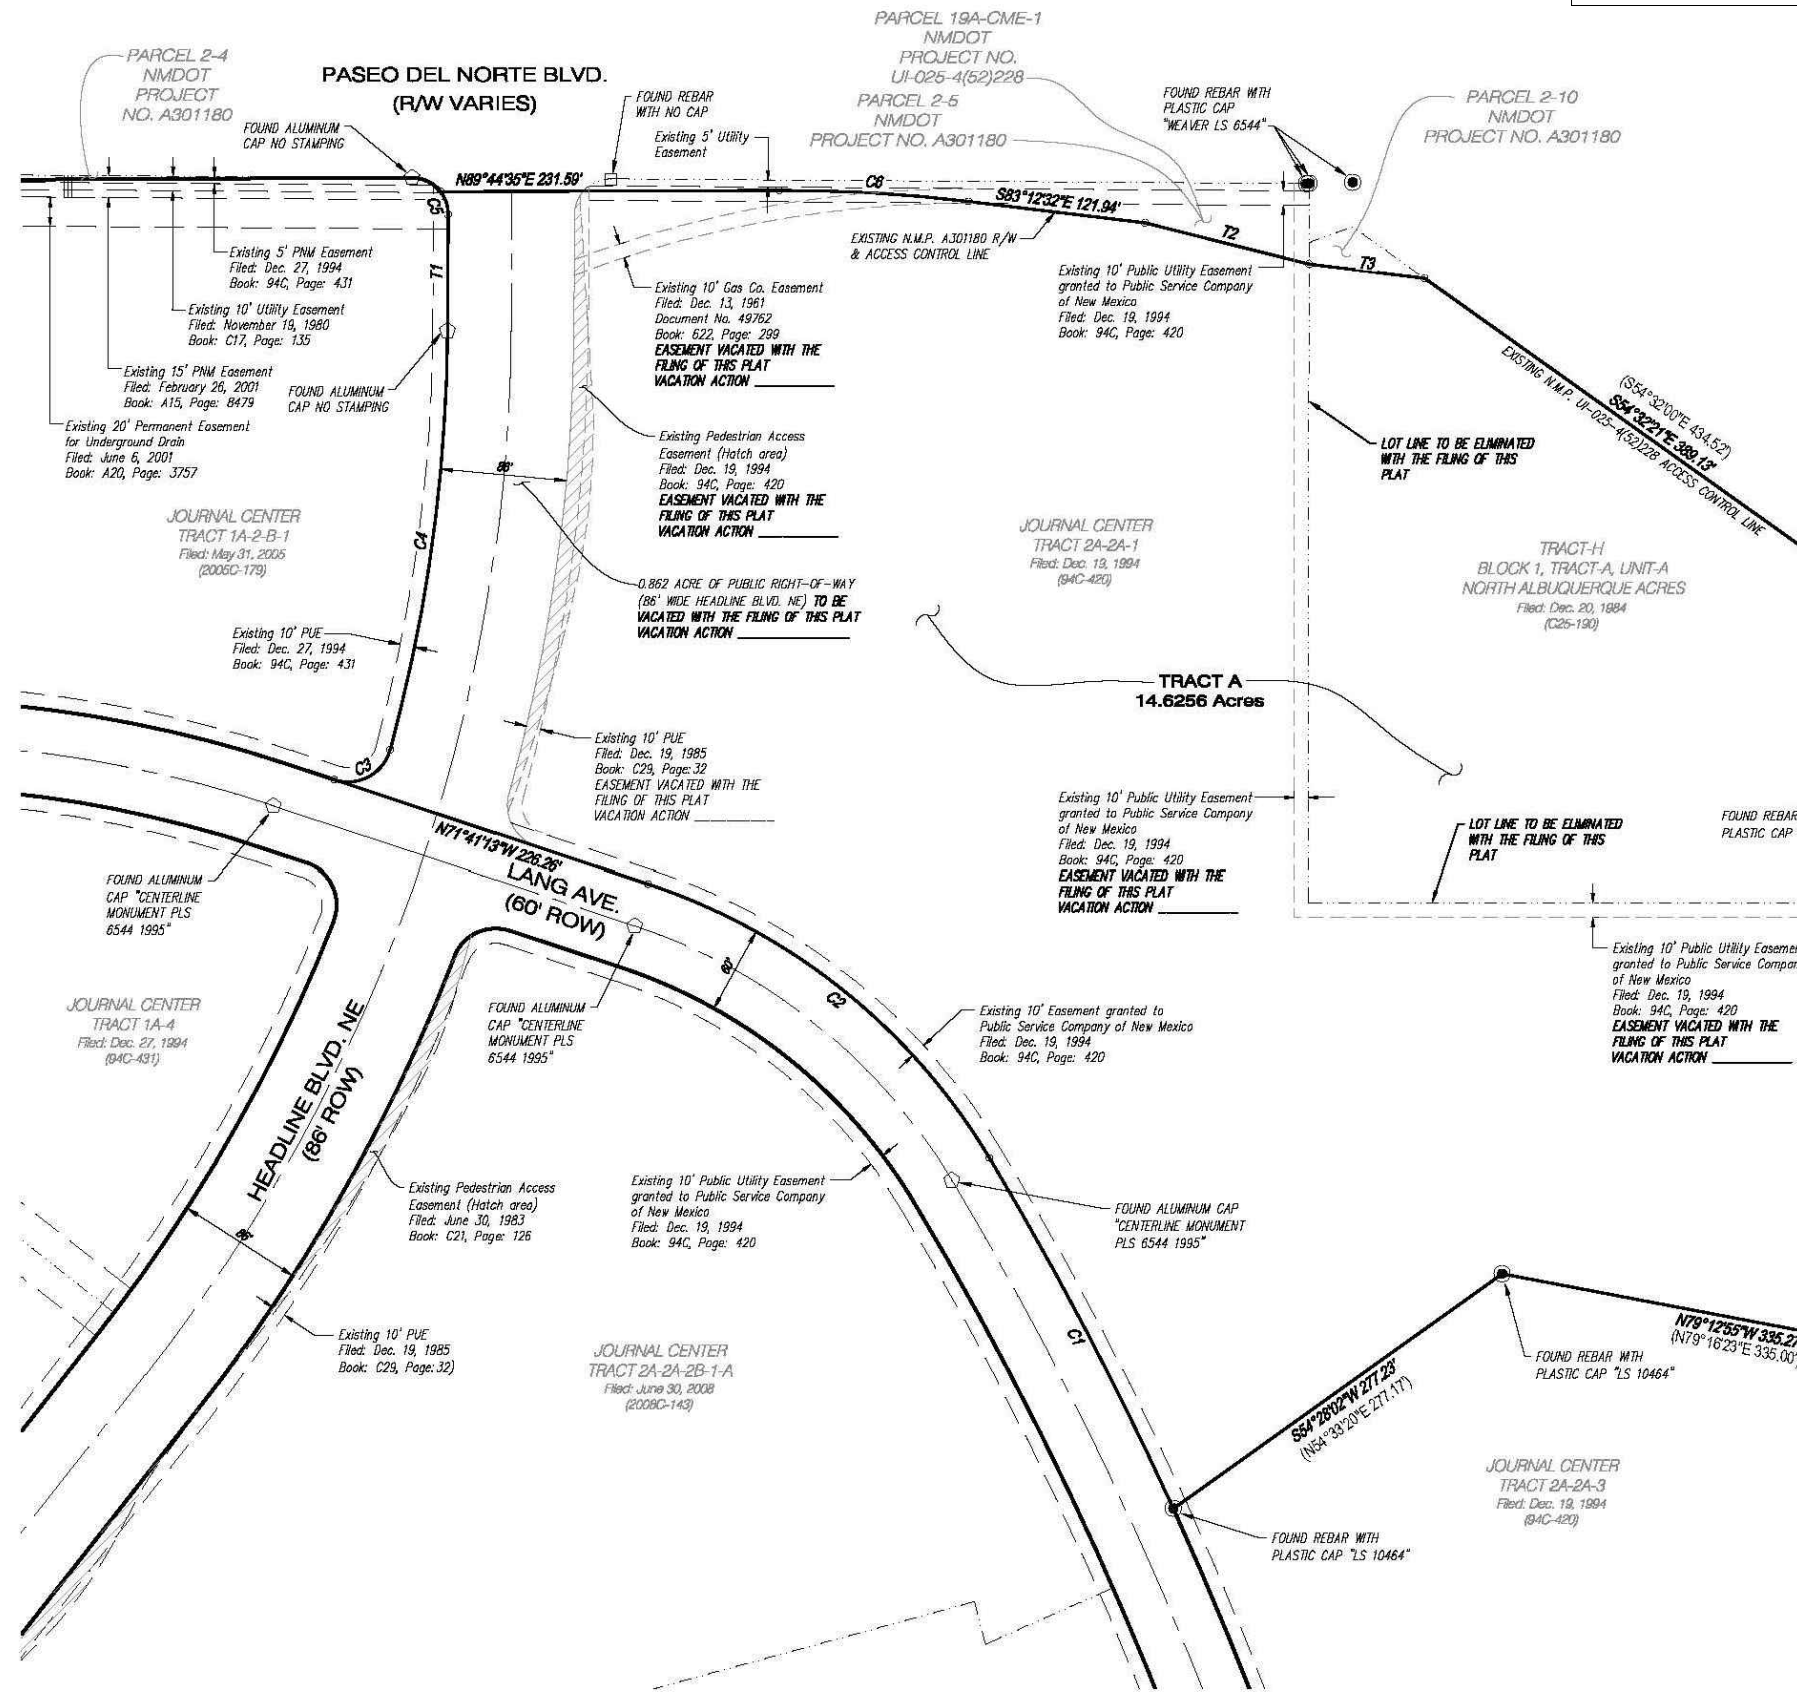

Curve Data						
ID	DELTA	TANGENT	ARC	RADIUS	CHORD	CHORD BRG
C1	06°22'16"	135.91'	271.53'	2441.93'	271.40'	N27°40'34"W
C2	40°49'31"	160.02'	306.39'	430.00'	299.95'	N51°16'28"W
C3	93°07'41"	31.68'	48.76'	30.00'	43.57'	N61°44'56"E
C4	14°47'30"	146.17'	290.70'	1126.05'	289.90'	N07°47'21"E
C5	38°14'49"	8.67'	16.69'	25.00'	16.38'	N18°43'54"W
C6	07°15'07"	65.15'	130.12'	1028.00'	130.03'	S86°33'41"E

Tangent Data		
ID	BEARING	DISTANCE
T1	N00°23'30"E	79.74'
T2	S75°47'15"E	116.09'
T3	S83°12'32"E	79.82'
T4	S10°43'37"W	57.17'

City of Albuquerque Control Monument "NMSHC 125-11"  
Geographic Position (NAD 1983)  
N.M. State Plane Coordinates (Central Zone)  
X=1,642,232.560 Y=1,526,309.141  
Ground-to-Grid Factor = 0.9996693  
Δ CC = -00°11'22"  
(Trig) Elevation = 5209.617

City of Albuquerque Control Monument "ZAB\_B, 1994"  
Geographic Position (NAD 1983)  
N.M. State Plane Coordinates (Central Zone)  
X=1,540,960.370 Y=1,519,518.103  
Ground-to-Grid Factor = 0.9996693  
Δ CC = -00°11'30"  
(Trig) Elevation = 5195.09



**Bohannon & Huston**  
7500 JEFFERSON STREET NE ALBUQUERQUE, NEW MEXICO

P:\20150051\SURVEY\GRAPHICS\20150051\_Headline\_PLAT.dwg  
Wed, 9-Jul-2014 - 3:30 pm, Plotted by: TOONZALE