


VICINITY MAP
NTS
ZONE ATLAS PG C-09-Z

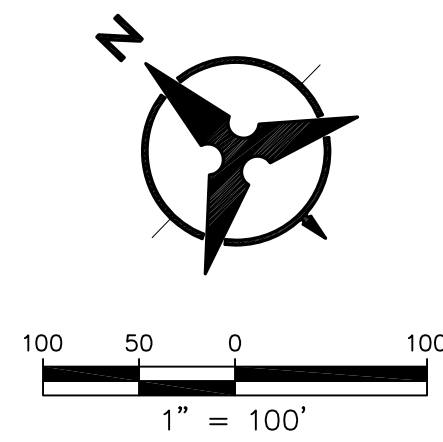

KEYED NOTES

- (A) EXISTING PUBLIC ROADWAY EASEMENT TO BE VACATED
- (B) EXISTING 50' SOUTHERN UNION GAS COMPANY RIGHT OF WAY EASEMENT TO REMAIN

NOTES:

- 1. ACREAGE: 14.50 AC.
- 2. NUMBER OF LOTS: 24
- 3. ZONING:
SU-2: VOLCANO TRAILS SMALL LOT

**SKETCH PLAT FOR
VALLE PRADO UNIT 3,
BEING A REPLAT OF
TRACT F, VALLE PRADO
UNIT 1 AND TRACT A,
VALLE PRADO UNIT 2**

