

CURVE TABLE					DELTA	
CURVE	LENGTH	RADIUS	TANGENT	CHORD	CHORD BEARING	
C1	31.42'	20.00'	20.00'	28.28'	N45°21'25"E	90°00'00"

Albuquerque Control Survey Monument "S-K17A"
New Mexico State Plane Coordinates
(Central Zone NAD 83)
Northing = 4452.49 feet
Easting = 1.535891429 feet
Elevation = 5222.21 feet (NAVD 1988)
Delta Alpha = -00°12'02.83"
Ground To Grid Factor = 0.999666619



VACATION EXHIBIT

LOT 11, BLOCK 4

MANKATO PLACE

CITY OF ALBUQUERQUE
BERNALILLO COUNTY, NEW MEXICO

JANUARY , 2015

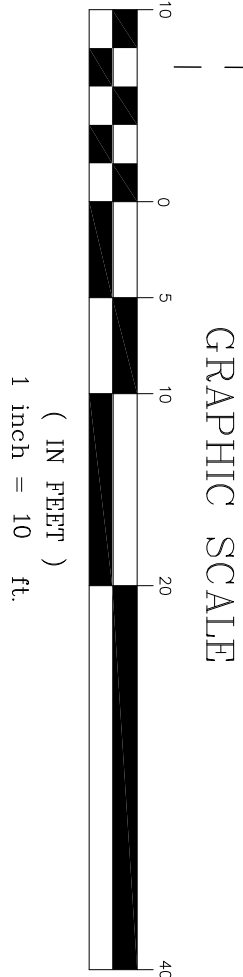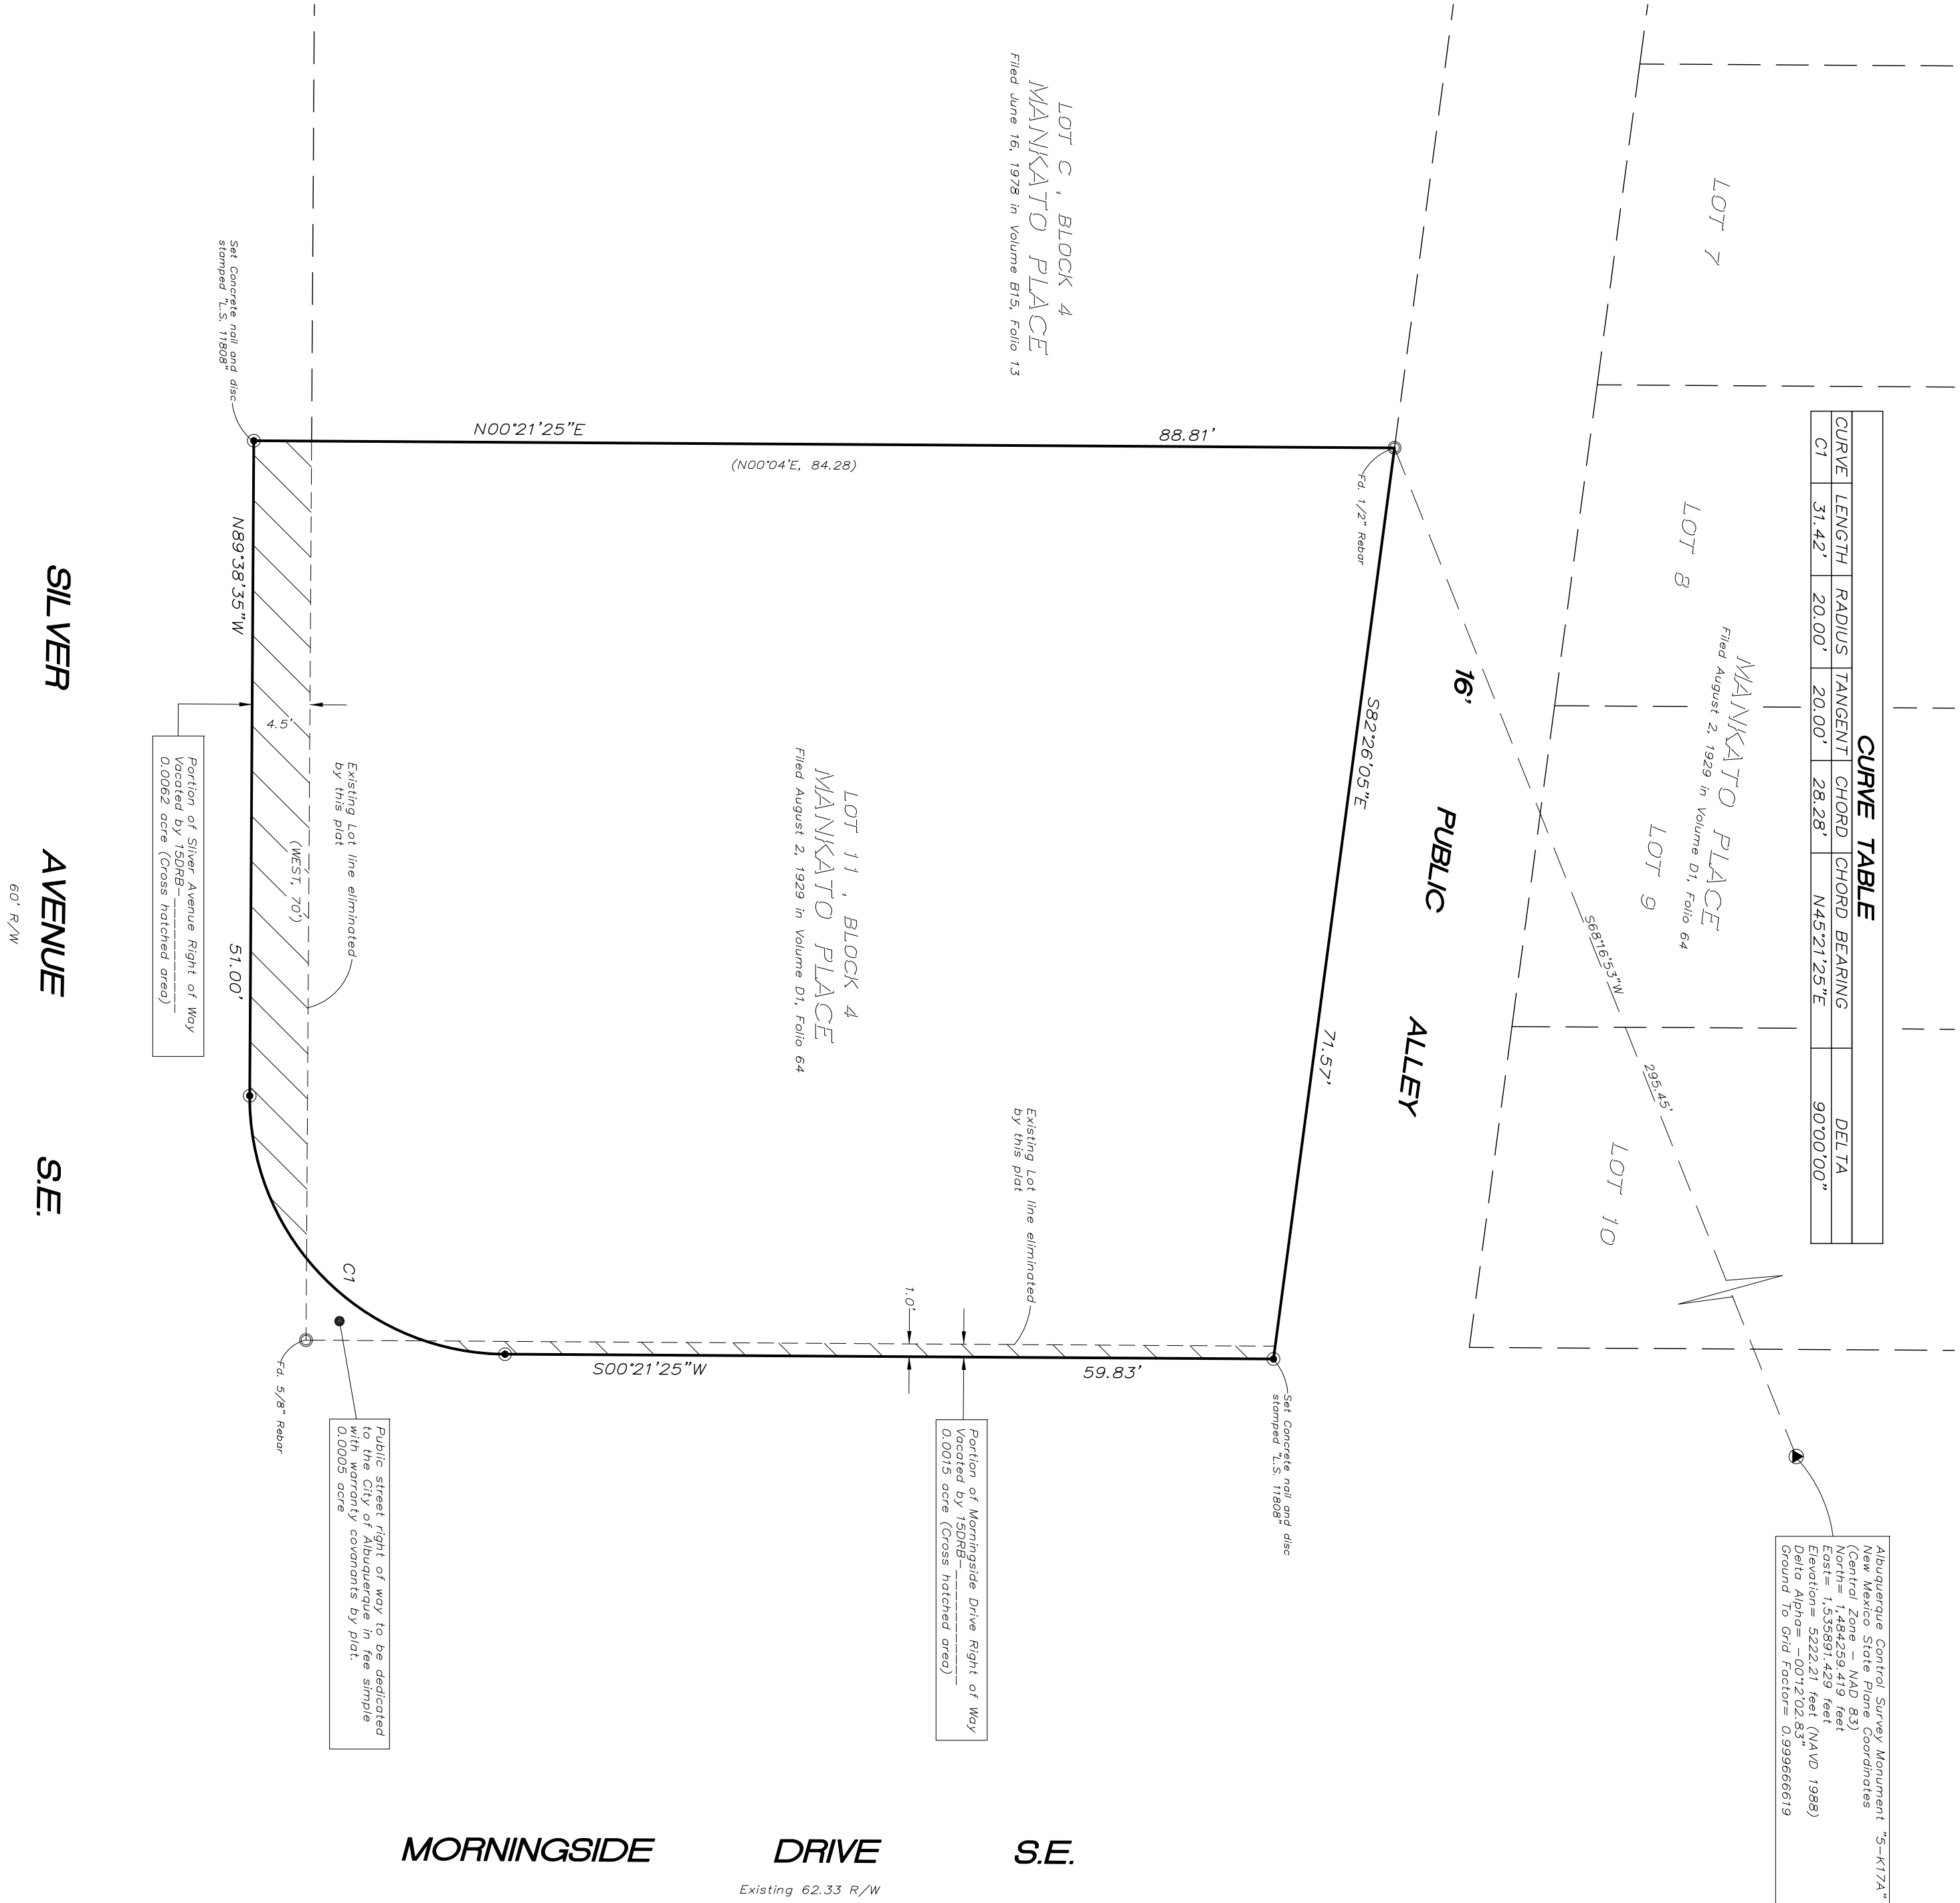

SURV **TEK, INC.**

Consulting Surveyors
8984 Valley View Drive, N.W. Albuquerque, New Mexico 87114
Phone: 505-897-3366
Fax: 505-897-3377