
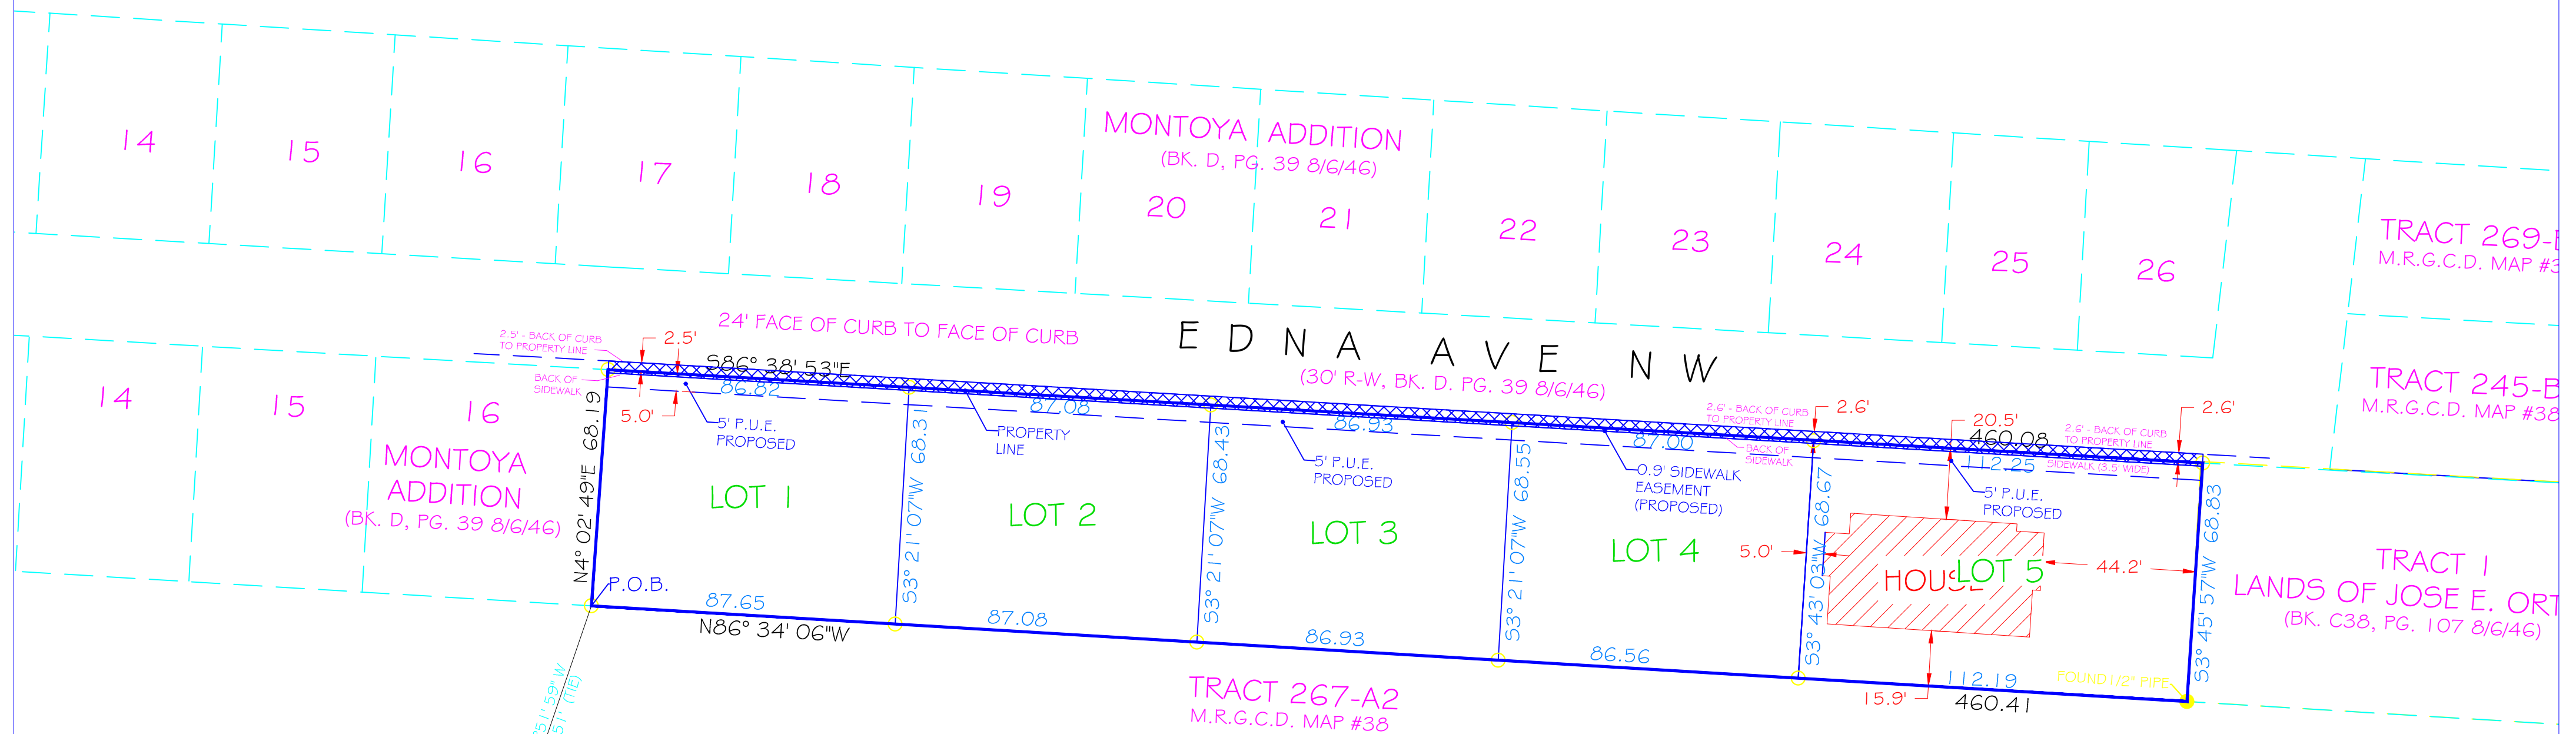


SIDEWALK AND PROPOSED EASEMENT EXHIBIT
OF
LOTS 1-5
LAUDENTE MONTOYA SUBDIVISION
BEING A REPLAT OF
TRACTS 268B1 & 268A1A M.R.G.C.D. MAP NO. 38
PROJECTED SECTION 18, T 10N, R 3E, N.M.P.M.
TOWN OF ALBUQUERQUE GRANT
ALBUQUERQUE, NEW MEXICO
JANUARY 2015

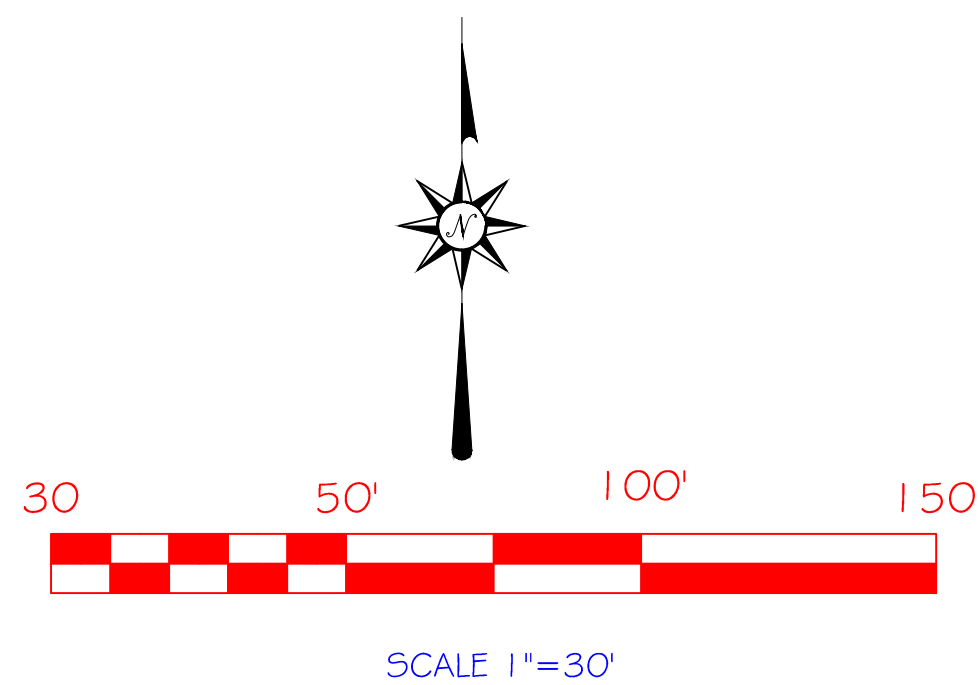

ACS CONTROL STATION
12_J12
N T 490348.740
E 1513276.047
NEW MEXICO STATE PLANE
CENTRAL ZONE
G-G= 0.999685396
DELTA-ALPHA= -00° 14' 39.76"
NAD 1983

Parcel Area Table		
Parcel #	Area	ACREAGE
1	5953.45	0.13667
2	5953.45	0.13667
3	5953.45	0.13667
4	5953.60	0.13668
5	7714.54	0.17710