

PLAT OF
LOTS 2A & 2B
CASAS ESCONDIDAS


(A REPLAT OF THE EAST 1/2 OF LOT 2)
WITHIN PROJECTED SECTION 5, TOWNSHIP 10 NORTH, RANGE 3 EAST
N.M.P.M.

TOWN OF ALBUQUERQUE GRANT
CITY OF ALBUQUERQUE
BERNALILLO COUNTY, NEW MEXICO

APRIL 2015

PURPOSE

The purpose of this plat is to create 2 lots from 1 existing lot

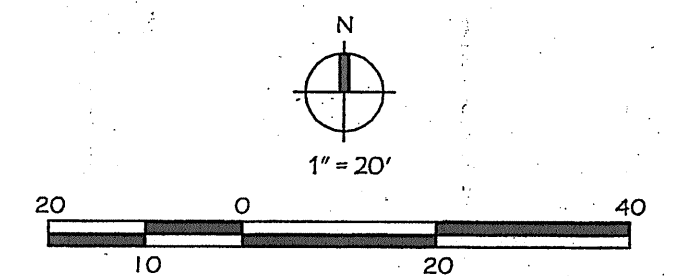


West One Half (W 1/2) Lot 2
CASAS ESCONDIDAS
Quitclaim Deed
08/23/2011 Doc# 2011076347

Pre 1973 division of Lot 2 of
CASAS ESCONDIDAS evidenced
by deed filed January 4, 1952 in
Book D-195, Page 135

Pre 1973 division of Lot 2 of
CASAS ESCONDIDAS evidenced
by deed filed January 4, 1952 in
Book D-195, Page 135

Lot 3 CASAS ESCONDIDAS
filed 10/29/1936 AI-61

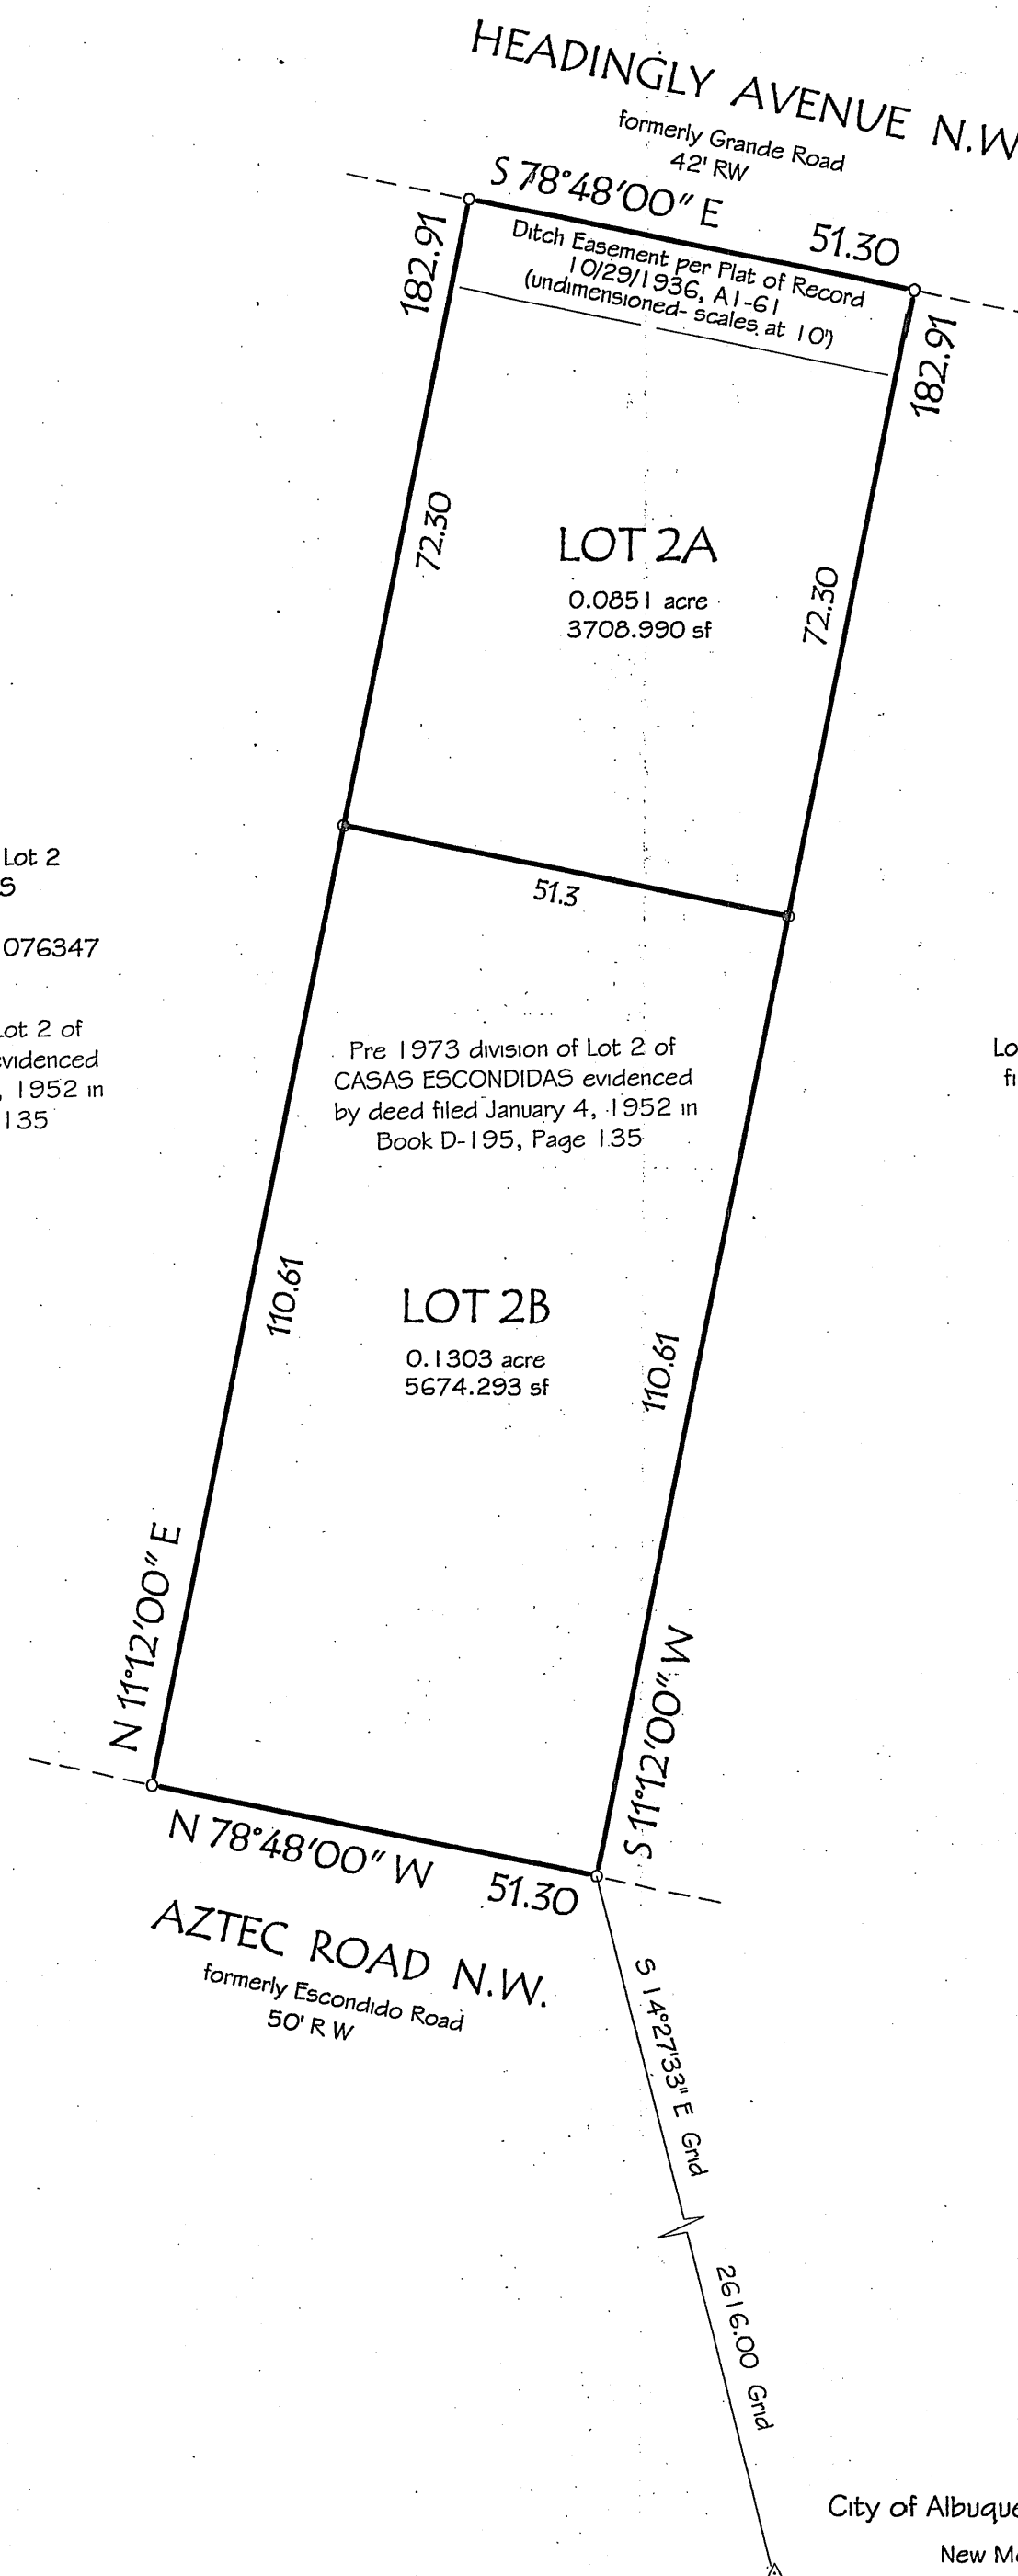


City of Albuquerque Control Monument SMW_8

New Mexico State Plane Central Zone
N 1498475.704
E 1520419.554
mapping angle -00°13'51.02"
ground to grid factor 0.99968267
NAD 1983

DOC# 2015034975

04/29/2015 12:17 PM Page: 2 of 2
PLAT R: 825.00 S: 20150 P: 0042 M. Toulouse Oliver, Bernalillo Cour

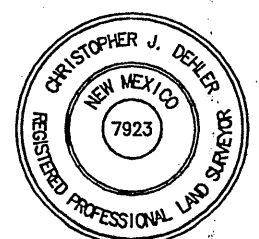

CHRISTOPHER J. DEHLER P.L.S.

3827 Palacio Del Rio Grande NW
Albuquerque, NM 87107

Ph: 414-8223
dehlersurveying@gmail.com