


300 Branding Iron Rd. S.E.
RIO RANCHO, NEW MEXICO 87124
Phone:(505)514-0995

TITLE: SOL VITA SUBDIVISION
STREET SECTIONS
SIGNAL AVENUE

SHEET 1 OF 2

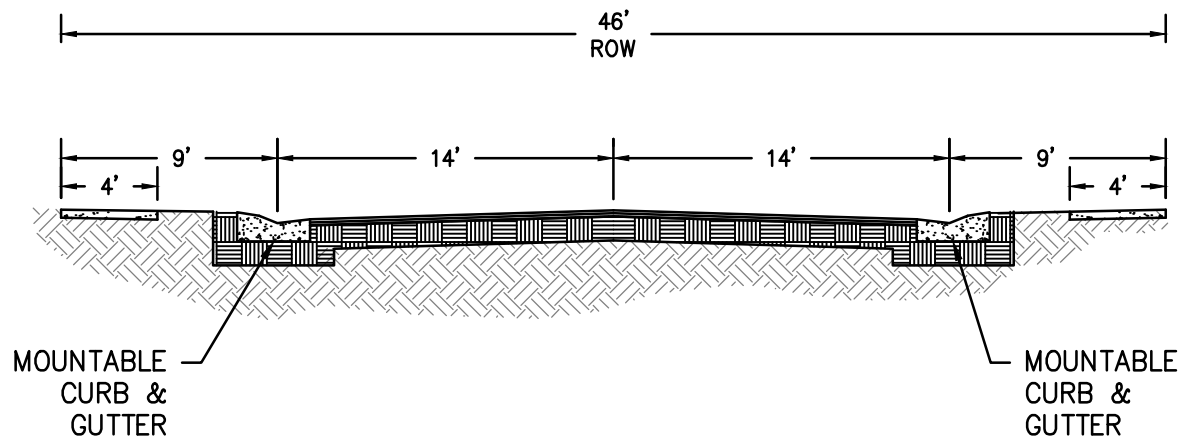

300 Branding Iron Rd. S.E.
 RIO RANCHO, NEW MEXICO 87124
 Phone:(505)514-0995

TITLE: SOL VITA SUBDIVISION
 STREET SECTIONS
 SOL VITA COURT

SHEET 2 OF 2