




SHEET 1
MATCH LINE
C-2 ZONE
R-T ZONE
SHEET 2

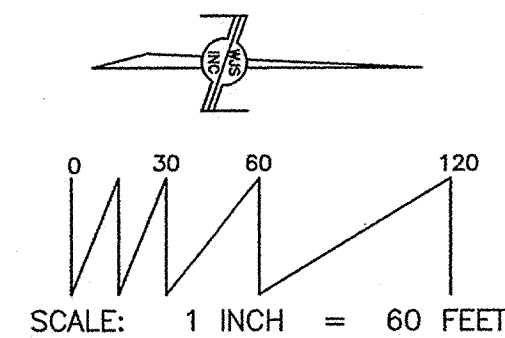

• GRANTED



- FOUND/SET MONUMENT LEGEND:
A: FOUND 2" ALUMINUM CAP
B: FOUND PK NAIL AND DISK TOP OF WALL
C: FOUND PK NAIL AND DISK IN ASPHALT
D: FOUND 1" STEEL PIPE
E: SET #4 REBAR AND CAP "WAYJOHN PS 14269"
F: UNABLE TO SET

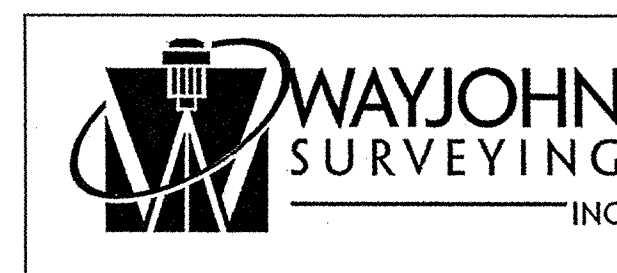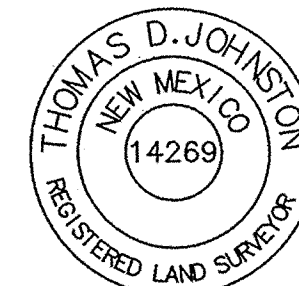

330 Louisiana Blvd, N.E. Albuquerque, NM 87108
Phone: (505) 255-2052 Fax: (505) 255-2887
info@wayjohn.com

Date of Survey: 4/21/15-5/8/15	Draftsman: T D J
Date of Last Revision: 1/25/16	Job No.: ALTA-4-03-2015
Final Date: 1/25/16	SHEET 2 OF 2