



SKETCH PLAT

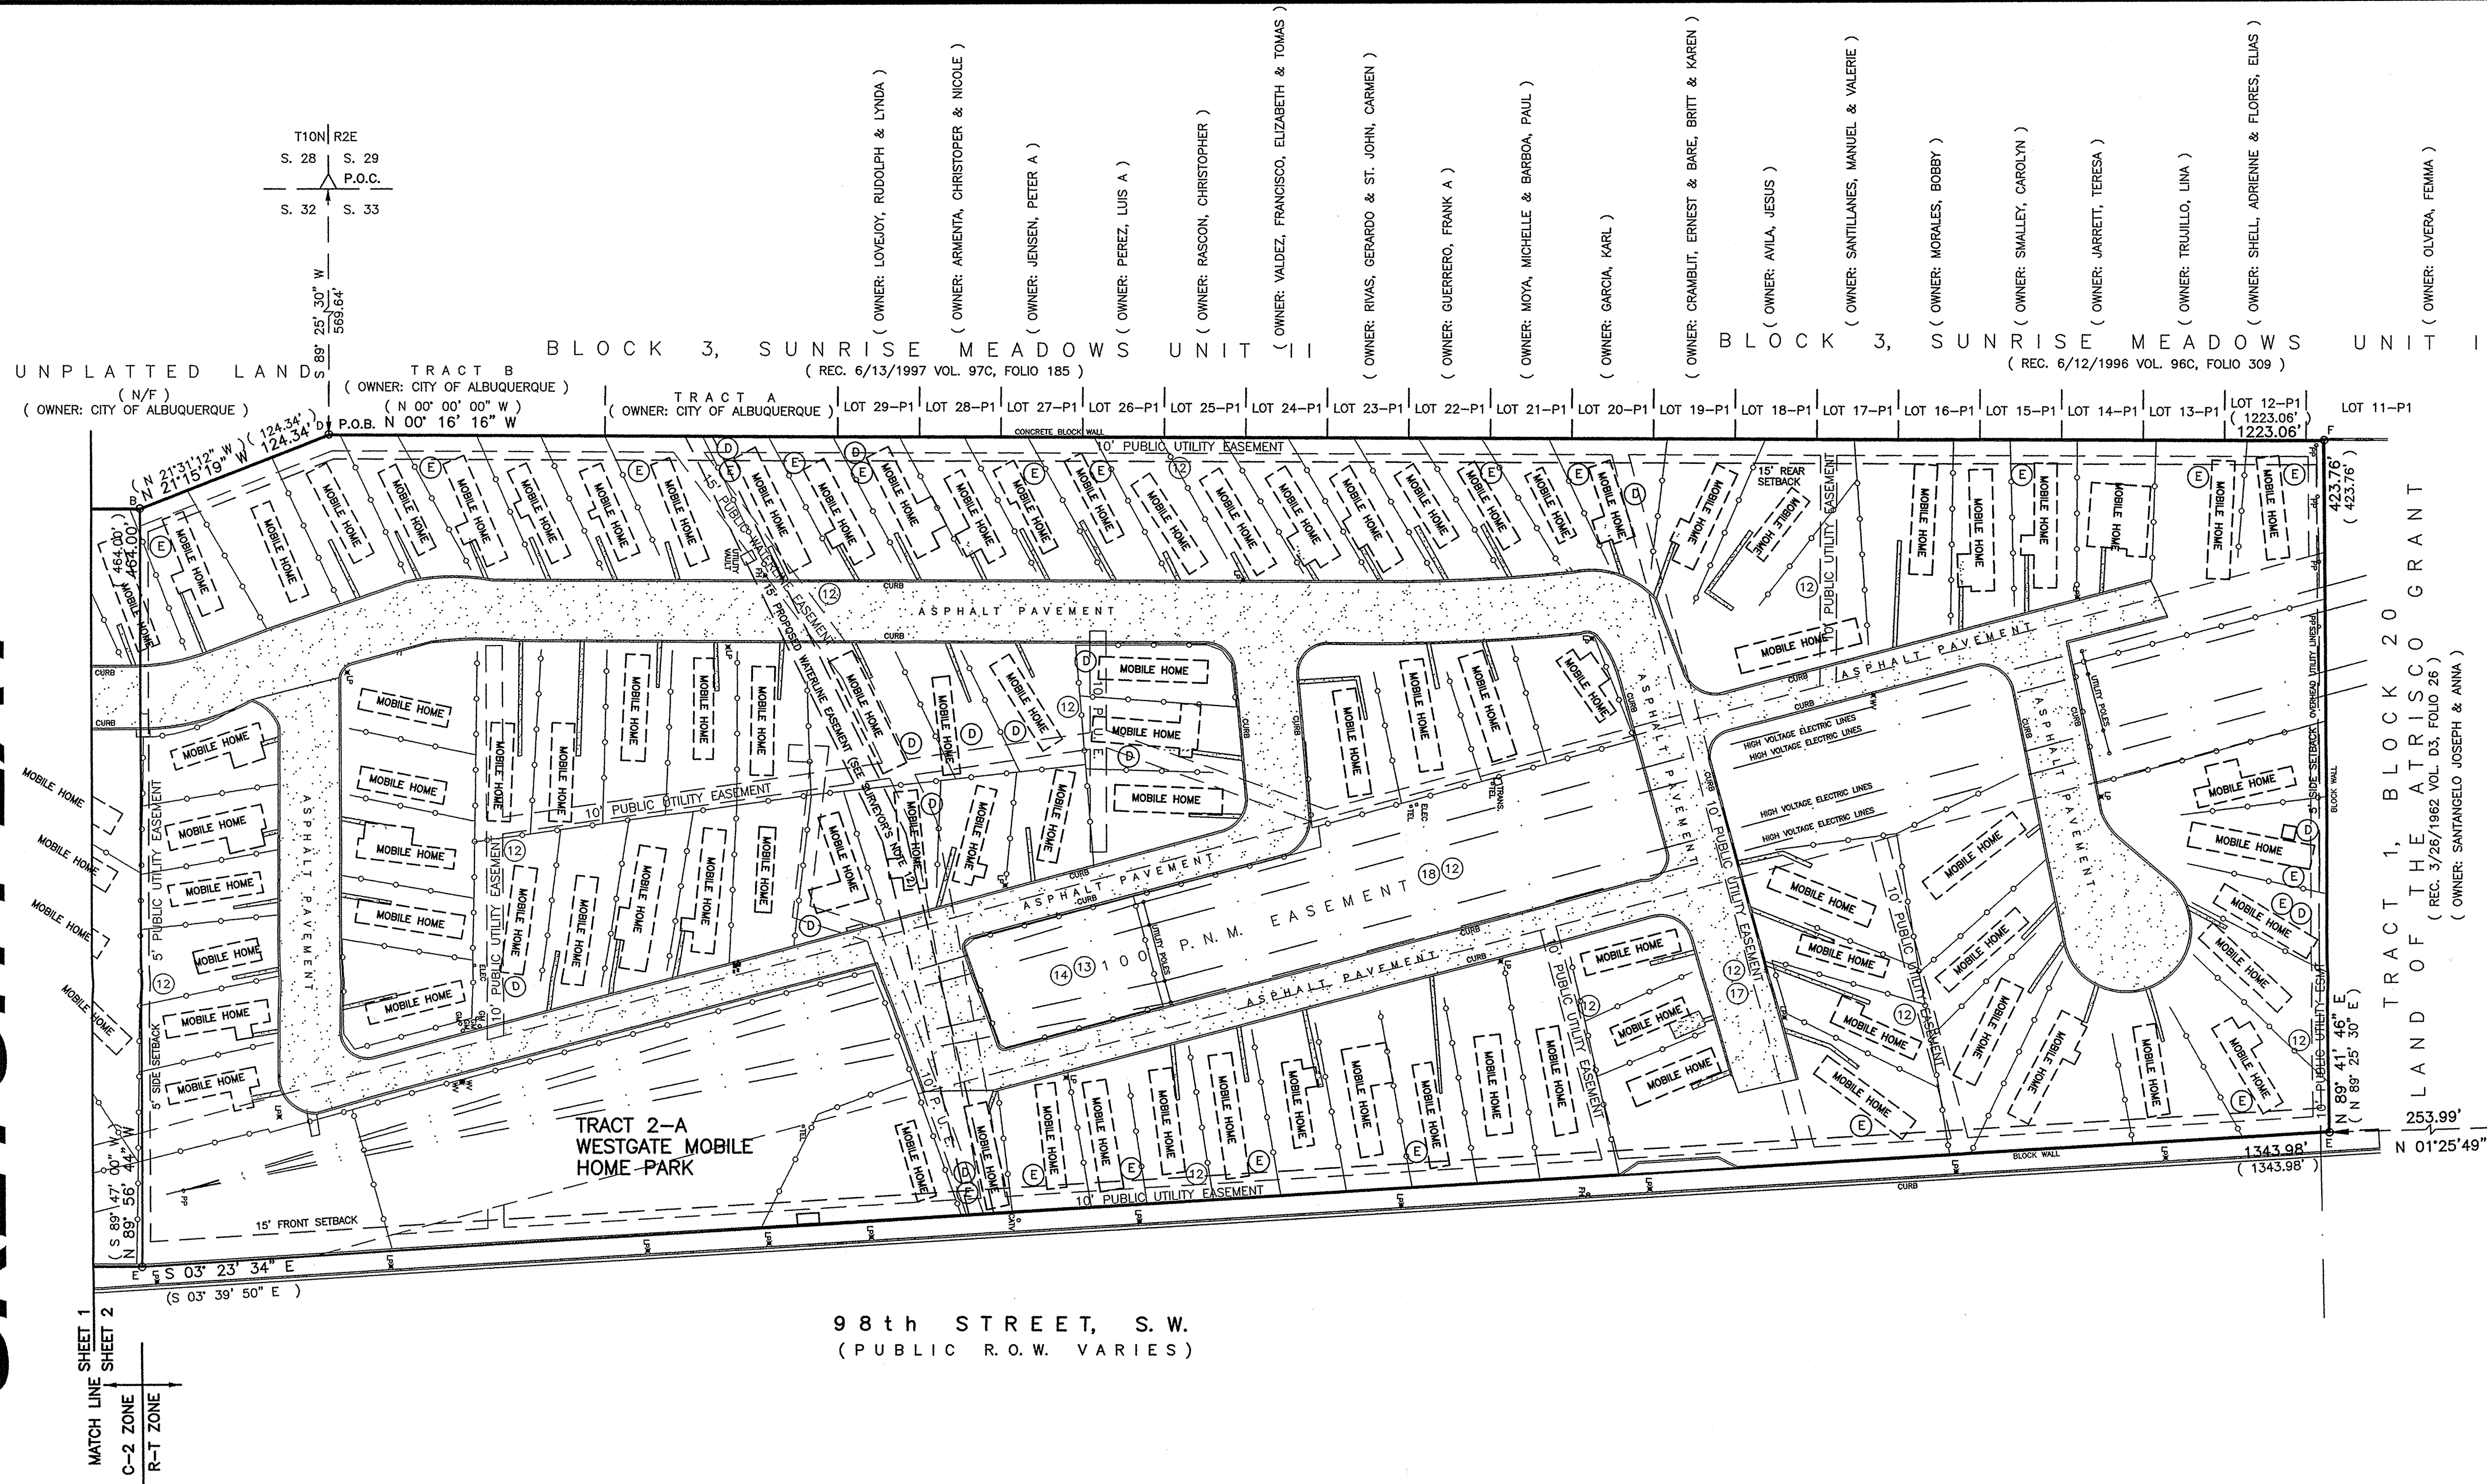

EXISTING CONDITIONS


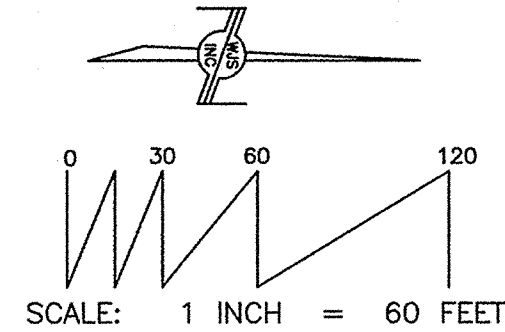


- FOUND/SET MONUMENT LEGEND:
- A: FOUND 2" ALUMINUM CAP
 - B: FOUND PK NAIL AND DISK TOP OF WALL
 - C: FOUND PK NAIL AND DISK IN ASPHALT
 - D: FOUND 1" STEEL PIPE
 - E: SET #4 REBAR AND CAP "WAYJOHN PS 14269"
 - F: UNABLE TO SET

Thomas D. Johnston, NMPS 14269
May 8, 2015 REVISED May 18, 2015
REVISED November 2, 2015 for Zoning Summary
Revision November 5, 2015 for new title commitment
Revision January 19, 2016 for proposed easement
Final revision January 25, 2016 for revised zoning

WAYJOHN SURVEYING, INC.

330 Louisiana Blvd NE
Albuquerque, NM 87108
(505) 255-2052 Fax: (505) 255-2887

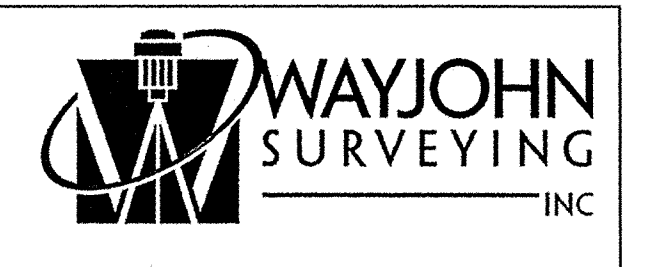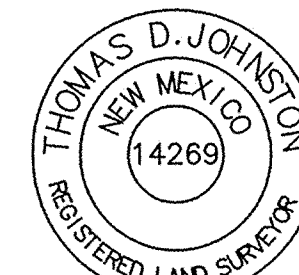

330 Louisiana Blvd, N.E. Albuquerque, NM 87108
Phone: (505) 255-2052 Fax: (505) 255-2887
info@wayjohn.com

Date of Survey: 4/21/15-5/8/15 Draftsman: T D J
Date of Last Revision: 1/25/16 Job No.: ALTA-4-03-2015
Final Date: 1/25/16 SHEET 2 OF 2