
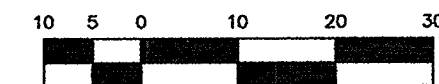


PLAT OF
LOT 255-A, BLOCK 22
PERFECTO ARMIJO & BROTHERS ADDITION
ALBUQUERQUE, BERNALILLO COUNTY, NEW MEXICO
NOVEMBER 2015
SHEET 2 OF 2

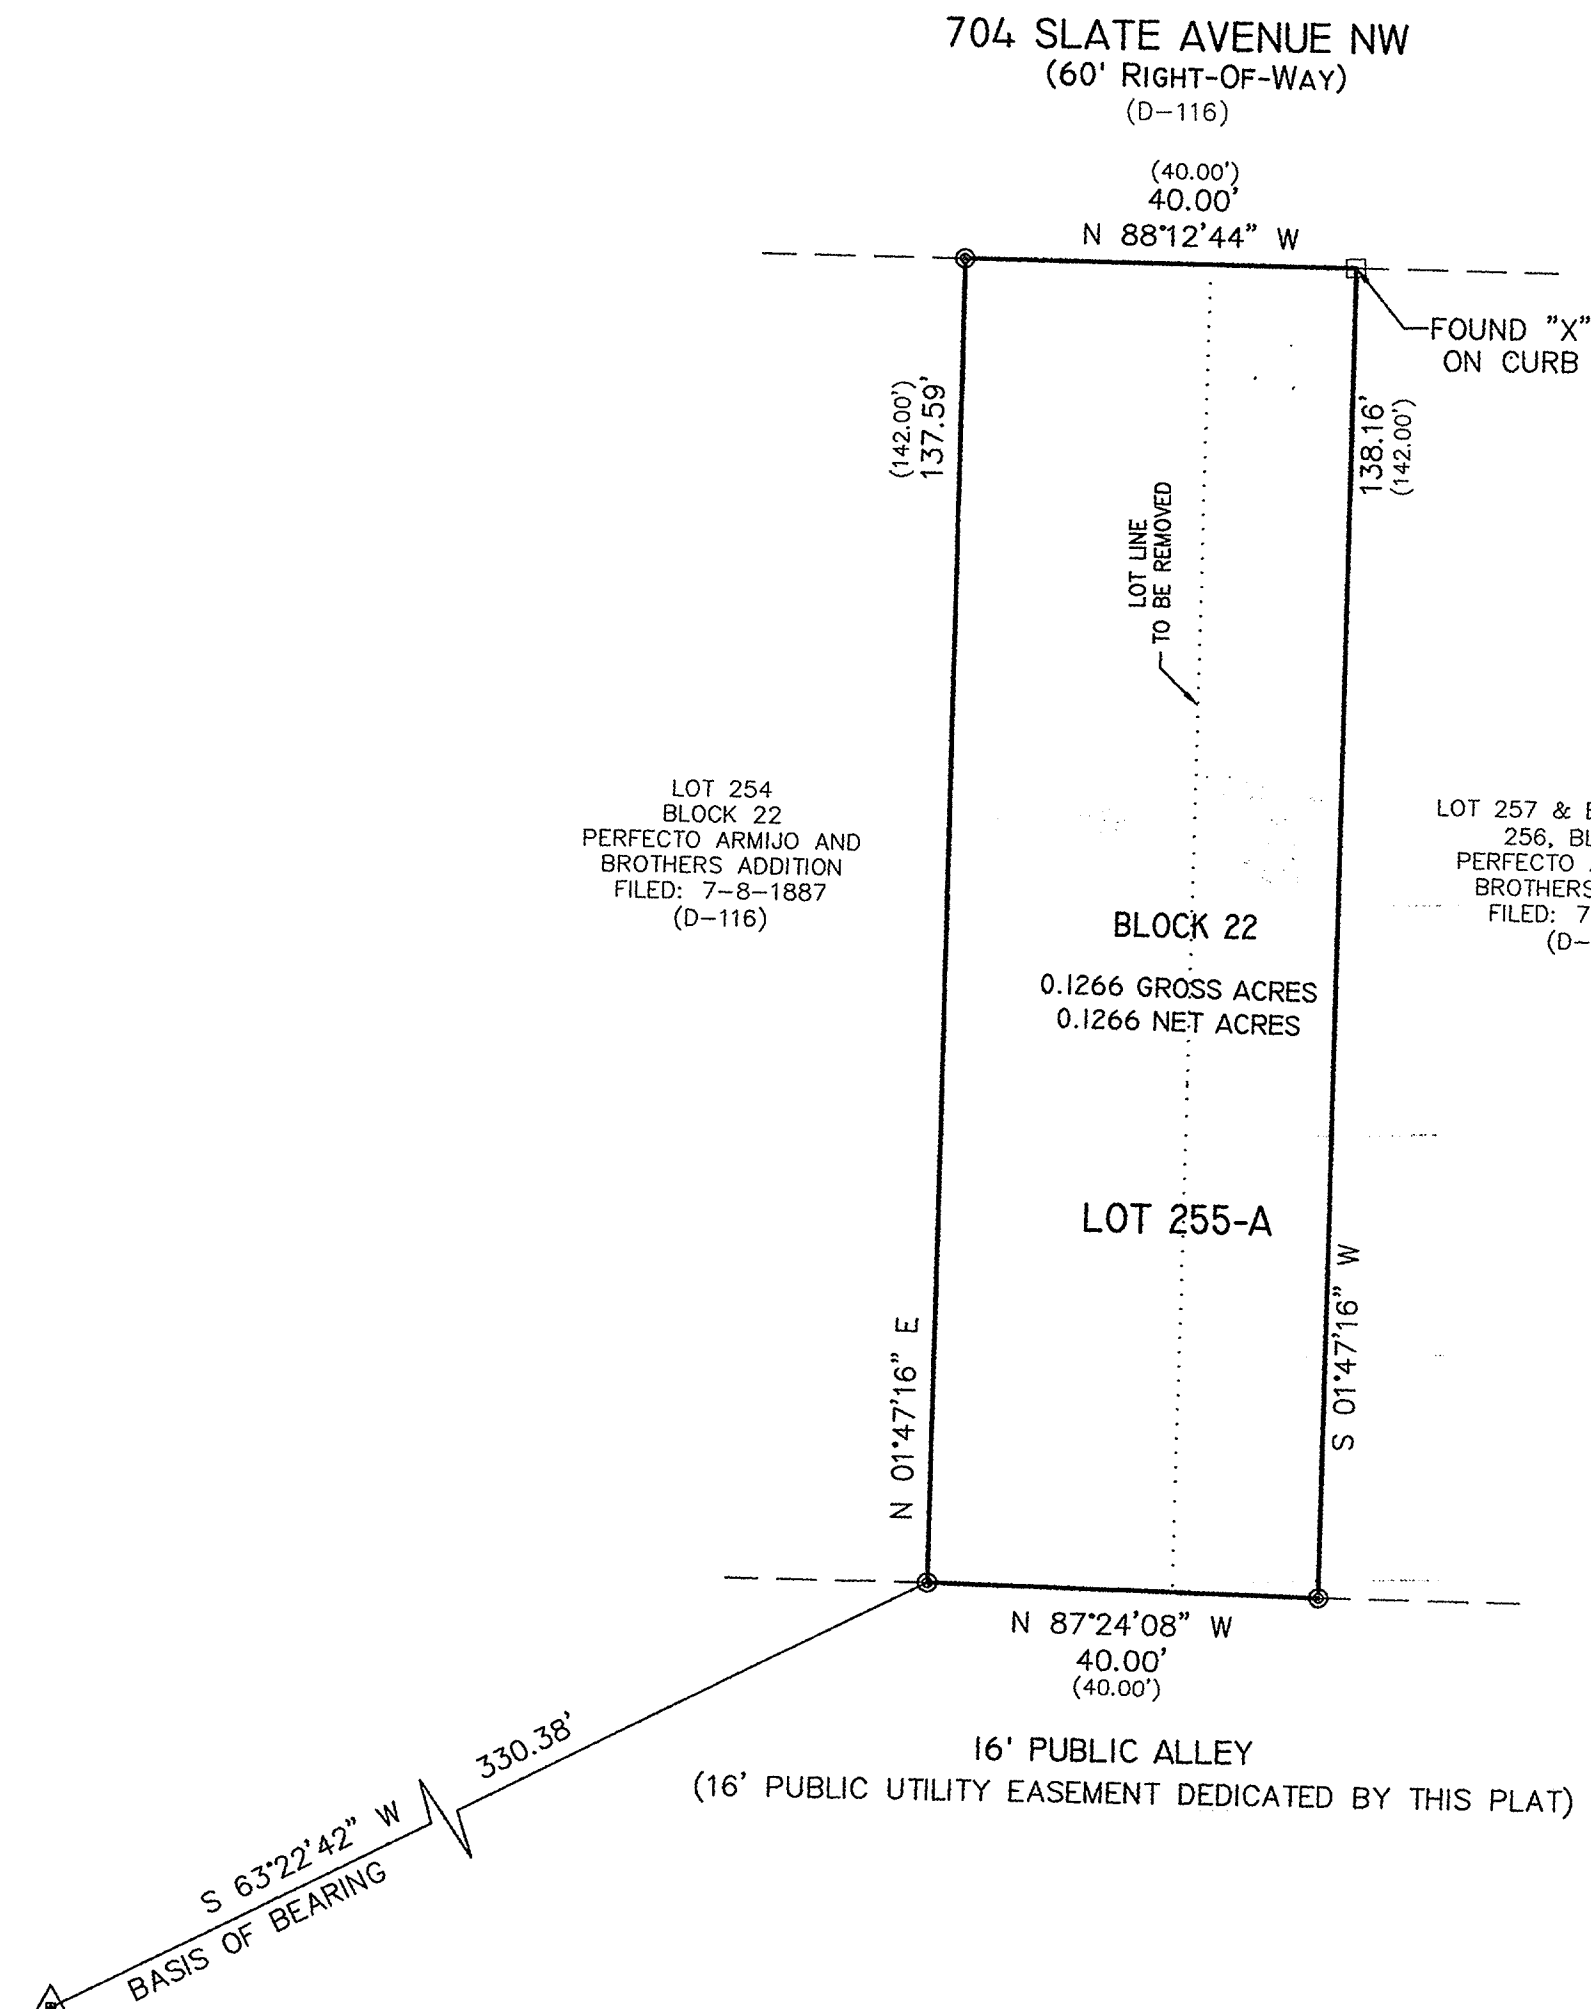

SCALE: 1" = 20'
 DATE: 10-27-2015
 DRAWN BY: SDR
 PROJECT #1510SDR27

ACS CONTROL STATION
 "17-J14"
 NEW MEXICO STATE PLANE
 COORDINATE SYSTEM
 (CENTRAL ZONE)(NAD 1983)
 Y=1,488,866.762
 X=1,519,149.317
 G-G=0.999683611
 Δα = -00°13'59.00"
 ELEV.=4957.484
 (NAVD1988)

DOCH 2015101642
 11/23/2015 02:56 PM Page: 2 of 2
 PLAT R: \$25.00 B: 2015C P: 0155 M. Toulouse Oliver, Bernalillo Cour

MONUMENT LEGEND

- ☐ - FOUND MONUMENT AS NOTED
- ⊙ - SET 1/2" REBAR W/PLASTIC CAP STAMPED "PLS 11463" UNLESS OTHERWISE NOTED

THE SURVEY OFFICE, LLC
 333 LOMAS BLVD., N.E. PHONE: (505) 998-0303
 ALBUQUERQUE, NEW MEXICO 87102 FAX: (505) 998-0306