

VICINITY MAP
Not To Scale

GENERAL NOTES

- Bearings are grid and based on the New Mexico State Plane Coordinate System, Central Zone (NAD83).
- Distances are ground.
- Distances along curved lines are arc lengths.
- Record Plat or Deed bearings and distances, where they differ from those established by this field survey, are shown in parenthesis ().
- All corners found in place and held were tagged with a brass disk stamped "HUGG L.S. 9750" unless otherwise indicated hereon.
- All corners that were set are either a 5/8" rebar with cap stamped "HUGG L.S. 9750" or a concrete nail with brass disk stamped "HUGG L.S. 9750" unless otherwise indicated hereon.
- City of Albuquerque Zone Atlas Page L-19-Z.

SUBDIVISION DATA

- Total number of existing Lots: 3
- Total number of Lots created: 1
- Gross Subdivision acreage: 0.4649 acres.

PURPOSE OF PLAT:

The purpose of this Plat is to:

- Combine three (3) existing lots into one (1) lot as shown hereon.
- Grant Easements as shown hereon.

TREASURERS CERTIFICATION

This is to certify that taxes are current and paid on the following:

Bernalillo County Treasurer Date

LEGAL DESCRIPTION

All of Lots 18 thru 20, Block 4, Emil Mann Addition as the same are shown and designated on the plat entitled "PLAT OF EMIL MANN ADDITION, ALBUQUERQUE, NEW MEXICO, PLATTED OCTOBER 1943, ROSS-BEYER ENGINEERING OFFICE", filed in the office of the County Clerk of Bernalillo County, New Mexico, on July 18, 1944, in Volume D, folio 78.

Said parcel contains 0.4649 acres, more or less.

FREE CONSENT AND DEDICATION

SURVEYED and REPLATTED and now comprising, "PLAT OF LOT 18-A, BLOCK 4, EMIL MANN ADDITION (BEING A REPLAT OF LOTS 18, 19 AND 20, BLOCK 4, EMIL MANN ADDITION) SITUATE WITHIN SECTION 30, TOWNSHIP 10 NORTH, RANGE 4 EAST, NEW MEXICO PRINCIPAL MERIDIAN, CITY OF ALBUQUERQUE, BERNALILLO COUNTY, NEW MEXICO", with the free consent of and in accordance with the wishes and desires of the undersigned owner(s) and proprietor(s) thereof. Said owner(s) and proprietor(s) do hereby grant the public easements as shown hereon. Said owner(s) and proprietor(s) do hereby warrant that they hold among them, complete and indefeasible title in fee simple to the land subdivided. Said owner(s) and proprietor(s) do hereby consent to all of the foregoing and do hereby represent that they are so authorized to act.

OWNER(S)

Greater Albuquerque Housing Partnership

F.R.A.


By: Felipe Rael, Executive Director

ACKNOWLEDGMENT

STATE OF NEW MEXICO
COUNTY OF BERNALILLO SS

The foregoing instrument was acknowledged before me this 4th day of November, 2015, by Felipe Rael, as Executive Director of the Greater Albuquerque Housing Partnership.

Alice M. Martinez My commission expires 12-6-16
Notary Public

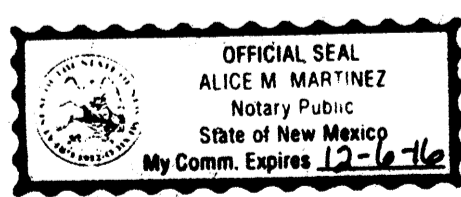

**PLAT OF
LOT 18-A, BLOCK 4
EMIL MANN ADDITION**

(BEING A REPLAT OF LOTS 18, 19 AND 20, BLOCK 4, EMIL MANN ADDITION)

SITUATE WITHIN
SECTION 30, TOWNSHIP 10 NORTH, RANGE 4 EAST
NEW MEXICO PRINCIPAL MERIDIAN
CITY OF ALBUQUERQUE
BERNALILLO COUNTY, NEW MEXICO
NOVEMBER, 2015

PROJECT NUMBER: _____

PLAT APPROVAL

UTILITY APPROVALS:

Fernando Vigil 11-5-15
Public Service Company of New Mexico Date

Chi Salgado 11-5-15
New Mexico Gas Company Date

Qwest Corporation d/b/a CenturyLink QC. _____ Date

Comcast _____ Date

CITY APPROVALS:

Soren M. Riechman 7.5. 11/4/15
City Surveyor Date
Department of Municipal Development

Real Property Division _____ Date

Environmental Health Department _____ Date

Traffic Engineering, Transportation Division _____ Date

ABCWUA _____ Date

Parks and Recreation Department _____ Date

AMAFCA _____ Date

City Engineer _____ Date

DRB Chairperson, Planning Department _____ Date

SURVEYORS CERTIFICATION

I, Russ P. Hugg, New Mexico Professional Surveyor Number 9750, hereby certify that this plat of survey was prepared from field notes of an actual ground survey performed by me or under my supervision; that it meets the Standards for Land Surveys in New Mexico as adopted by the New Mexico State Board of Registration for Professional Engineers and Professional Surveyors; that it meets the minimum requirements for surveys and monumentation of the Albuquerque Subdivision Ordinance; that it shows all easements of record; and that it is true and correct to the best of my knowledge and belief.

Russ P. Hugg
Russ P. Hugg
NMPS No. 9750
November 3, 2015




SURV TEK, INC.

Consulting Surveyors Phone: 505-897-3366
9384 Valley View Drive, N.W. Albuquerque, New Mexico 87114 Fax: 505-897-3377

PROJECT: 1010608
DATE: 11-18-15
APPS: 15-70417 (P/F)
REQUEST:

Albuquerque City Survey Monument "7-K19"
 New Mexico State Plane Coordinates,
 Central Zone (NAD 83) as follows:
 N= 1483044.082
 E= 1545165.941
 Delta Alpha= -00°10'58.61"
 Ground to grid factor= 0.999659513
 Elevation= 5325.987 feet (NAVD88)

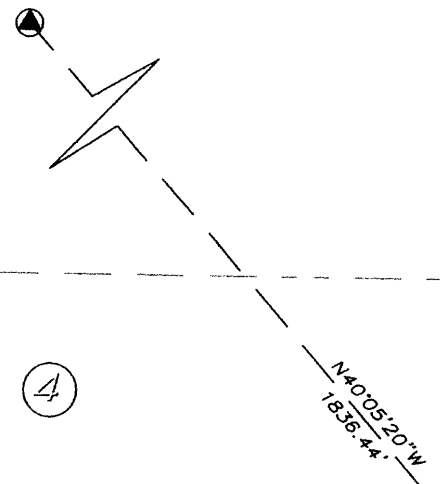


PLAT OF
LOT 18-A, BLOCK 4
EMIL MANN ADDITION

(BEING A REPLAT OF LOTS 18, 19 AND 20, BLOCK 4, EMIL MANN ADDITION)

SITUATE WITHIN
 SECTION 30, TOWNSHIP 10 NORTH, RANGE 4 EAST
 NEW MEXICO PRINCIPAL MERIDIAN
 CITY OF ALBUQUERQUE
 BERNALILLO COUNTY, NEW MEXICO

NOVEMBER, 2015

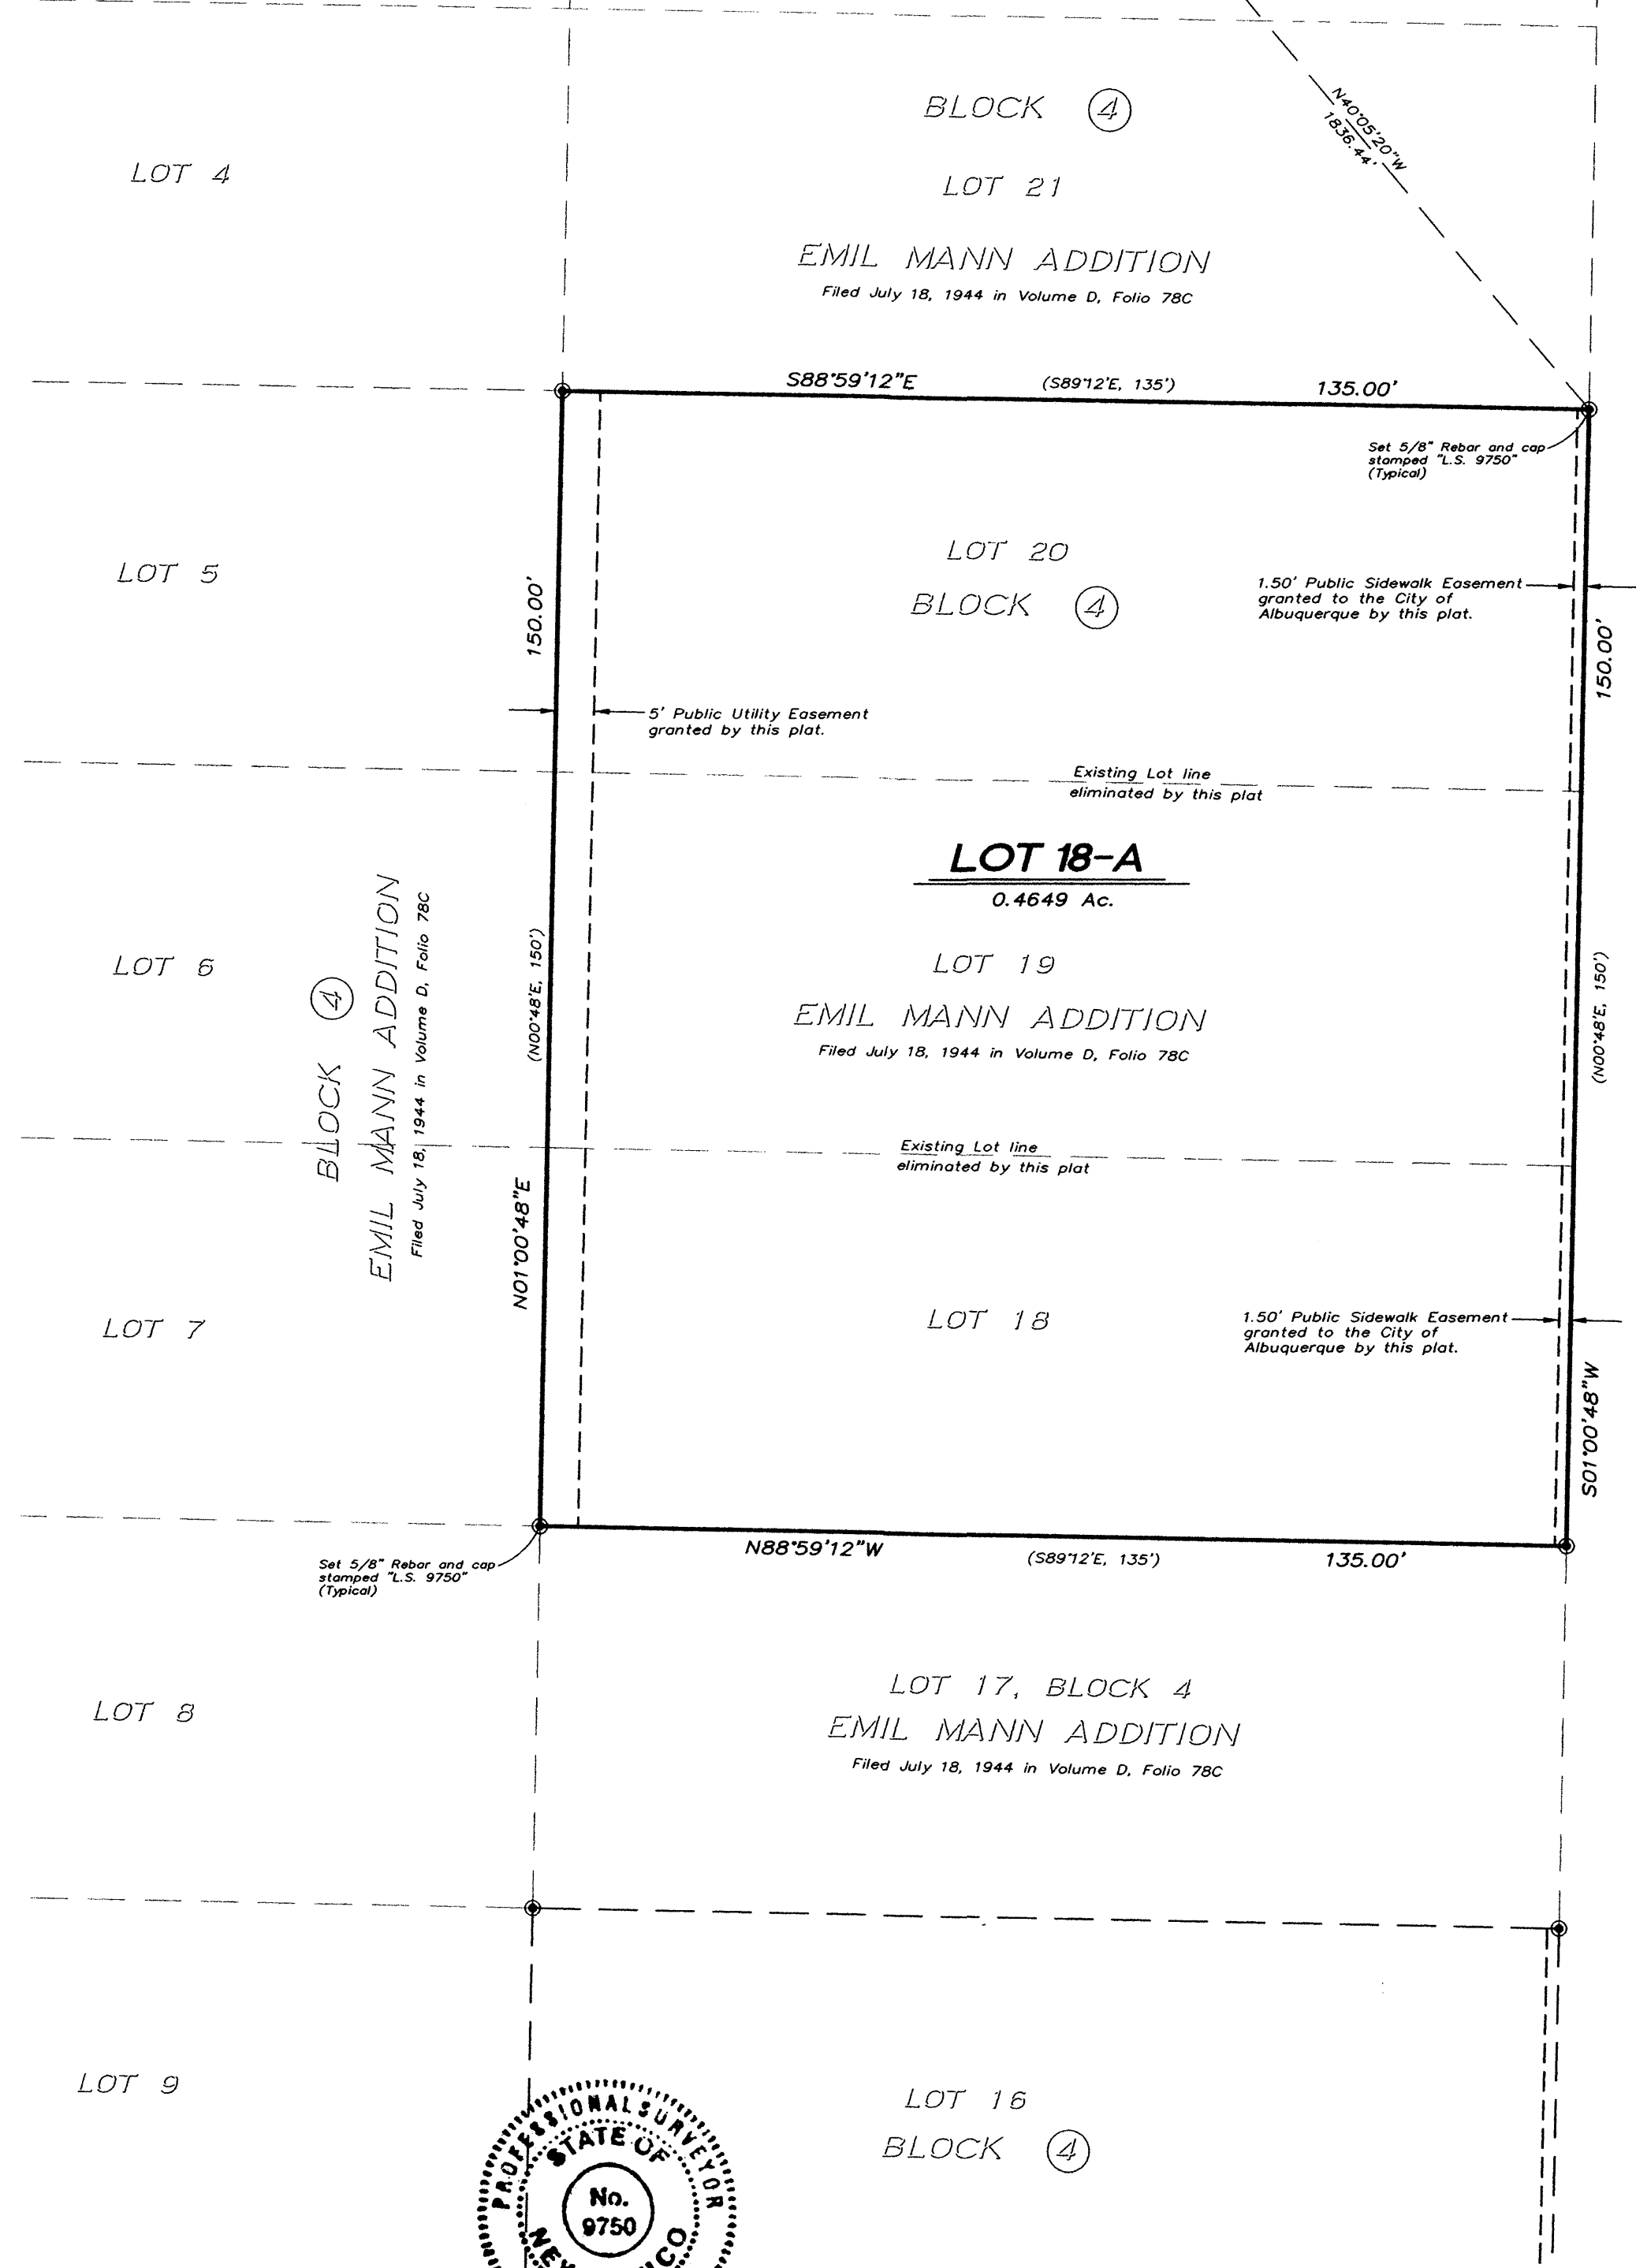

ESPANOLA STREET S.E.
50' R/W

PUBLIC UTILITY EASEMENTS

PUBLIC UTILITY EASEMENTS shown on this plat are granted for the common and joint use of:

- A. Public Service Company of New Mexico ("PNM"), a New Mexico corporation, (PNM Electric) for installation, maintenance, and service of overhead and underground electrical lines, transformers, and other equipment and related facilities reasonably necessary to provide electrical services.
- B. New Mexico Gas Company for installation, maintenance, and service of natural gas lines, valves and other equipment and facilities reasonably necessary to provide natural gas services.
- C. Qwest Corporation d/b/a CenturyLink QC. for the installation, maintenance, and service of such lines, cable, and other related equipment and facilities reasonably necessary to provide communication services.
- D. Cable TV for the installation, maintenance, and service of such lines, cable, and other related equipment and facilities reasonably necessary to provide Cable services.

Included, is the right to build, rebuild, construct, reconstruct, locate, relocate, change, remove, replace, modify, renew, operate and maintain facilities for purposes described above, together with free access to, from, and over said easements, with the right and privilege of going upon, over and across adjoining lands of Grantor for the purposes set forth herein and with the right to utilize the right of way and easement to extend services to customers of Grantee, including sufficient working area space for electric transformers, with the right and privilege to trim and remove trees, shrubs or bushes which interfere with the purposes set forth herein. No building, sign, pool (aboveground or subsurface), hot tub, concrete or wood pool decking, or other structure shall be erected or constructed on said easements, nor shall any well be drilled or operated thereon. Property owners shall be solely responsible for correcting any violations of National Electrical Safety Code by construction of pools, decking, or any structures adjacent to or near easements shown on this plat.



Easements for electric transformer/switchgears, as installed, shall extend ten (10) feet in front of transformer/switchgear doors and five (5) feet on each side.

DISCLAIMER


In approving this plat, Public Service Company of New Mexico (PNM) and New Mexico Gas Company (NMGC) did not conduct a Title Search of the properties shown hereon. Consequently, PNM and NMGC do not waive or release any easement or easement rights which may have been granted by prior plat, replat or other document and which are not shown on this plat.

SECTION 14-14-4-7 PROHIBITION ON PRIVATE RESTRICTIONS ON THE INSTALLATION OF SOLAR COLLECTORS

"No property within the area of this plat shall at any time be subject to a deed restriction, covenant, or binding agreement prohibiting solar collectors from being installed on buildings or erected on the lots or parcels within the area of proposed plat. The foregoing requirement shall be a condition to approval of this

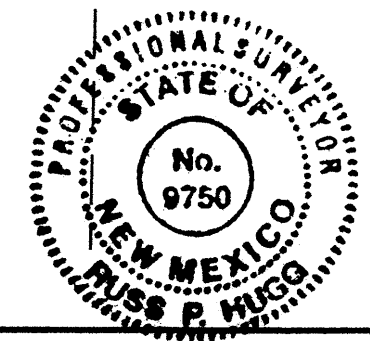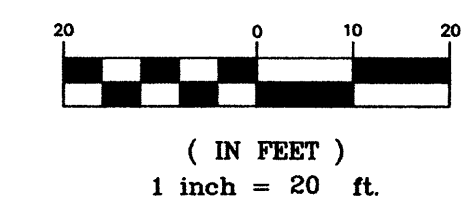

PROJECT: 1010667
 DATE: 11-18-15 (P:F)
 App:

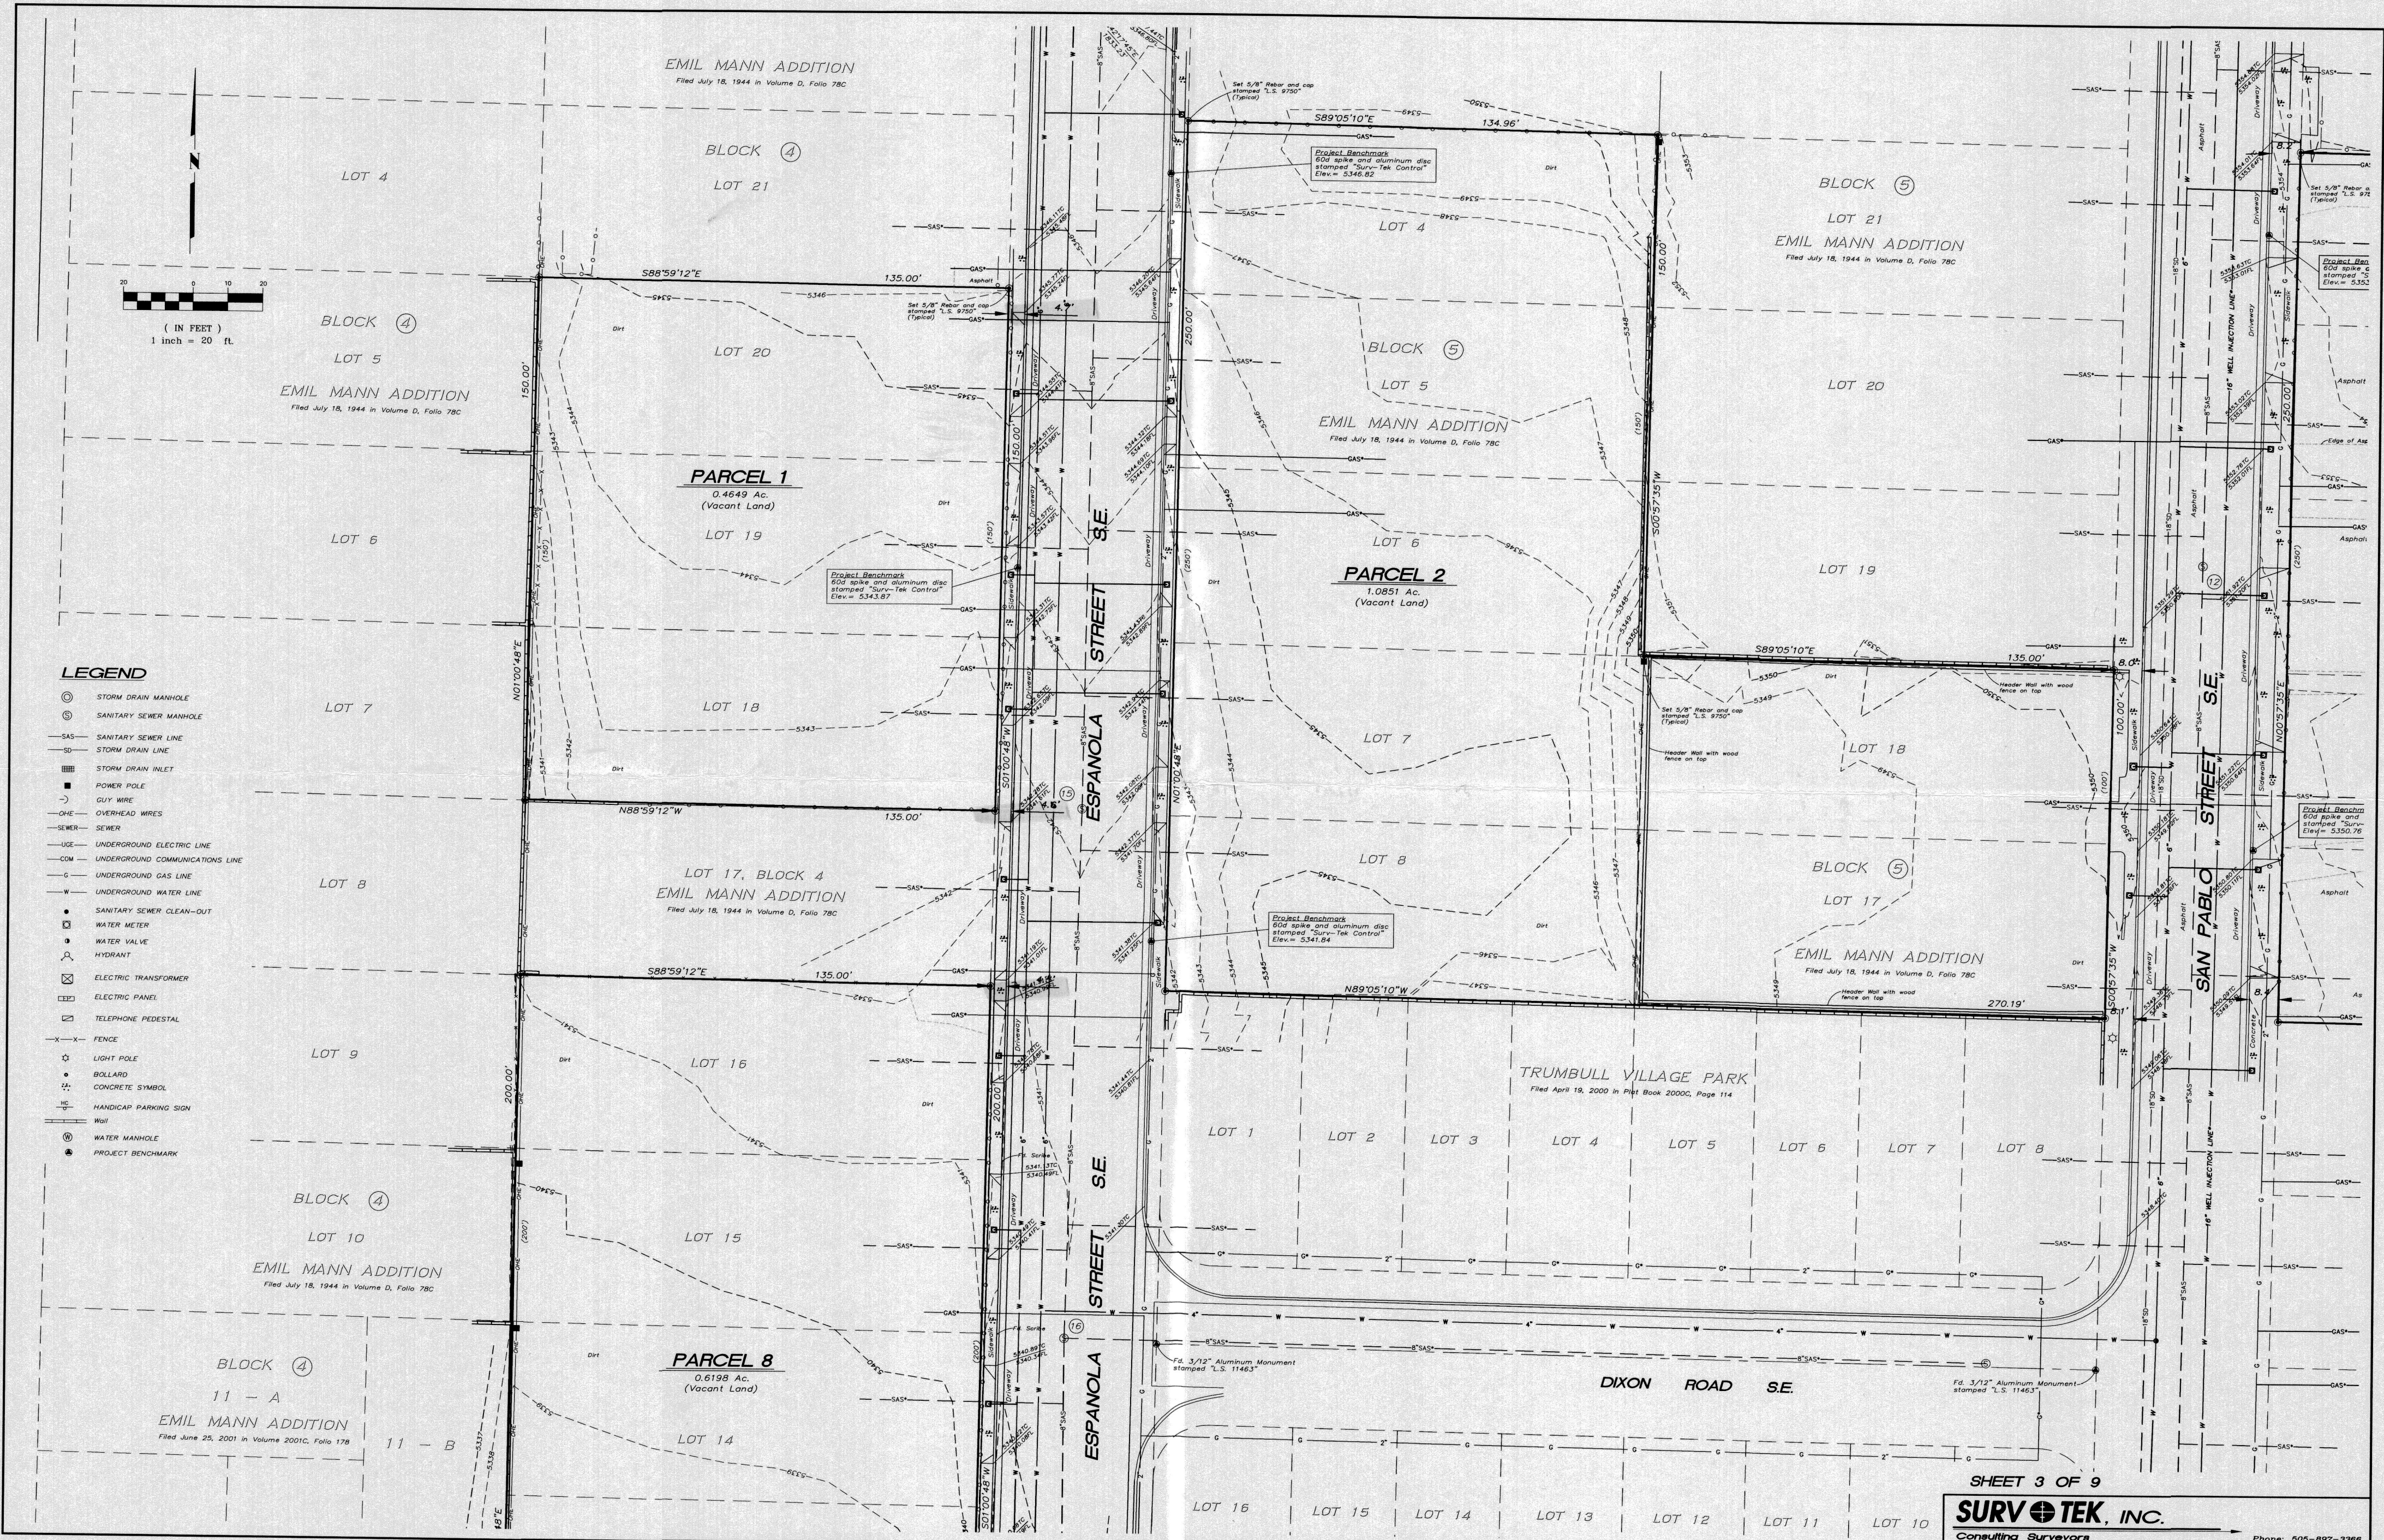

- LEGEND**
- STORM DRAIN MANHOLE
 - ⊙ SANITARY SEWER MANHOLE
 - SAS — SANITARY SEWER LINE
 - SD — STORM DRAIN LINE
 - STORM DRAIN INLET
 - POWER POLE
 - GUY WIRE
 - ONE — OVERHEAD WIRES
 - SEWER — SEWER
 - UOE — UNDERGROUND ELECTRIC LINE
 - COM — UNDERGROUND COMMUNICATIONS LINE
 - G — UNDERGROUND GAS LINE
 - W — UNDERGROUND WATER LINE
 - SANITARY SEWER CLEAN-OUT
 - ⊠ WATER METER
 - ⊠ WATER VALVE
 - ⊠ HYDRANT
 - ⊠ ELECTRIC TRANSFORMER
 - ⊠ ELECTRIC PANEL
 - ⊠ TELEPHONE PEDESTAL
 - X — FENCE
 - ⊠ LIGHT POLE
 - BOLLARD
 - CONCRETE SYMBOL
 - ⊠ HANDICAP PARKING SIGN
 - ⊠ Well
 - ⊠ WATER MANHOLE
 - PROJECT BENCHMARK