
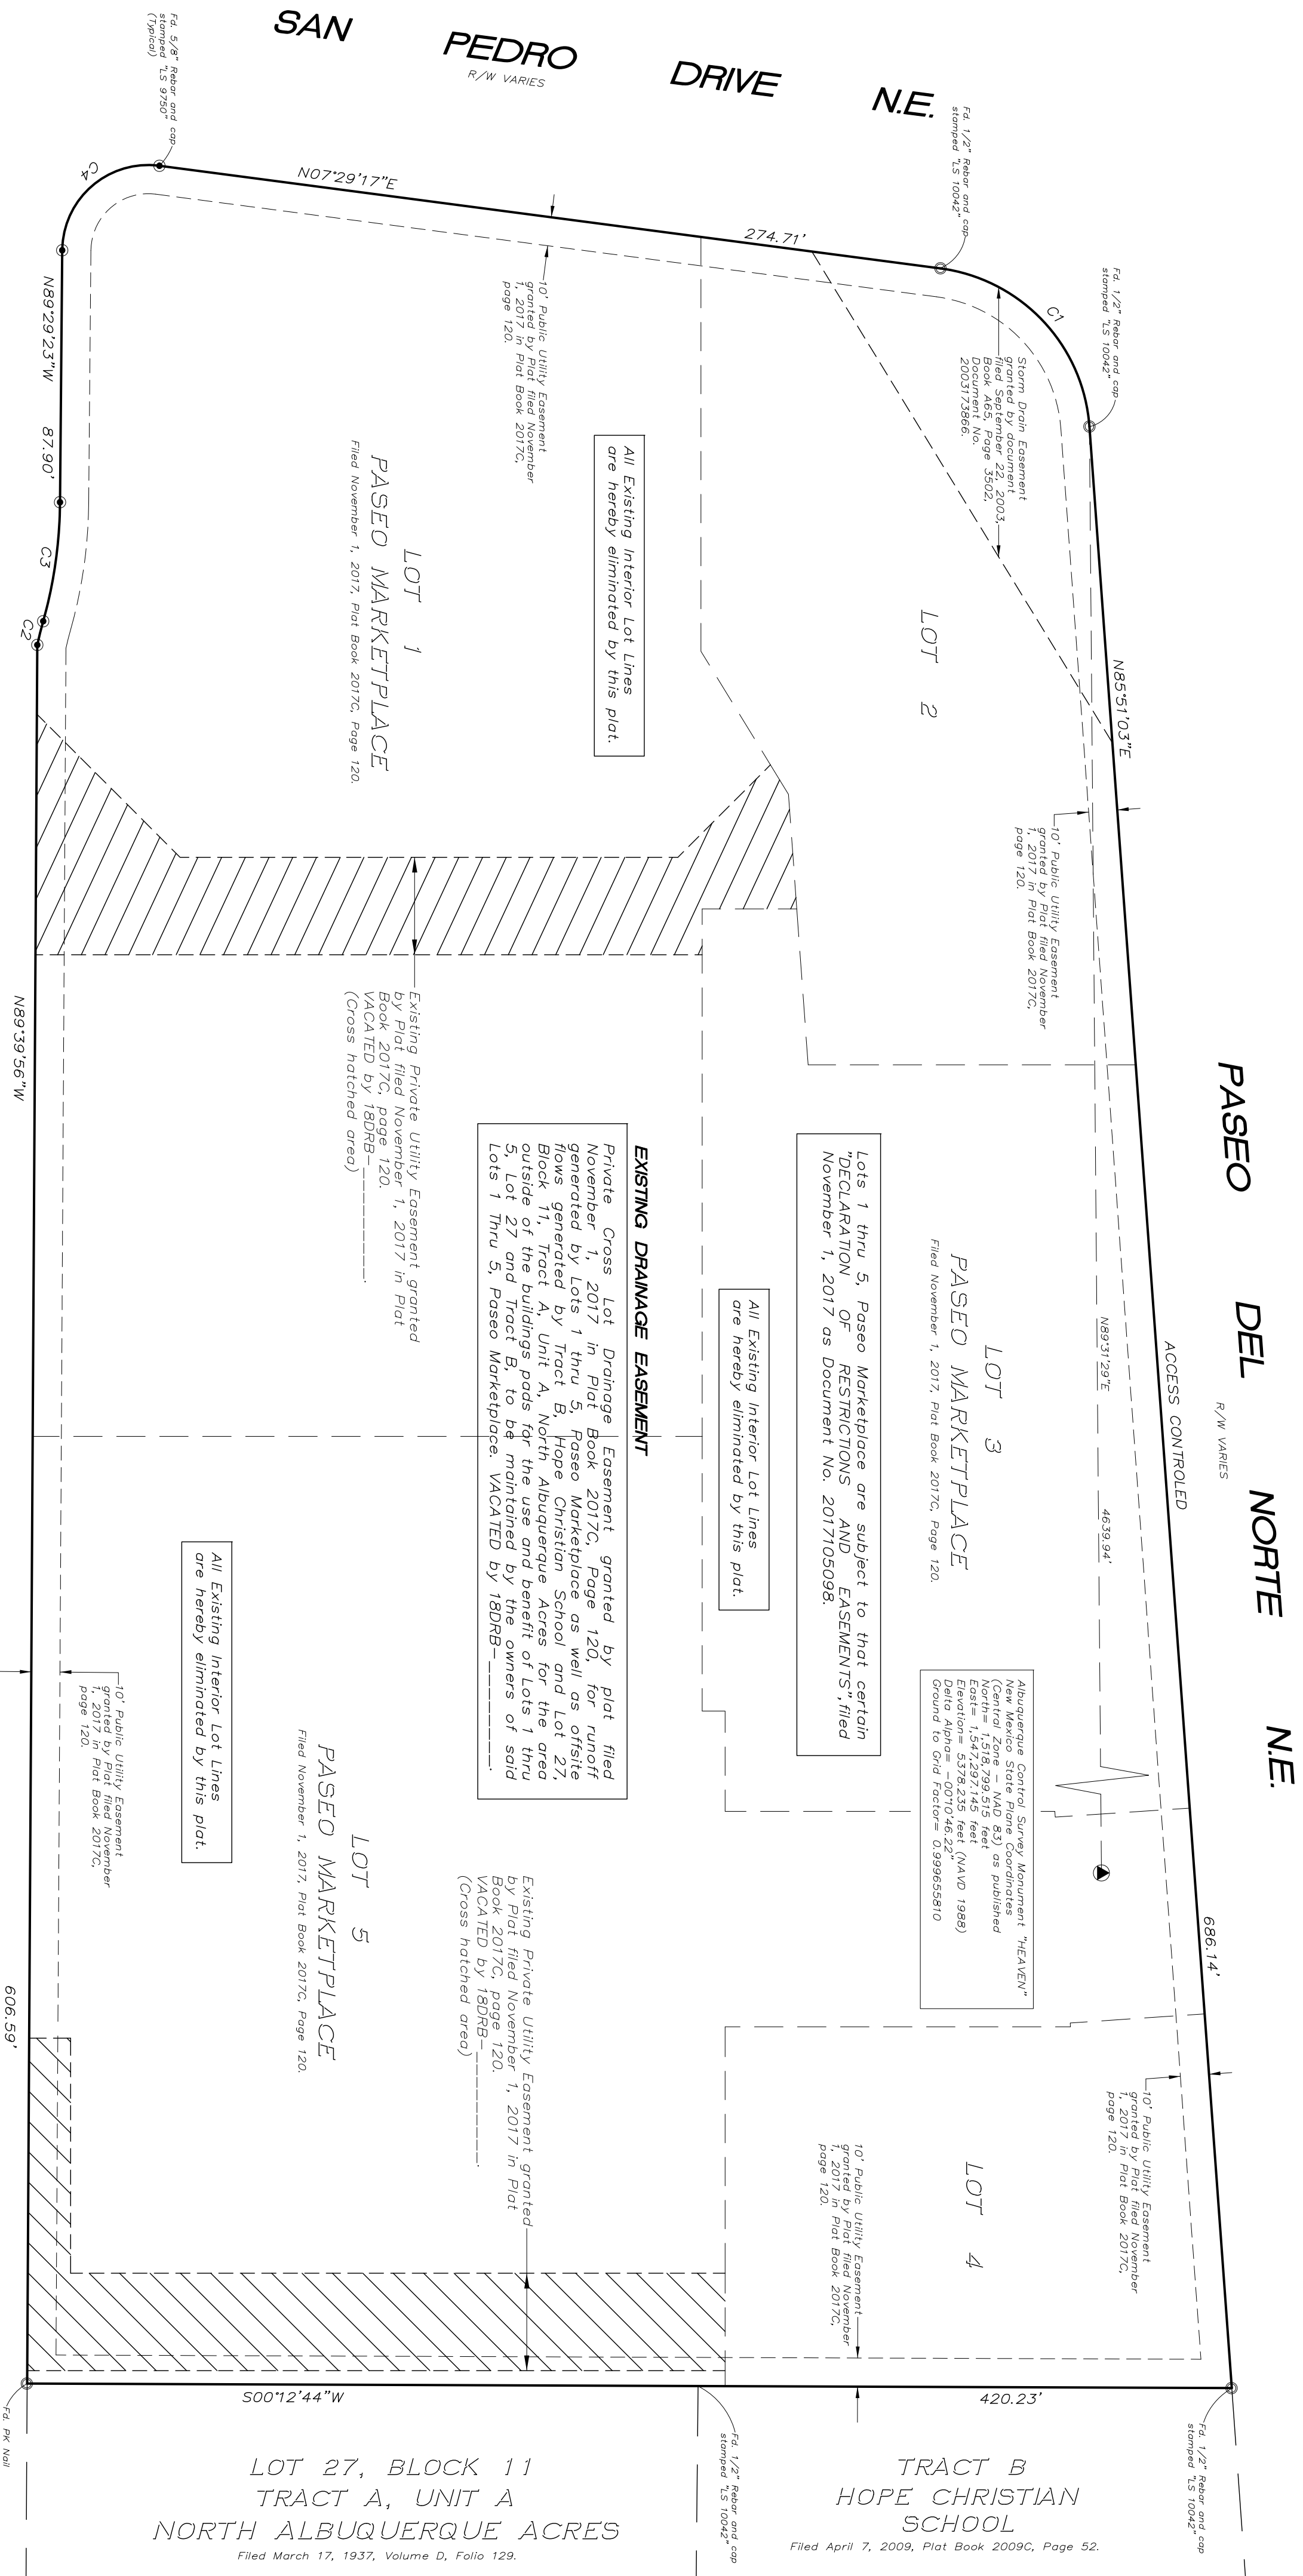


VACATION EXHIBIT
SEO MARKETPLACE
STUATE WITHIN
THE ELENA GALLEGOS GRANT
IN

FEBRUARY, 2018

CURVE TABLE		
CHORD	CHORD	CHORD
75.85'		S44'
8.54'		S7'
41.91'		N8
44.93'		S4

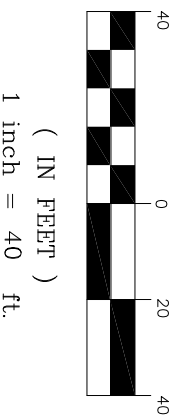

FLOOD ZONE DETERMINATION:

The subject property (as shown hereon) lies within Zone "X" (Areas determined to be outside 0.2% annual chance floodplain.) in accordance with the National Flood Insurance Program Rate Map No. 35001C0137 H, Effective Date 8-16-2012.