
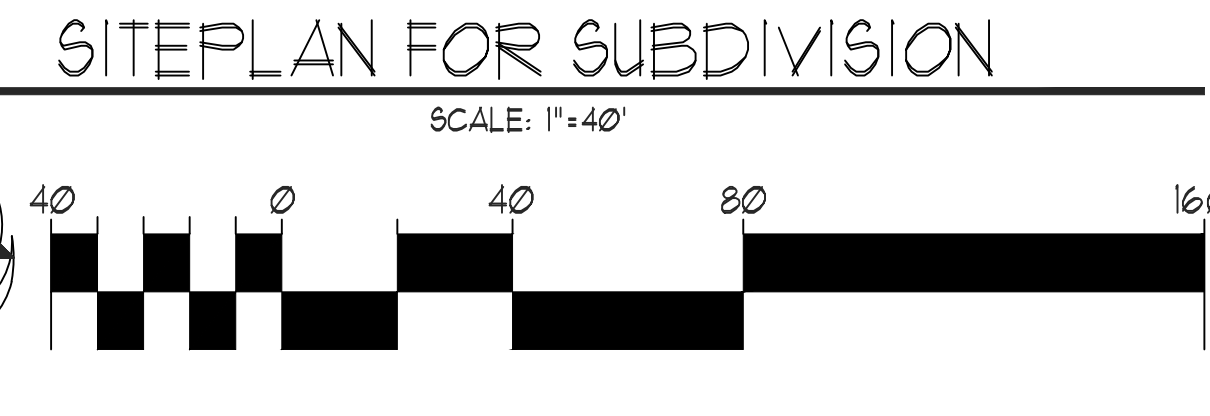


International Geomatics Survey Monument "HEAVEN"  
 New Mexico State Plane NAD 83 coordinates  
 Northing = 5218,299,215 feet  
 Easting = 1242,297,158 feet  
 Elevation = 5278.232 feet (GAM10 1988)  
 Data Source = 02/14/15-2  
 Ground to Grid Factor = 0.99999910

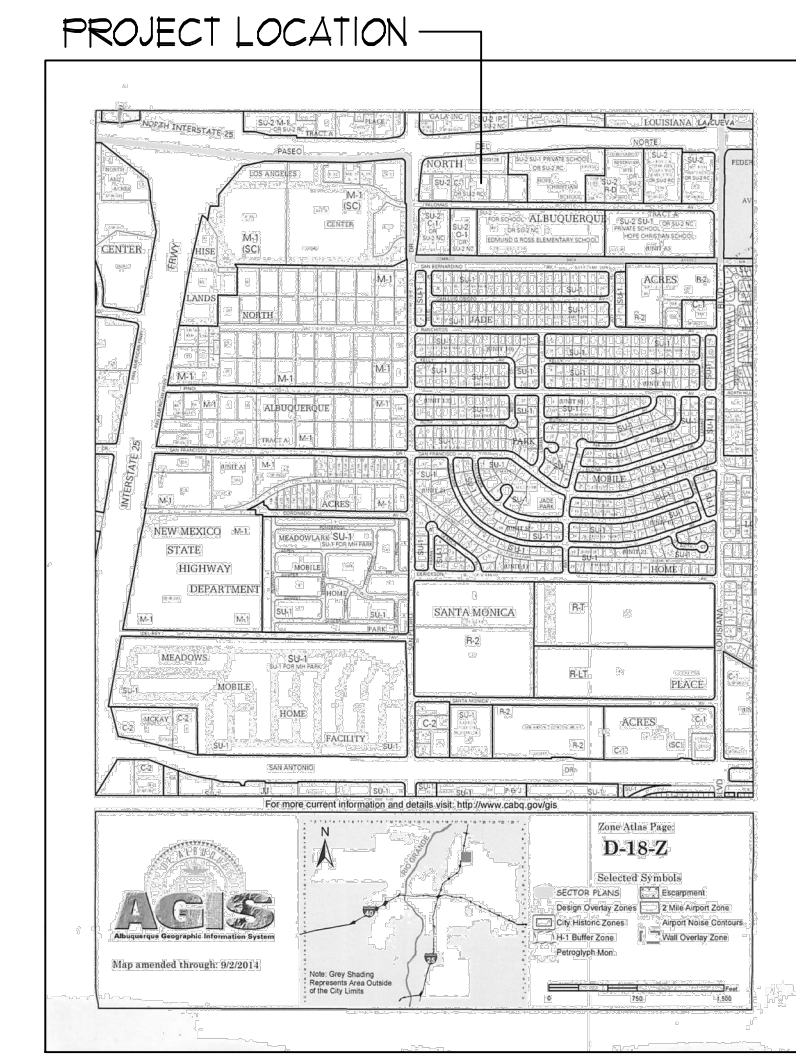

PROJECT NUMBER	_____
APPLICATION NUMBER	_____
Is an Infrastructure List request? ( ) YES ( ) NO If yes, then a set of approved DRP plans with a work order is required for any construction within Public Right-of-Way or for construction of public improvements	
<b>DRP SITE DEVELOPMENT PLAN SIGNATURE APPROVAL</b>	
Traffic Engineering, Transportation Division	Date _____
DRP DESIGN ENGINEER	Date _____
Parks and Recreation Department	Date _____
City Engineer	Date _____
Environmental Health Department	Date _____
Solid Waste Management	Date _____
DRP Chairperson, Planning Department	Date _____
* Environmental Health, if necessary	

REV	DATE	BY	REVISION
1			
2			
3			
4			
5			

**MODULUS ARCHITECTS**  
 220 COPPER AVE. N.W. SUITE 350  
 ALBUQUERQUE, NEW MEXICO 87102  
 PHONE (505) 338-1499 FAX (505) 338-1498

PROJECT TITLE	PASEO+SAN PEDRO SEC. OF PASEO DEL NORTE AND SAN PEDRO ALBUQUERQUE NEW MEXICO	JOB NO.	XXXXXX	DRAWN BY:	S
PROJECT MANAGER	STEPHEN DUNBAR AIA	SHEET TITLE	SITE PLAN FOR SUBDIVISION		
DATE	10/22/15	Sheet	BP-2		
SCALE	AS NOTED	dt.			