
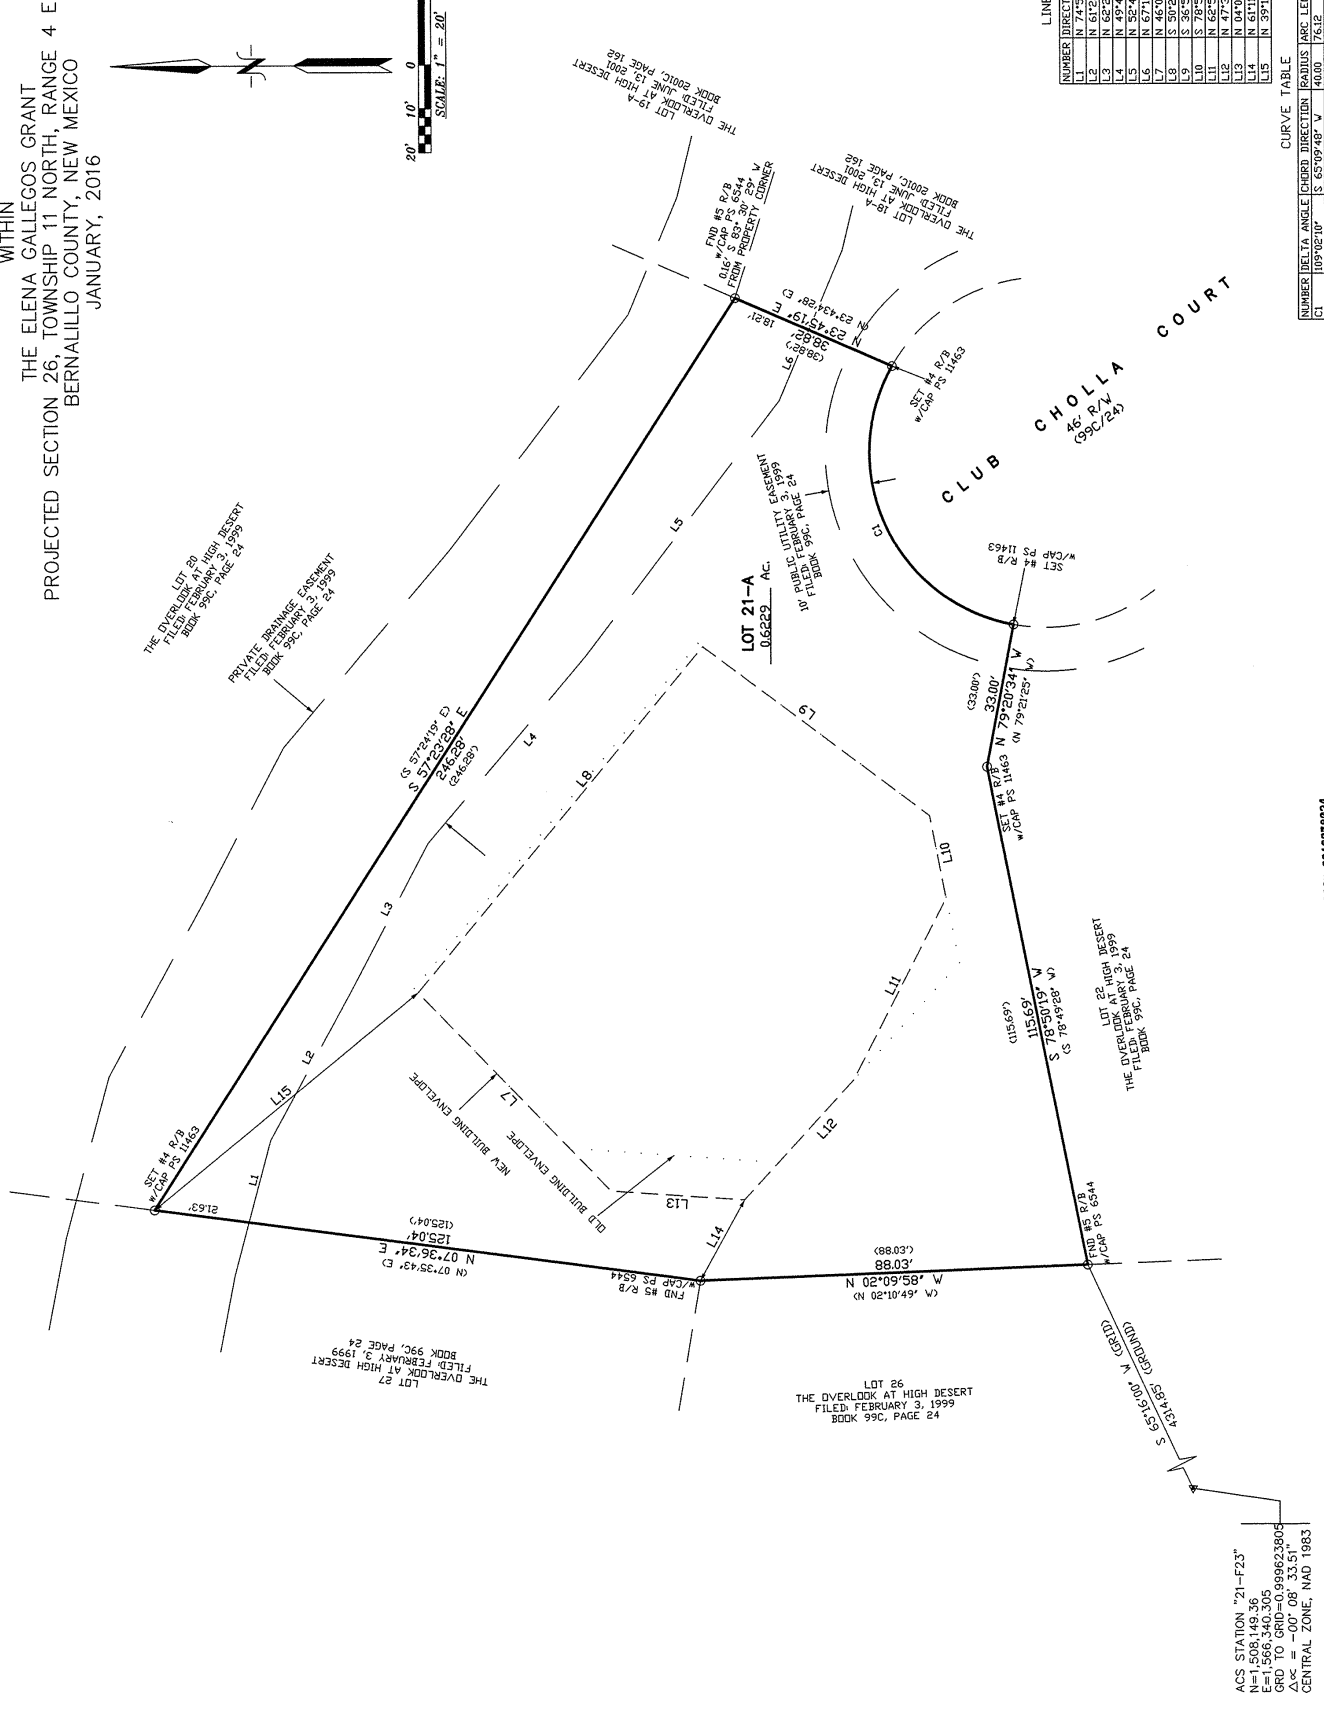


PLAT OF LOT 21-A THE OVERLOOK AT HIGH DESERT

WITHIN
THE ELENA GALLEGOS GRANT
PROJECTED SECTION 26, TOWNSHIP 11 NORTH, RANGE 4 EAST, N.M.P.M.
BERNALILLO COUNTY, NEW MEXICO
JANUARY, 2016

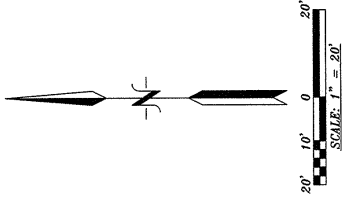

LINE TABLE

NUMBER	DIRECTION	DISTANCE
L1	N 74°59'10" V	19.67'
L2	N 61°28'53" V	41.50'
L3	N 62°52'25" V	35.09'
L4	N 59°45'25" V	73.27'
L5	N 67°15'21" V	0.15'
L6	N 46°06'18" E	62.87'
L7	S 50°27'42" E	105.00'
L8	S 35°59'35" V	64.59'
L9	S 50°27'42" E	105.00'
L10	N 42°50'29" V	44.41'
L11	N 47°39'20" V	36.92'
L12	N 04°01'40" E	30.43'
L13	N 61°11'49" V	20.95'
L14	N 39°19'48" V	17.69'

CURVE TABLE

NUMBER	DELTA ANGLE	CURVE DIRECTION	RADIUS	ARC LENGTH	CHORD LENGTH
C1	109°02'10"	S	65°09'48" V	40.00'	76.12'
					65.14'

ACS STATION "21-F23"
 N=1,508,149.36
 E=1,566,340.30
 GRID TO NAD 83
 OFFSET: 08' 33.51"
 CENTRAL ZONE, NAD 1983

DCCR 2016090224
 PLAT 21-A, SHEET 2 OF 2
 PREPARED BY: [unreadable]
 CHECKED BY: [unreadable]
 DATE: [unreadable]

PROF: (505) 888-8066
 N.E. STANLEY
 SURVEYING, INC.
 1200 N. ALBUQUERQUE, NEW MEXICO 87110, FAX: (505) 888-8065