


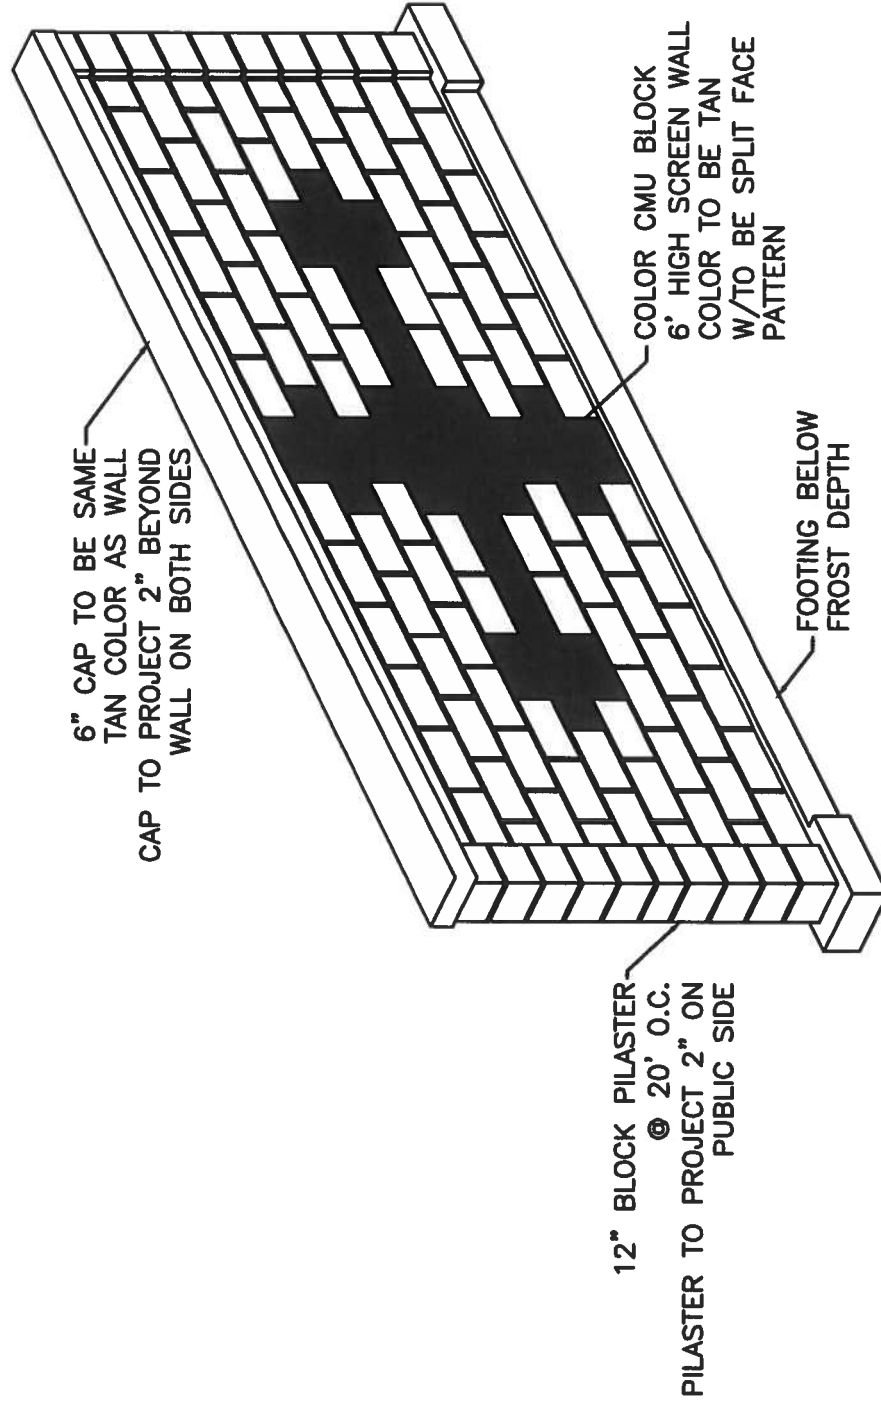

6' PERIMETER SCREEN WALL DETAIL

NTS