
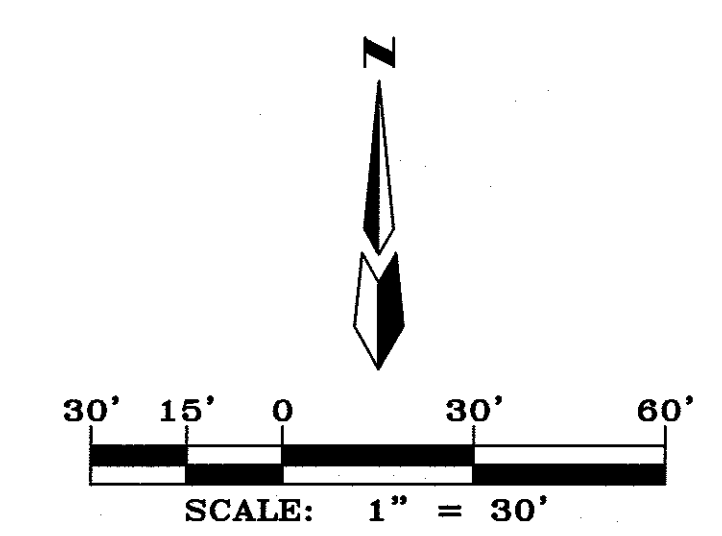



SKETCH PLAT FOR  
**OAKLAND HEIGHTS**  
 FORMERLY  
 LOTS 15, 16, 17 & 18, BLOCK 28  
 TRACT A, UNIT B  
 NORTH ALBUQUERQUE ACRES  
 WITHIN THE  
 ELENA GALLEGOS GRANT  
 PROJECTED SECTION 13  
 TOWNSHIP 11 NORTH, RANGE 3 EAST, NMPM  
 CITY OF ALBUQUERQUE  
 BERNALILLO COUNTY, NEW MEXICO  
 MARCH, 2016

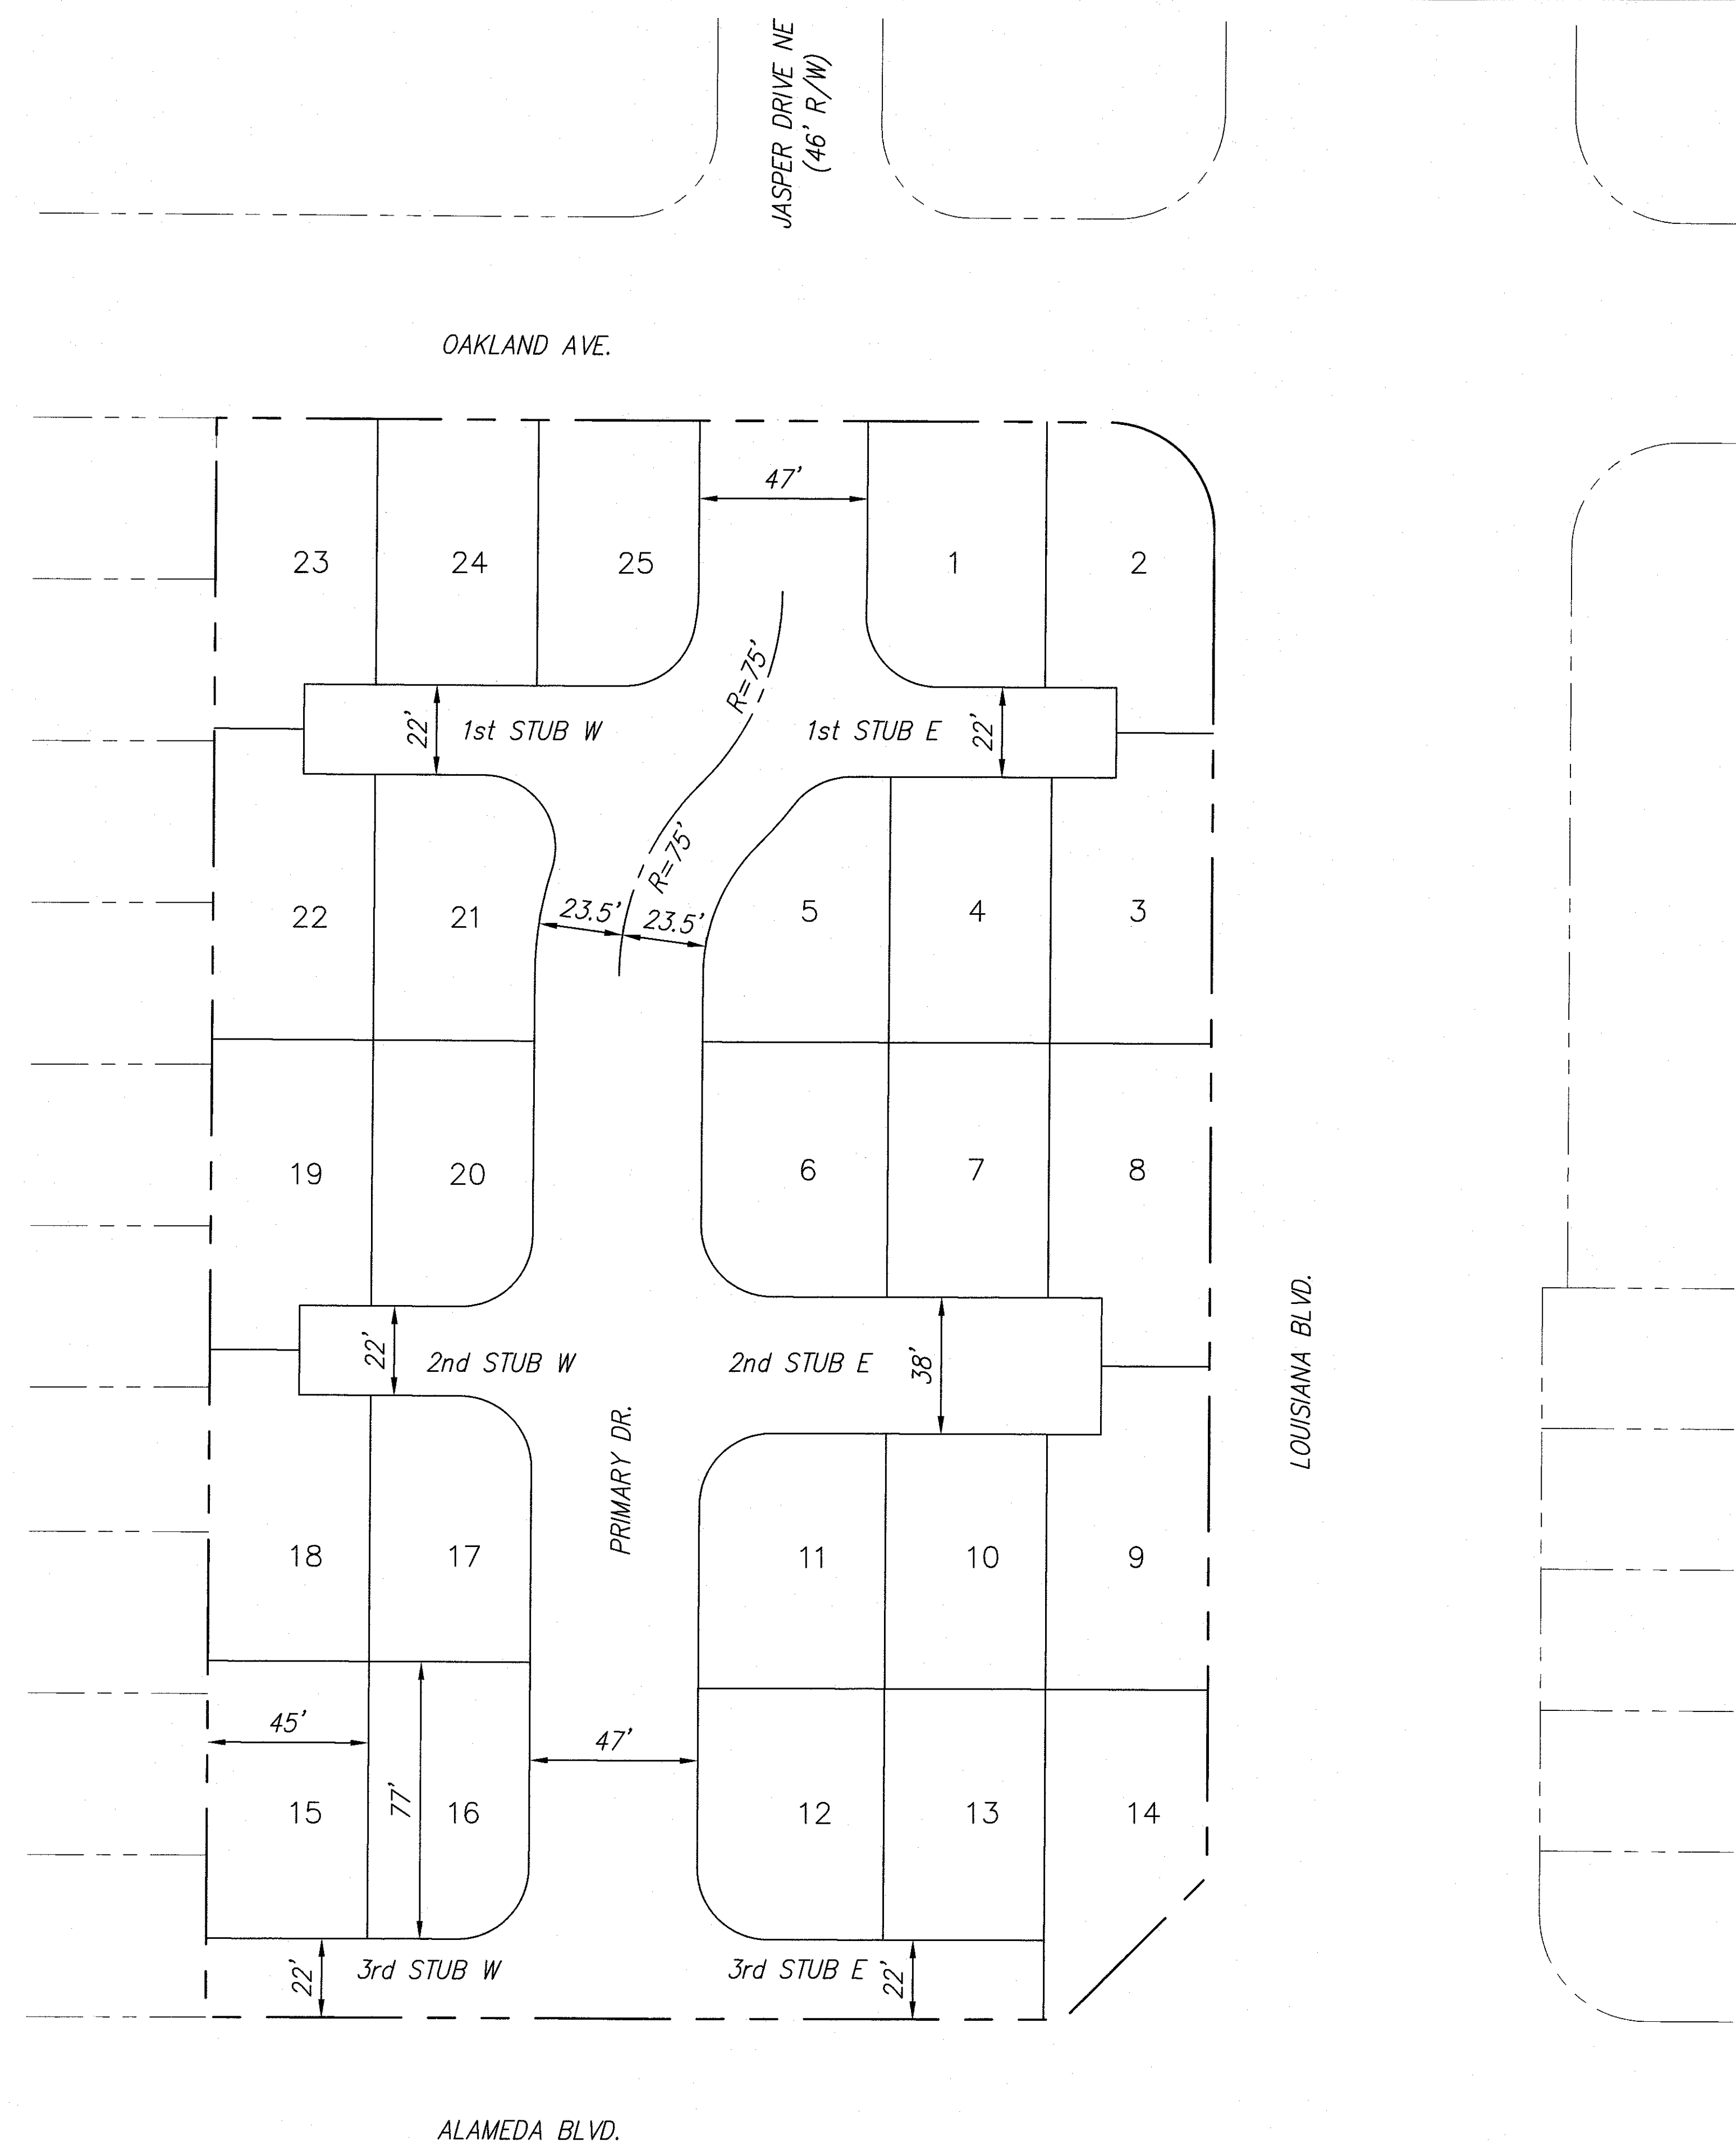

<b>OAKLAND HEIGHTS</b>			
<b>SKETCH 11</b>			
 MARK GOODWIN & ASSOCIATES, P.A. CONSULTING ENGINEERS			
P.O. BOX 90606 ALBUQUERQUE, NEW MEXICO 87199 (505)828-2200, FAX (505)797-9539			
Designed: JDH	Drawn: ACH	Checked: DMG	Sheet <b>I</b> of <b>I</b>
Scale: 1" = 30'	Date: 8/18/2016	Job: A16029	

F:\A16\JOBS\A16029 OAKLAND HEIGHTS\PLATS\SKETCH PLATS\SKETCH 11.dwg

F:\A16\JOBS\A16029 OAKLAND HEIGHTS\PLATS\SKETCH PLATS\SKETCH 11.dwg, 9/27/2016 10:07:11 AM, One PlotView 300 - WPD2 - New, CHRIS