


5-26-80
 7804 TIBURON ST. NE
 7804 TIBURON ST. NE
 7804 TIBURON ST. NE

AREA OF PROPOSED AMENDMENT TO
 SITE DEVELOPMENT PLAN. FOR SPECIFIC
 CHANGES PROPOSED WITHIN THIS AREA,
 SEE ATTACHED HEADLINE BLVD. SITE
 DEVELOPMENT PLAN EXHIBIT

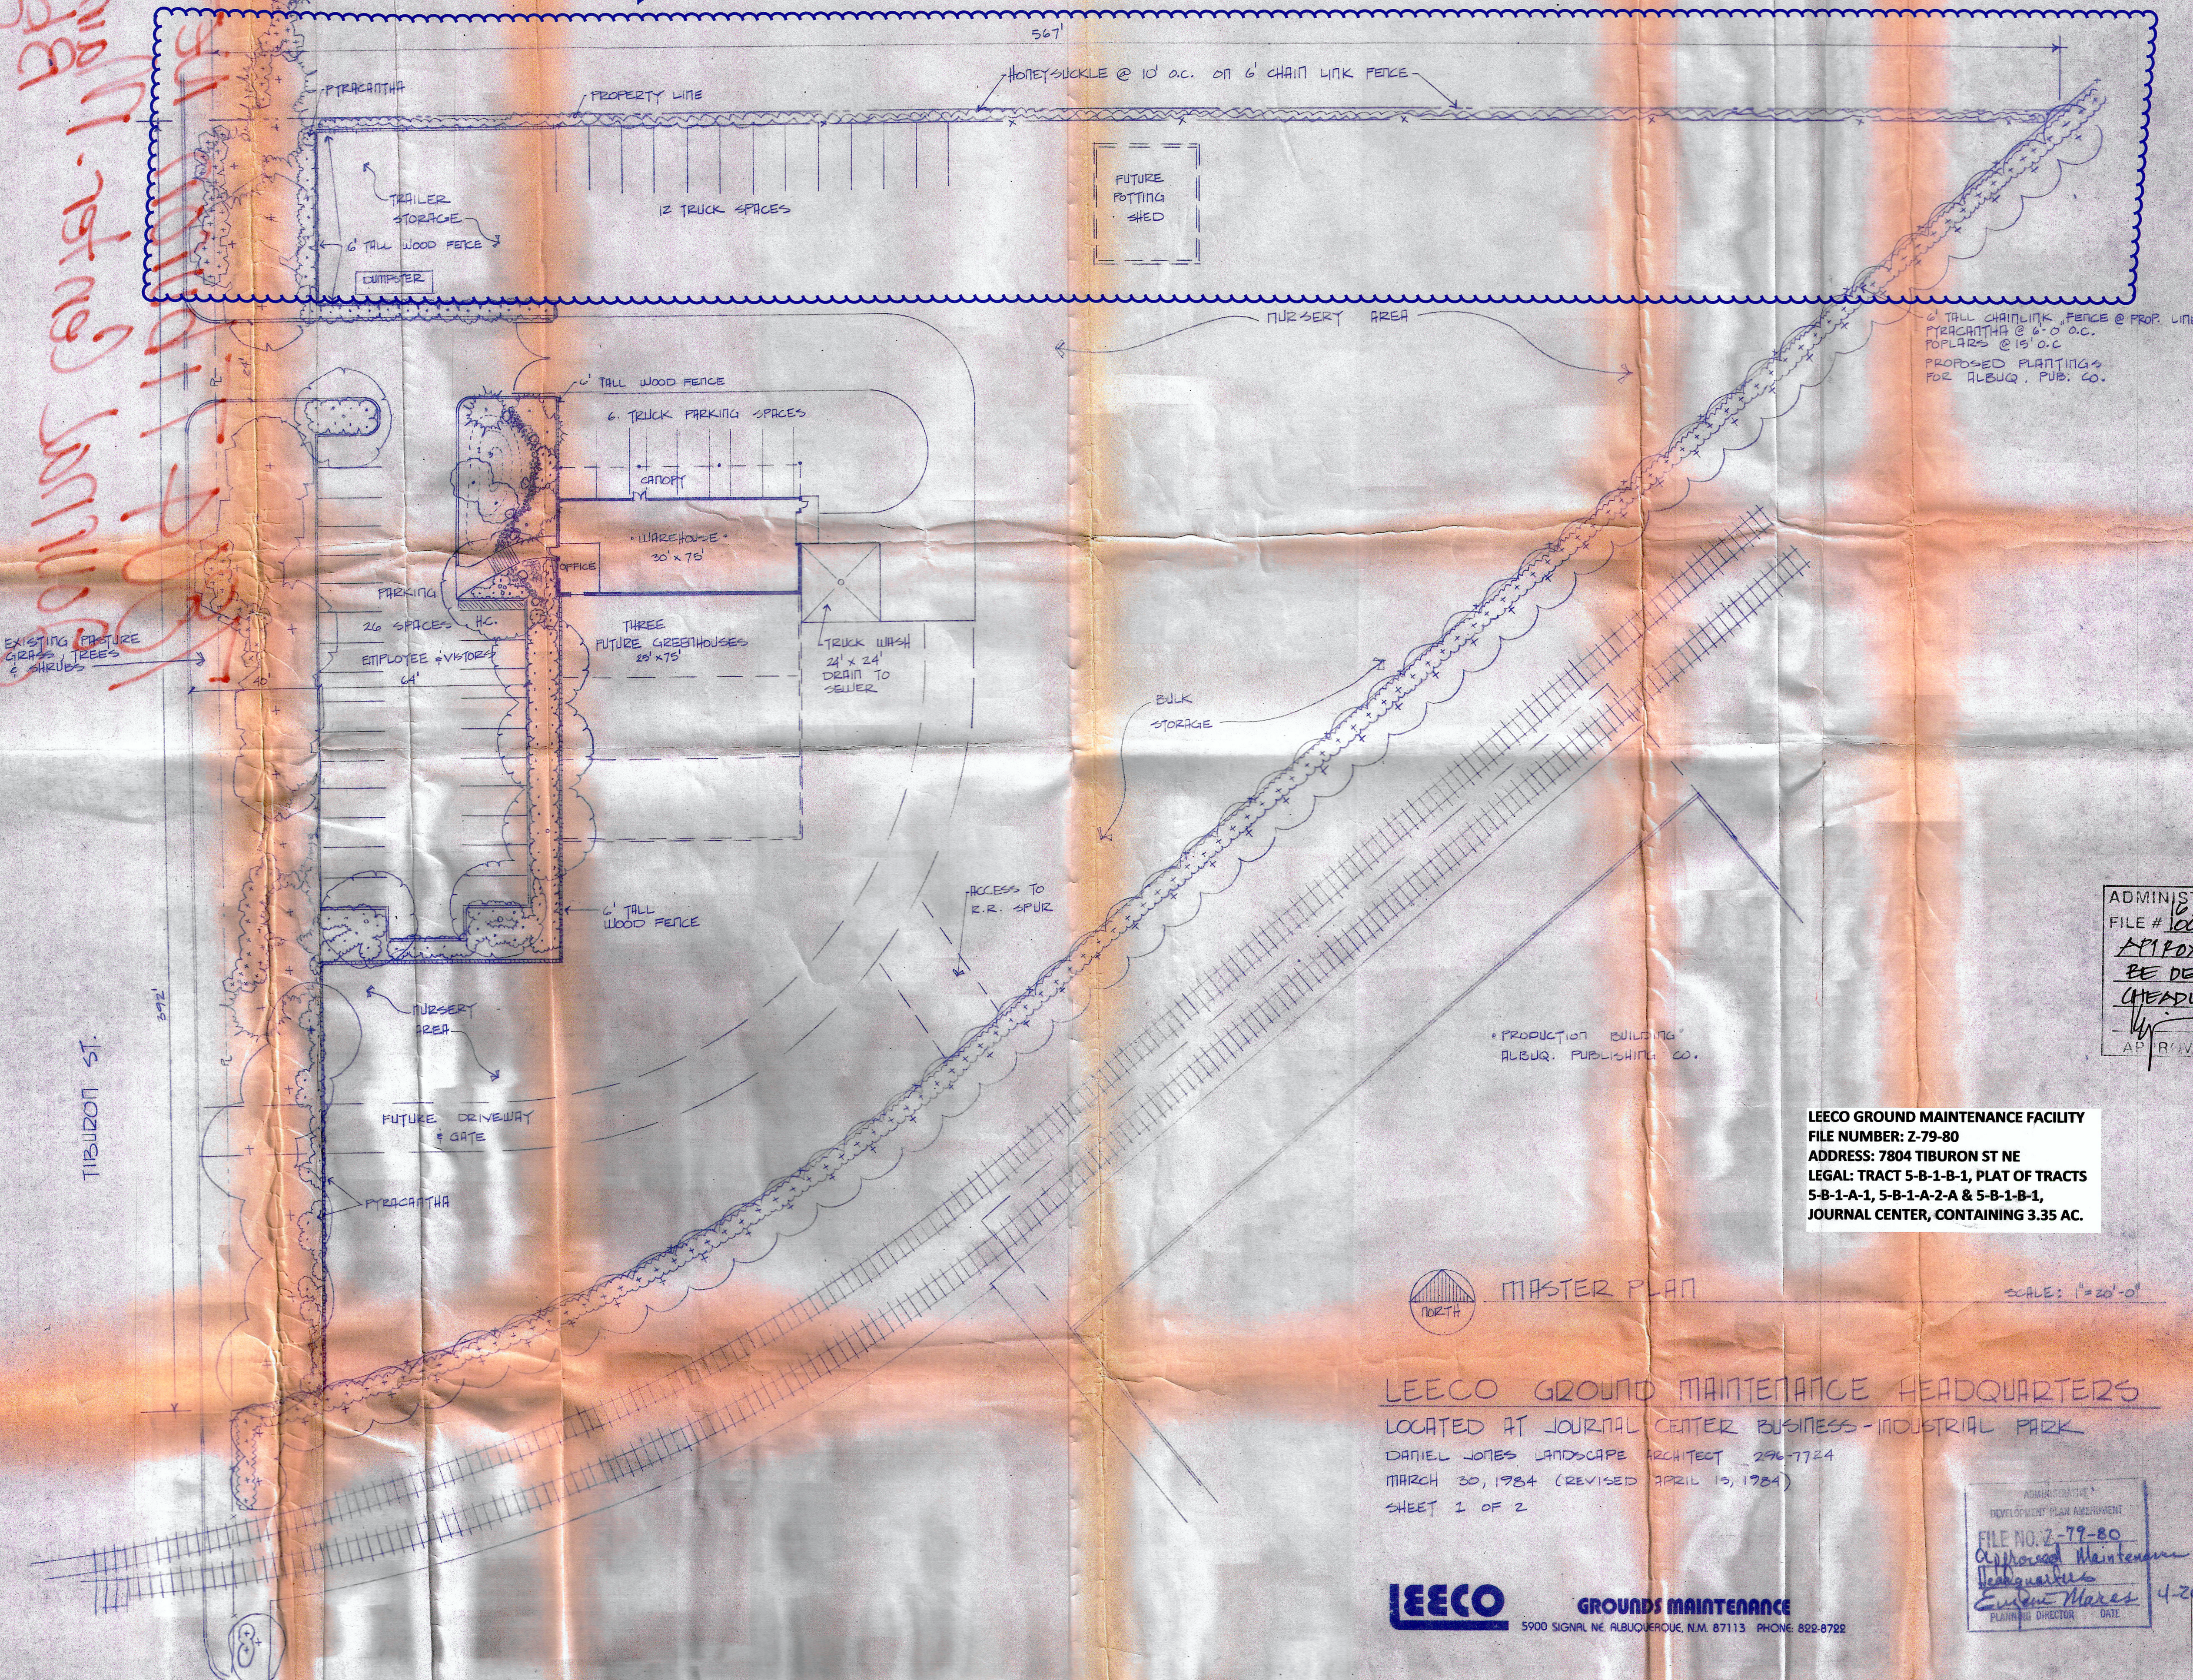

ADMINISTRATIVE AMENDMENT
 FILE # 10040 PROJECT # 1010833
 APPROXIMATE AREA TO
 BE DEDICATED AS P/W
 (HEADLINE BVD.)
 APPROVED BY DATE

LEECO GROUND MAINTENANCE FACILITY
 FILE NUMBER: 2-79-80
 ADDRESS: 7804 TIBURON ST NE
 LEGAL: TRACT 5-B-1-B-1, PLAT OF TRACTS
 5-B-1-A-1, 5-B-1-A-2-A & 5-B-1-B-1,
 JOURNAL CENTER, CONTAINING 3.35 AC.

MASTER PLAN
 SCALE: 1"=30'-0"

LEECO GROUND MAINTENANCE HEADQUARTERS
 LOCATED AT JOURNAL CENTER BUSINESS-INDUSTRIAL PARK
 DANIEL JONES LANDSCAPE ARCHITECT 296-7724
 MARCH 30, 1984 (REVISED APRIL 15, 1984)
 SHEET 1 OF 2

LEECO
 GROUNDS MAINTENANCE
 5000 SIGNAL NE ALBUQUERQUE, N.M. 87113 PHONE 832-8722

ADMINISTRATIVE
 DEVELOPMENT PLAN AMENDMENT
 FILE NO. 2-79-80
 Approved Maintenance
 Headquarters
 Eugene Mares
 PLANNING DIRECTOR DATE 4-26-84