


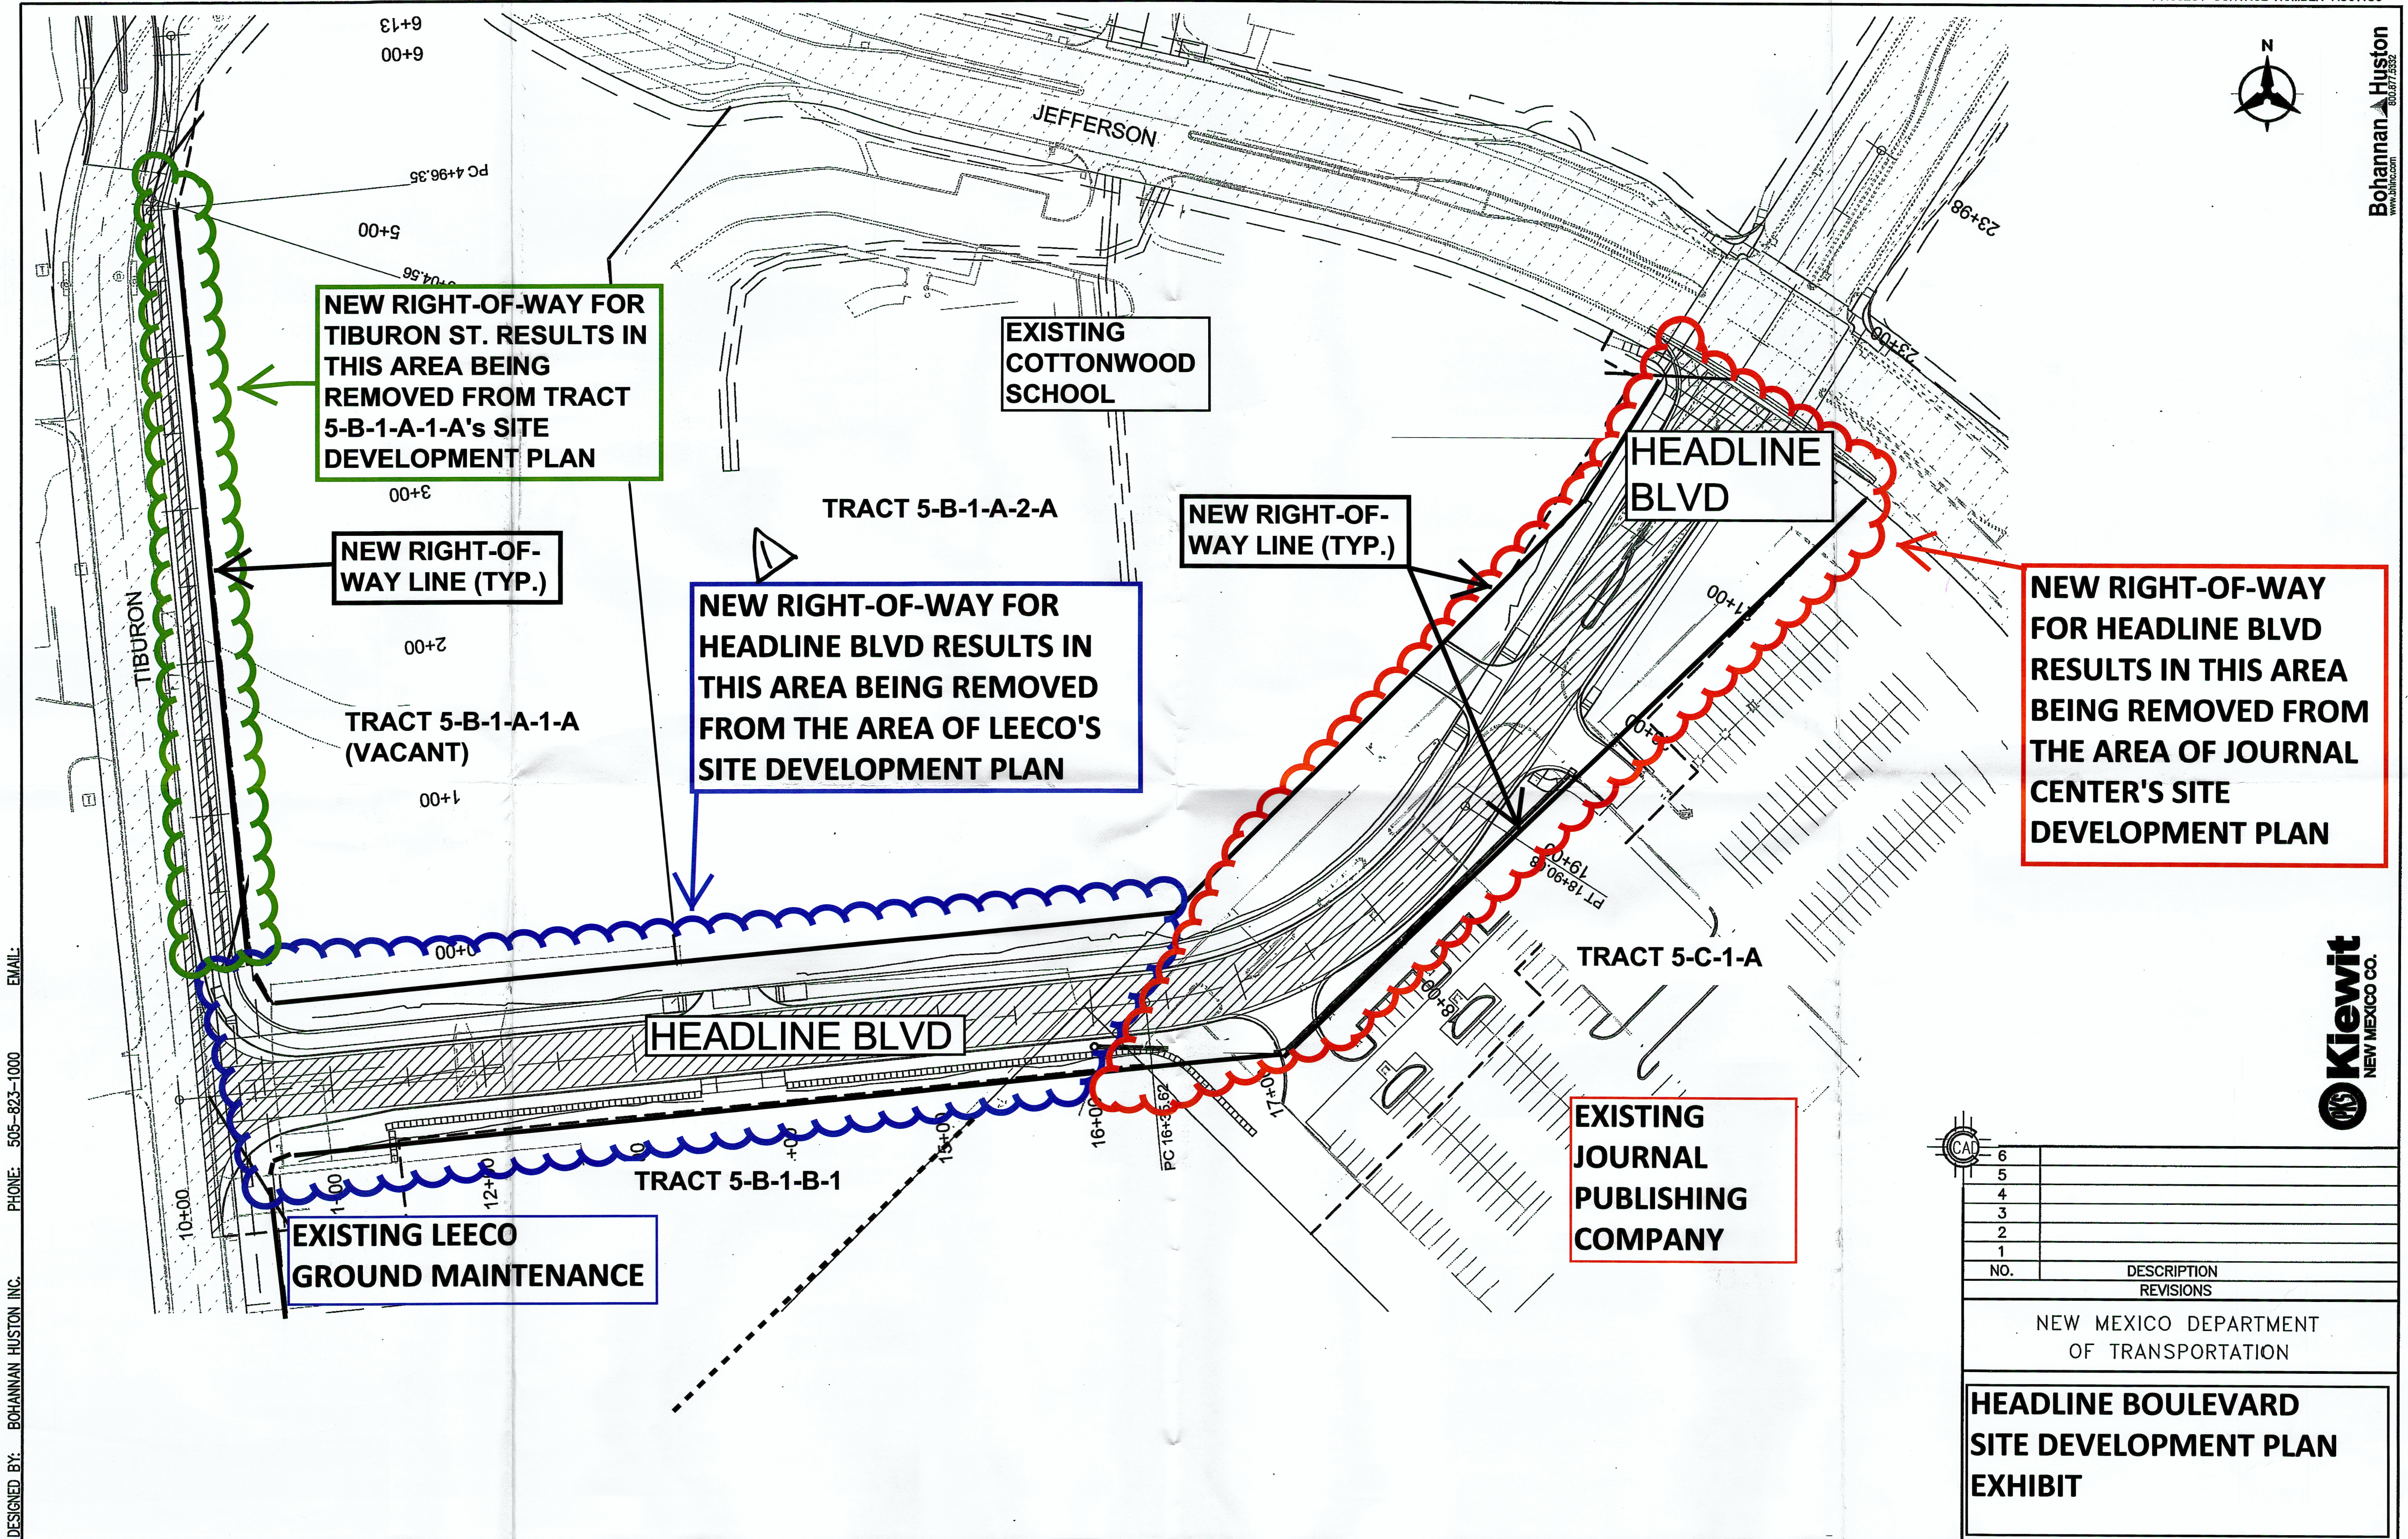

DESIGNED BY: BOHANNAN HUSTON INC. PHONE: 505-823-1000 EMAIL:

6	
5	
4	
3	
2	
1	
NO.	DESCRIPTION REVISIONS
NEW MEXICO DEPARTMENT OF TRANSPORTATION	
HEADLINE BOULEVARD SITE DEVELOPMENT PLAN EXHIBIT	