


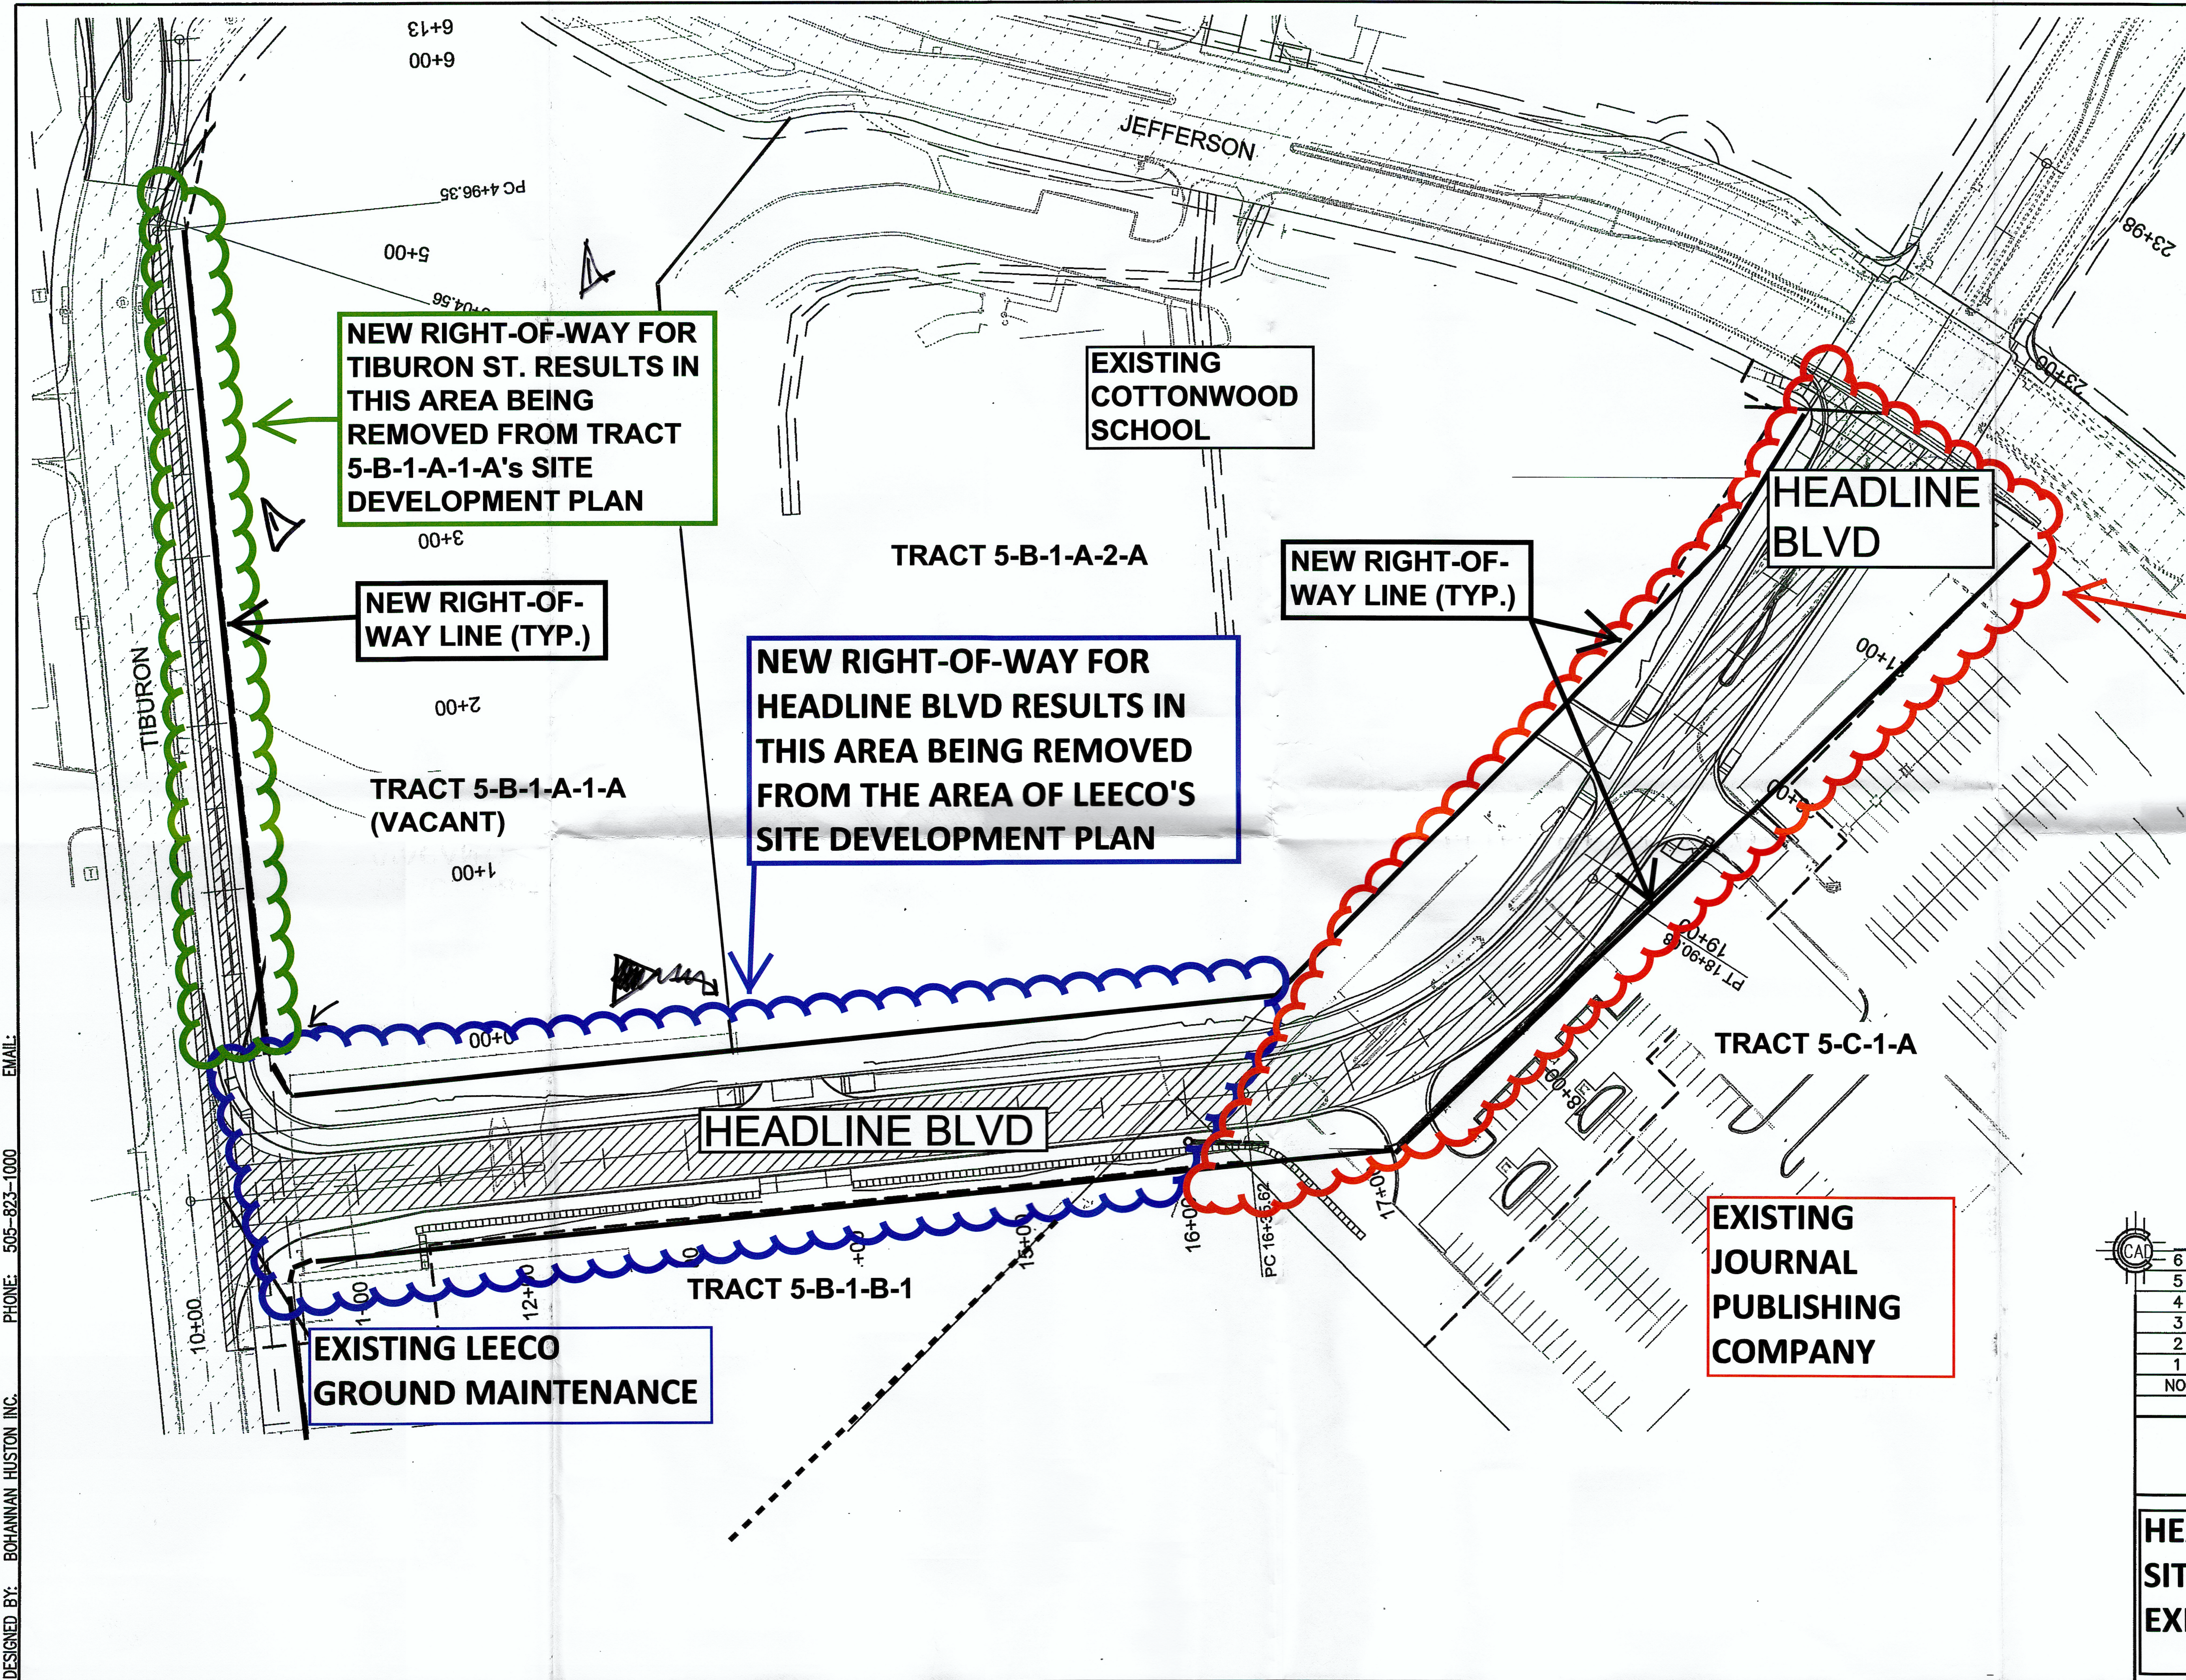

NO.	DESCRIPTION
6	
5	
4	
3	
2	
1	
NEW MEXICO DEPARTMENT OF TRANSPORTATION	
HEADLINE BOULEVARD SITE DEVELOPMENT PLAN EXHIBIT	