


Easement Notes

- EXISTING 10 FOOT UTILITY EASEMENT AS SHOWN ON THE PLAT "TRACTS B-9D THRU B-9K" (12/21/89, VOL. C40, FOL. 75)
- EXISTING 10 FOOT PNM AND MOUNTAIN BELL EASEMENT (2/21/86, BK. 323A, PG. 942)
- EXISTING 12' MOUNTAIN STATES TELEPHONE AND TELEGRAPH CO. EASEMENT (11/8/85, BK. C28, PG. 161)
- EXISTING 50' RADIUS TEMPORARY TURNING EASEMENT PER PLAT (11/8/85, BK. C28, PG. 161)
- EXISTING NEW MEXICO UTILITIES SEWER EASEMENT (12/5/74, BK. 397, PG. 673)

UTILITY NOTES:

- AT THE TIME OF SITE PLAN FOR BUILDING PERMIT, EACH LOT WILL HAVE TO SUBMIT A REQUEST FOR "WATER AND SEWER AVAILABILITY" FROM A.B.C.W.U.A. IN ORDER TO FURTHER DETERMINE UTILITY SIZES.
- ALL WATERLINES AND SANITARY SEWER LINES NOT IN PUBLIC RIGHT-OF-WAY SHALL BE PRIVATE AND SHALL BE IN EASEMENTS.

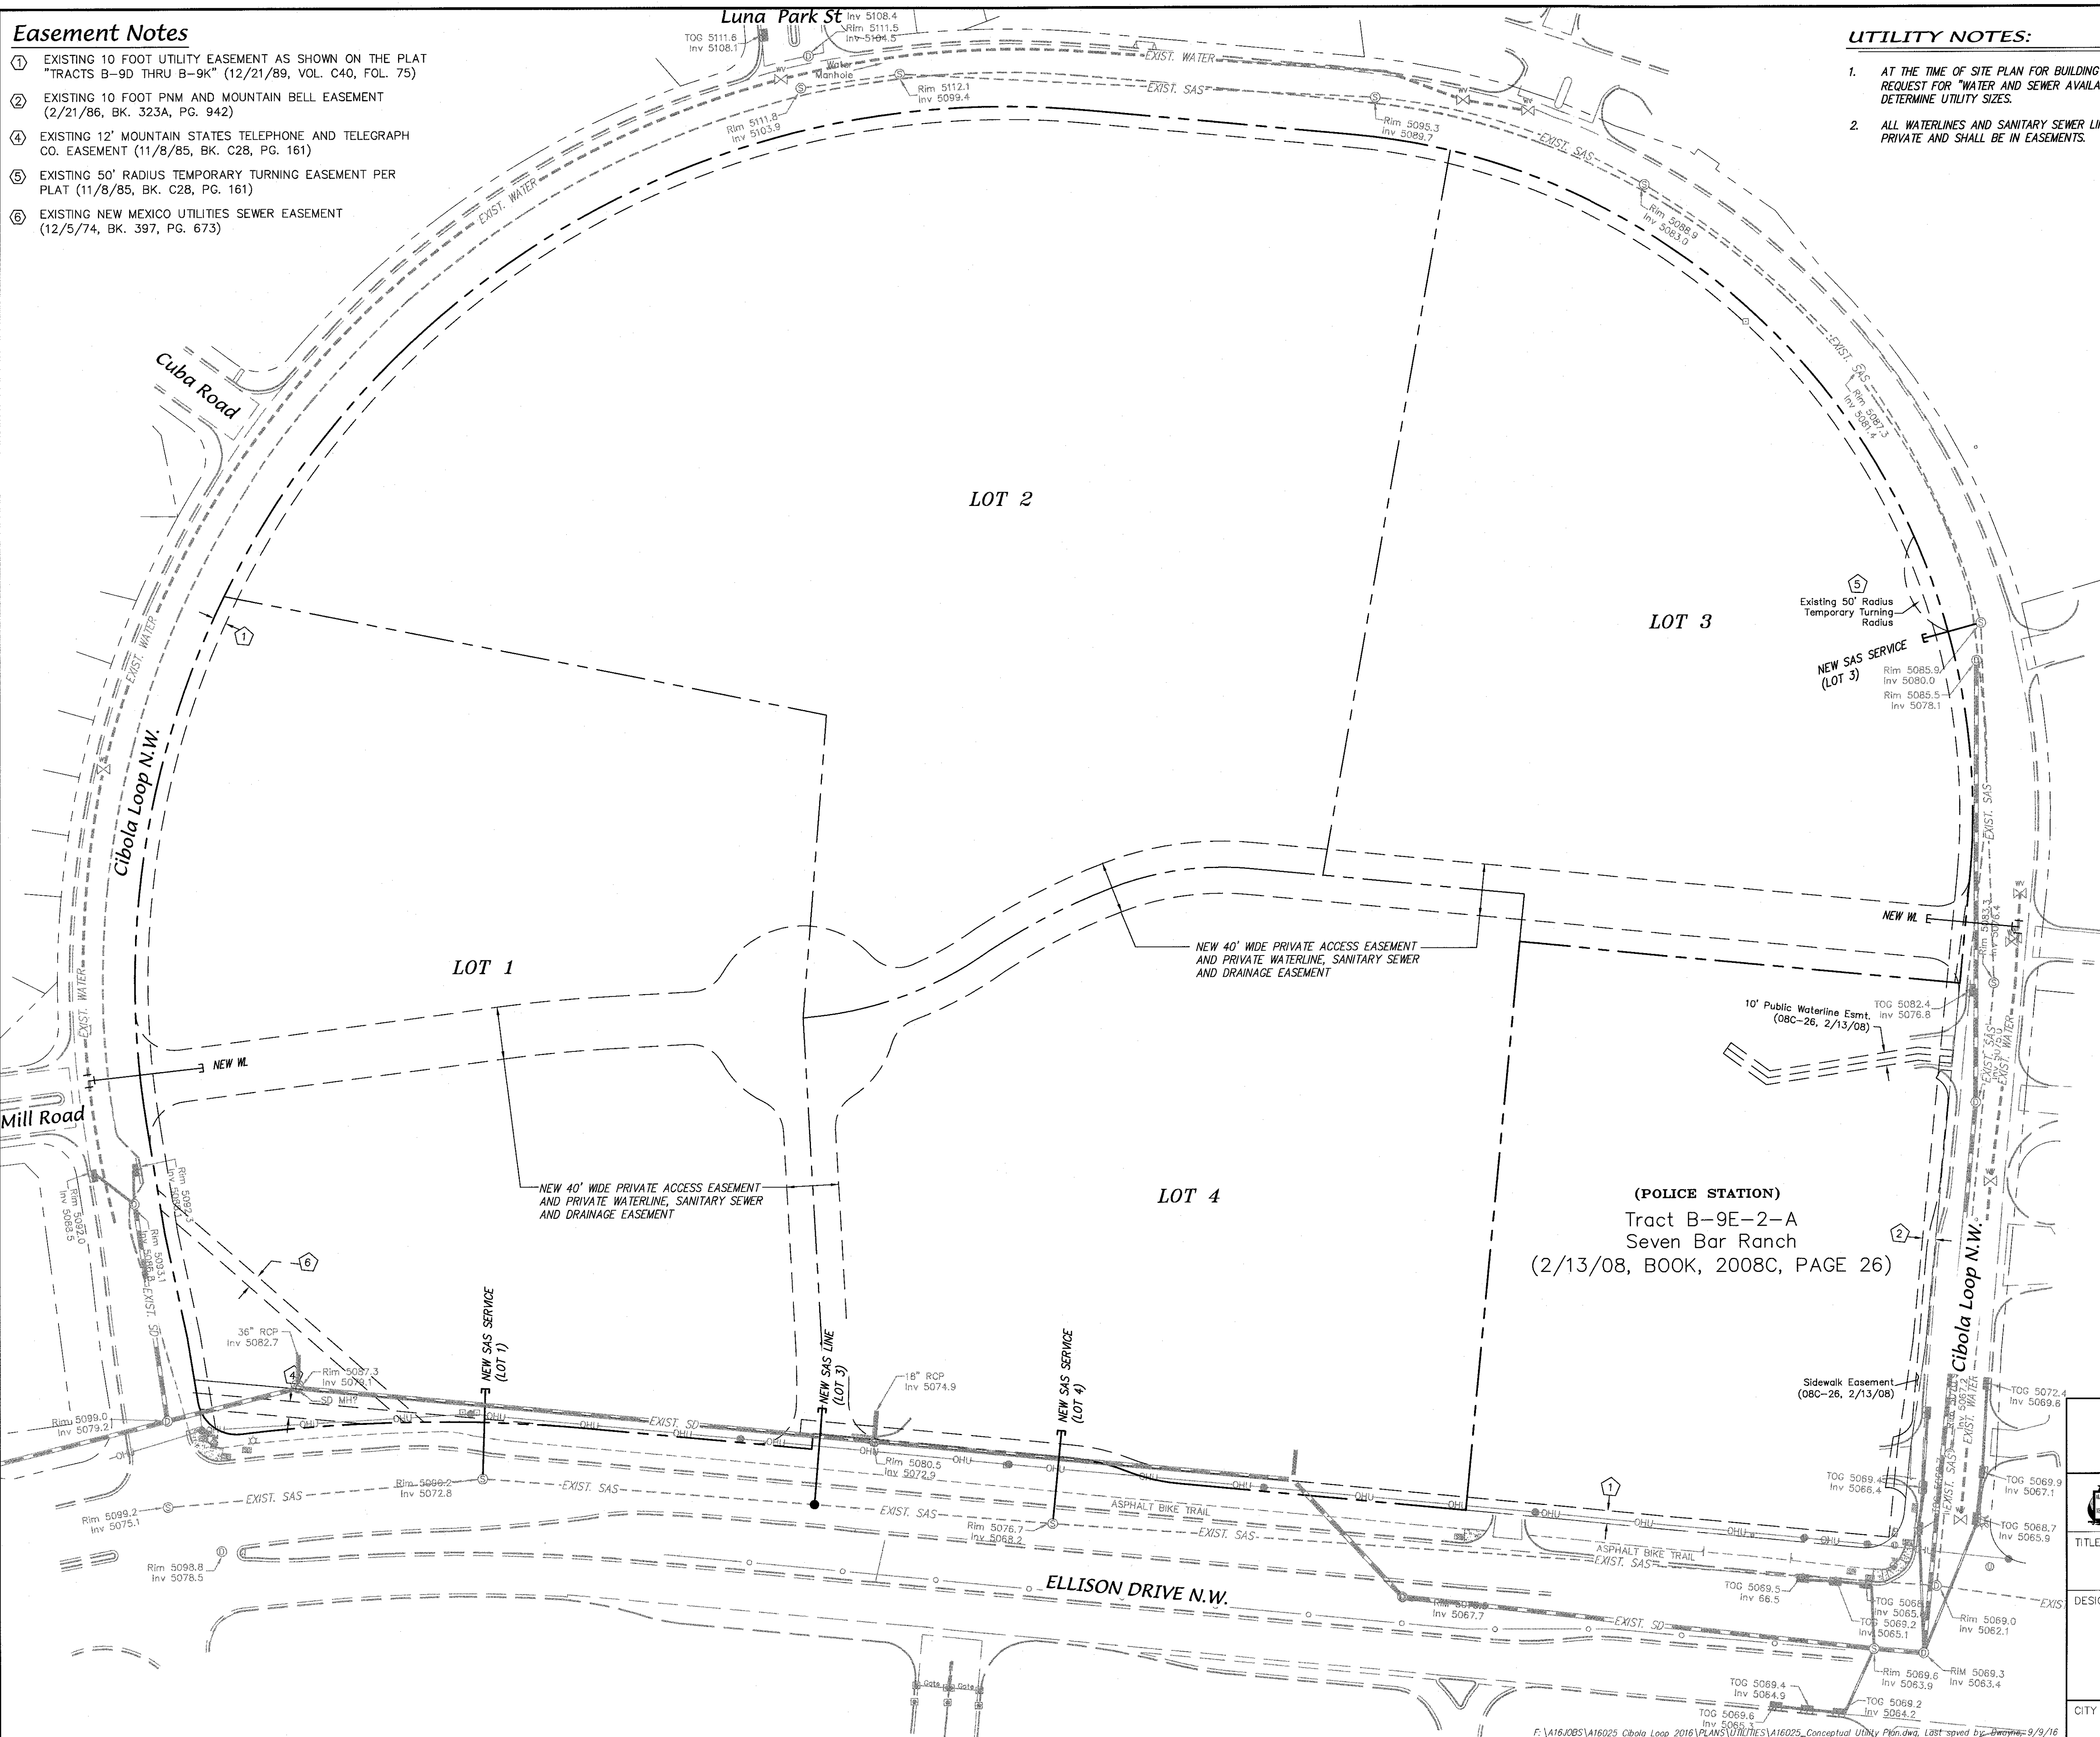

dmg MARK GOODWIN & ASSOCIATES, P.A.
CONSULTING ENGINEERS
P.O. BOX 90606
ALBUQUERQUE, NEW MEXICO 87199
OFFICE (505) 828-2200, FAX (505) 797-9539


CITY OF ALBUQUERQUE
PUBLIC WORKS DEPARTMENT

TITLE: CIBOLA LOOP
CONCEPTUAL UTILITY PLAN

DESIGN REVIEW COMMITTEE	CITY ENGINEER APPROVAL	MO./DAY/YR.	MO./DAY/YR.

CITY PROJECT NO. ZONE MAP NO. A-13-Z SHEET 1 OF 1

AS BUILT INFORMATION		BENCH MARKS		SURVEY INFORMATION		FIELD NOTES		ENGINEER'S SEAL	
CONTRACTOR	WORK	DATE	DATE	NO.	BY	DATE	DATE	NO.	BY
ACS Monument stamped "NM48-N12"	STAKED BY	DATE	DATE						
NAD 1927 CENTRAL ZONE	ACCEPTANCE BY	DATE	DATE						
X=381,108.54, Y=1,528,910.94	FIELD	DATE	DATE						
Elevation, in feet (NAD 1929)=5023.41	DRAWINGS	DATE	DATE						
G-G=0.9967595	CORRECTED BY	DATE	DATE						
Delta Alpha= -007346"	RECORDED BY	DATE	DATE						
	NO.								

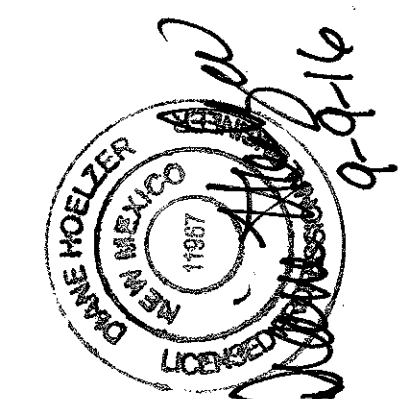

NO.	DATE	REMARKS	BY

DESIGNED BY	DATE	DESIGNED BY	DATE
DLH	08/16	DLH	08/16
CHECKED BY	DATE	CHECKED BY	DATE
DMG	08/16	DMG	08/16