


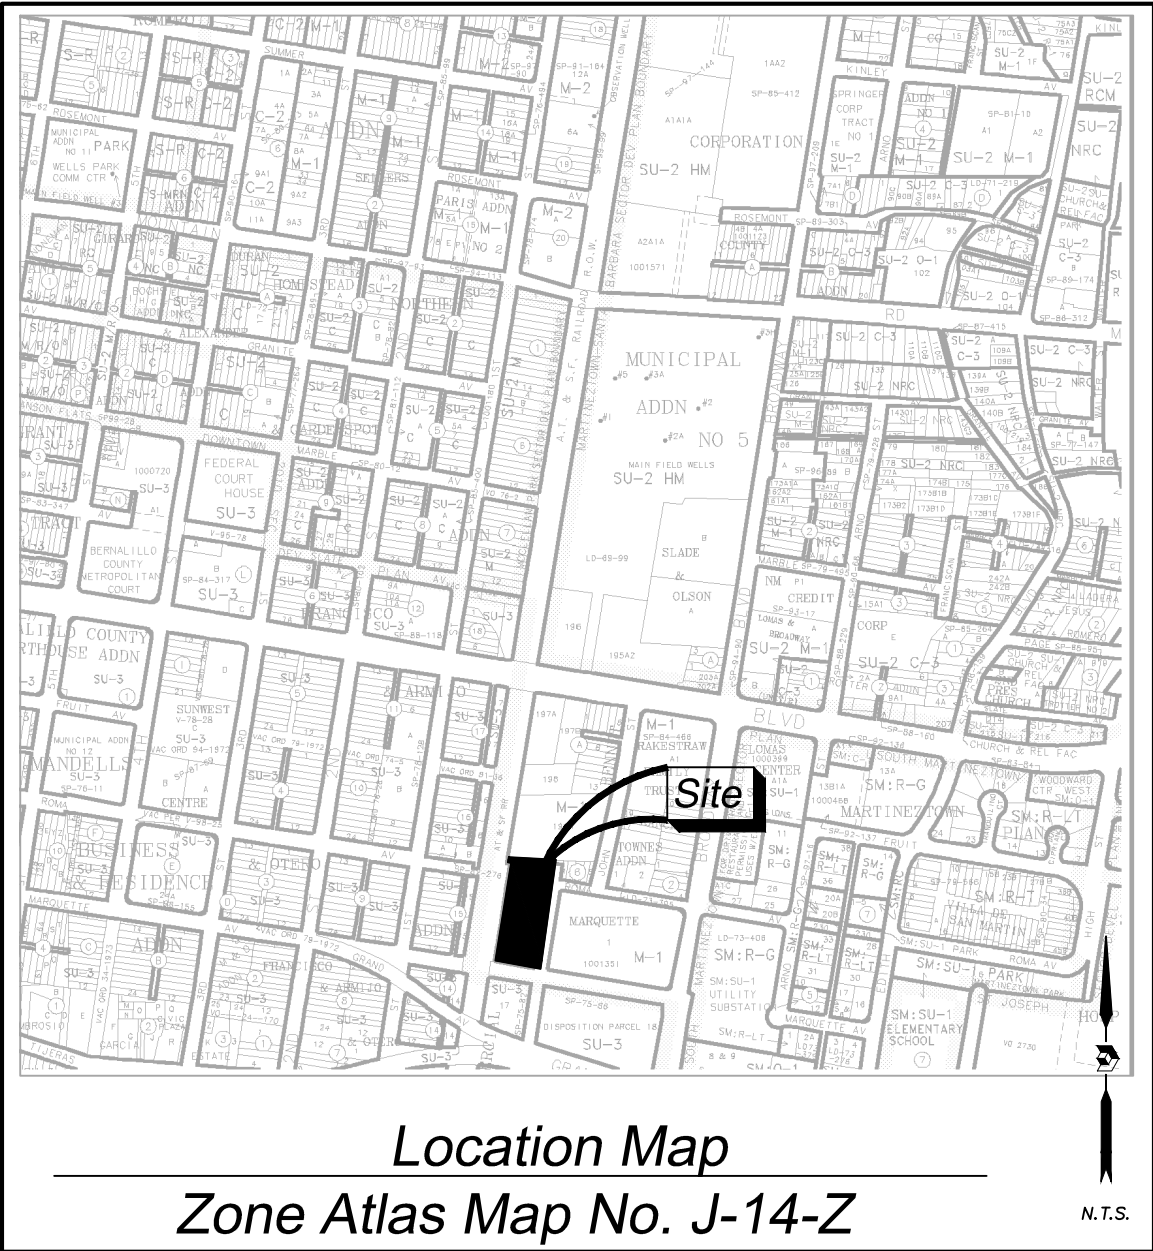

## Subdivision Data:

ZONING: M-1  
GROSS SUBDIVISION ACREAGE: 2.6917 ACRES ±  
ZONE ATLAS INDEX NO: J-14-Z  
NO. OF TRACTS CREATED: 0  
NO. OF LOTS CREATED: 4  
MILES OF FULL-WIDTH STREETS CREATED: 0  
DATE OF SURVEY: DECEMBER 9, 2015

## Purpose of Plat

THE PURPOSE OF THIS REPLAT IS TO VACATE A PORTION OF COMMERCIAL STREET RIGHT OF WAY (16DRB-70367) AND TO REPLAT THE EXISTING FIFTEEN LOTS INTO FOUR NEW LOTS, AND TO GRANT EASEMENTS.

## Notes:

- BEARINGS SHOWN ARE GRID BEARINGS (NEW MEXICO STATE PLANE CENTRAL ZONE – NAD 1983).
- ALL DISTANCES ARE GROUND DISTANCES--US SURVEY FOOT.
- THIS PROPERTY LIES WITHIN THE TOWN OF ALBUQUERQUE GRANT, PROJECTED SECTION 17, TOWNSHIP 10 NORTH, RANGE 03 EAST, NEW MEXICO PRINCIPAL MERIDIAN, CITY OF ALBUQUERQUE, BERNALILLO COUNTY, NEW MEXICO.
- PLAT SHOWS ALL EASEMENTS OF RECORD.
- EASEMENT BEARINGS AND DISTANCES SHOWN HEREON ARE RECORD AND EASEMENTS HAVE BEEN ROTATED TO MATCH BASIS OF BEARINGS AND BOUNDARY UNLESS OTHERWISE INDICATED.

## Public Utility Easements

PUBLIC UTILITY EASEMENTS SHOWN ON THIS PLAT ARE GRANTED FOR THE COMMON JOINT USE OF:

- A. PUBLIC SERVICE COMPANY OF NEW MEXICO ("PNM"), A NEW MEXICO CORPORATION, (PNM ELECTRIC) FOR INSTALLATION, MAINTENANCE AND SERVICE OF OVERHEAD AND UNDERGROUND ELECTRICAL LINES, TRANSFORMERS, AND OTHER EQUIPMENT AND RELATED FACILITIES REASONABLY NECESSARY TO PROVIDE ELECTRICAL SERVICES.
- B. NEW MEXICO GAS COMPANY FOR INSTALLATION, MAINTENANCE, AND SERVICE OF NATURAL GAS LINES, VALVES AND OTHER EQUIPMENT AND FACILITIES REASONABLY NECESSARY TO PROVIDE NATURAL GAS SERVICES.
- C. QWEST CORPORATION D/B/A CENTURYLINK QC FOR THE INSTALLATION, MAINTENANCE, AND SERVICE OF SUCH LINES, CABLE, AND OTHER RELATED EQUIPMENT AND FACILITIES REASONABLY NECESSARY TO PROVIDE COMMUNICATION SERVICES.
- D. CABLE TV FOR THE INSTALLATION, MAINTENANCE, AND SERVICE OF SUCH LINES, CABLE, AND OTHER RELATED EQUIPMENT AND FACILITIES REASONABLY NECESSARY TO PROVIDE CABLE SERVICES.

INCLUDED IS THE RIGHT TO BUILD, REBUILD, CONSTRUCT, RECONSTRUCT, LOCATE, RELOCATE WITHIN THE EASEMENT CHANGE, REMOVE, REPLACE, MODIFY, RENEW, OPERATE AND MAINTAIN FACILITIES FOR PURPOSES DESCRIBED ABOVE, TOGETHER WITH FREE ACCESS TO, FROM AND OVER SAID EASEMENTS, WITH THE RIGHT AND PRIVILEGE OF GOING UPON, OVER AND ACROSS ADJOINING LANDS OF GRANTOR FOR THE PURPOSES SET FORTH HEREIN AND WITH THE RIGHT TO UTILIZE THE RIGHT OF WAY AND EASEMENT TO EXTEND SERVICES TO CUSTOMERS OF GRANTEE, INCLUDING SUFFICIENT WORKING AREA SPACE FOR ELECTRIC TRANSFORMERS, WITH THE RIGHT AND PRIVILEGE TO TRIM AND REMOVE TREES, SHRUBS OR BUSHES WHICH INTERFERE WITH THE PURPOSES SET FORTH HEREIN. NO BUILDING, SIGN, POOL (ABOVEGROUND OR SUBSURFACE), HOT TUB, CONCRETE OR WOOD POOL DECKING, OR OTHER STRUCTURE SHALL BE ERRECTED OR CONSTRUCTED ON SAID EASEMENTS, NOR SHALL WELL BE DRILLED OR OPERATED THEREON. PROPERTY OWNERS SHALL BE SOLELY RESPONSIBLE FOR CORRECTING ANY VIOLATIONS OF NATIONAL ELECTRICAL SAFETY CODE BY CONSTRUCTION OF POOLS, DECKING, OR ANY STRUCTURES ADJACENT TO OR NEAR EASEMENTS SHOWN ON PLAT.

EASEMENTS FOR ELECTRIC TRANSFORMER/SWITCHGEARS, AS INSTALLED, SHALL EXTEND TEN (10) FEET IN FRONT OF TRANSFORMER/SWITCHGEAR DOORS AND FIVE (5) FEET ON EACH SIDE.

## Disclaimer

IN APPROVING THIS PLAT, PUBLIC SERVICE COMPANY OF NEW MEXICO (PNM), QWEST CORPORATION D/B/A CENTURYLINK QC AND NEW MEXICO GAS COMPANY (NMGC) DID NOT CONDUCT A TITLE SEARCH OF THE PROPERTIES SHOWN HEREON. CONSEQUENTLY, PNM, QWEST CORPORATION D/B/A CENTURYLINK QC AND NMGC DO NOT WAIVE OR RELEASE ANY EASEMENT OR EASEMENT RIGHTS WHICH HAVE BEEN GRANTED BY PRIOR PLAT, REPLAT OR OTHER DOCUMENT AND WHICH ARE NOT SHOWN SPECIFICALLY DESCRIBED AND ON THIS PLAT.

## Legal Description

A TRACT OF LAND LYING AND SITUATE WITHIN THE TOWN OF ALBUQUERQUE GRANT PROJECTED SECTION 17, TOWNSHIP 10 NORTH, RANGE 03 EAST, NEW MEXICO PRINCIPAL MERIDIAN, CITY OF ALBUQUERQUE, BERNALILLO COUNTY, NEW MEXICO, COMPRISING OF LOTS 1 THROUGH 15, BLOCK 2 COMMERCIAL ADDITION, TOGETHER WITH THE VACATED WESTERLY SEVEN FEET OF COMMERCIAL STREET, N.E. ADJACENT TO SAID TRACTS AS THE SAME ARE SHOWN AND DESIGNATED ON THE PLAT THEREOF, FILED IN THE OFFICE OF THE COUNTY CLERK OF BERNALILLO COUNTY, NEW MEXICO ON OCTOBER 04, 1929, IN VOLUME B2, FOLIO 106, BEING MORE PARTICULARLY DESCRIBED BY NEW MEXICO STATE PLANE COORDINATE SYSTEM GRID BEARINGS (CENTRAL ZONE--NAD 1983) AND GROUND DISTANCES (US SURVEY FOOT) AS FOLLOWS:

BEGINNING AT THE NORTHWEST CORNER OF DESCRIBED TRACT, LYING ON THE EAST RIGHT OF LINE OF THE N.M.D.O.T. RAILRUNNER RIGHT OF WAY, MARKED BY A FOUND NO. 4 REBAR WITH RED PLASTIC CAP "PLS 3517" FROM WHENCE A TIE TO A.G.R.S. MONUMENT "18\_K14" BEARS S 12°15'04" W, A DISTANCE OF 1797.70;

THENCE FROM SAID POINT OF BEGINNING, LEAVING SAID EAST RIGHT OF WAY LINE S 80°48'50" E, A DISTANCE OF 150.02 FEET TO AN ANGLE POINT, MARKED BY A FOUND NO. 4 REBAR WITH YELLOW PLASTIC CAP "PS 11463";

THENCE N 09°10'12" E, A DISTANCE OF 25.61 FEET TO AN ANGLE POINT, MARKED BY A FOUND PK--NAIL WITH WASHER "PS 11463";

THENCE S 80°52'07" E, A DISTANCE OF 7.10 FEET TO THE NORTHEAST CORNER OF DESCRIBED TRACT, LYING ON THE NEW, WEST RIGHT OF WAY LINE OF COMMERCIAL STREET, N.E., MARKED BY A SET NO. 4 REBAR WITH YELLOW PLASTIC CAP "PS 11993";

THENCE ALONG SAID NEW WEST RIGHT OF WAY LINE, S 09°12'43" W, A DISTANCE OF 401.33 FEET TO THE SOUTHEAST CORNER OF DESCRIBED TRACT, LYING ON THE INTERSECTION ON SAID WEST RIGHT OF WAY LINE AND THE NORTH RIGHT OF WAY LINE OF MARQUETTE AVENUE, N.E., MARKED BY A SET NO. 4 REBAR WITH YELLOW PLASTIC CAP "PS 11993";

THENCE ALONG SAID NORTH RIGHT OF WAY LINE, N 81°02'41" W, A DISTANCE OF 156.98 FEET TO THE SOUTHWEST CORNER OF DESCRIBED TRACT, LYING ON THE INTERSECTION OF SAID NORTH RIGHT OF WAY LINE AND THE EAST RIGHT OF WAY LINE OF THE N.M.D.O.T. RAILRUNNER RIGHT OF WAY, MARKED BY A FOUND BRASS CAP "CABQ CORNER NO. 15";

THENCE ALONG SAID EAST RIGHT OF WAY LINE, N 09°11'36" E, A DISTANCE OF 376.34 FEET TO THE POINT OF BEGINNING, CONTAINING 1.3598 ACRES (59,233 SQUARE FEET), MORE OR LESS, NOW COMPRISING OF LOTS 5--A, 11--A, 13--A AND 15--A, BLOCK 2, COMMERCIAL ADDITION.

## Solar Note:

NO PROPERTY WITHIN THE AREA OF REQUESTED FINAL ACTION SHALL AT ANY TIME BE SUBJECT TO A DEED RESTRICTION, COVENANT, OR BINDING AGREEMENT PROHIBITING SOLAR COLLECTORS FROM BEING INSTALLED ON BUILDINGS OR ERRECTED ON THE LOTS OF PARCELS WITHIN THE AREA OF THIS PLAT.

## Free Consent

THE REPLAT SHOWN HEREON IS WITH THE FREE CONSENT AND IN ACCORDANCE WITH THE DESIRES OF THE UNDERSIGNED OWNER.. EXISTING PUBLIC UTILITY EASEMENTS SHOWN HEREON FOR THE COMMON AND JOINT USE OF GAS, ELECTRICAL POWER AND COMMUNICATION SERVICES FOR BURIED AND/OR OVERHEAD DISTRIBUTION LINES, CONDUITS, AND PIPES FOR UNDERGROUND UTILITIES WHERE SHOWN OR INDICATED, AND INCLUDING THE RIGHT OF INGRESS AND EGRESS FOR CONSTRUCTION AND MAINTENANCE, AND THE RIGHT TO TRIM INTERFERING TREES AND SHRUBS. SAID OWNER DOES HEREBY CERTIFY THAT THIS SUBDIVISION IS THEIR FREE ACT AND DEED. SAID OWNER WARRANTS THAT THEY HOLD AMONG THEM COMPLETE AND INDEFEASIBLE TITLE IN FEE SIMPLE TO THE LAND REPLATTED.

SAID OWNER DOES HEREBY GRANT ALL EASEMENTS AS SHOWN HEREON WITH LISTED BENEFICIARIES AND STIPULATIONS.

EDWARD T. GARCIA, DATE  
MANAGING MEMBER, ETG PROPERTIES, LLC.

## Acknowledgment

STATE OF NEW MEXICO ) SS  
COUNTY OF BERNALILLO)

THIS INSTRUMENT WAS ACKNOWLEDGED BEFORE ME THIS \_\_\_\_\_ DAY OF \_\_\_\_\_, 2017 BY  
EDWARD T. GARCIA, MANAGING MEMBER, ETG. PROPERTIES, LLC.

BY \_\_\_\_\_ MY COMMISSION EXPIRES: \_\_\_\_\_  
NOTARY PUBLIC

EDWARD T. GARCIA, DATE  
MANAGING MEMBER, DOS VIENTOS, LLC.  
OWNER TRACT "A"

INDEXING INFORMATION FOR COUNTY CLERK  
OWNER ETG. PROPERTIES, LLC. & DOS VIENTOS, LLC.  
SECTION 17, TOWNSHIP 10 N., RANGE 3 E.  
SUBDIVISION GLORIETA DISTRICT  
UPC NO. 101405834304341006  
UPC NO. 101405834203841005  
UPC NO. 101405834102641004  
UPC NO. 101405833801341001

RECORDING STAMP

Replat of  
Lots 5-A, 11-A, 13-A and 15-A, Block 2  
**Commercial Addition**  
Town of Albuquerque Grant, Projected Section 17,  
Township 10 North, Range 3 East, N.M.P.M.  
City of Albuquerque, Bernalillo County, New Mexico  
August 2017

Project No. 1011039

Application No. 17DRB-

## Utility Approvals

PNM DATE

NEW MEXICO GAS COMPANY DATE

QWEST CORPORATION D/B/A CENTURYLINK QC DATE

COMCAST DATE

## City Approvals

CITY SURVEYOR

ENVIRONMENTAL HEALTH DEPARTMENT DATE

TRAFFIC ENGINEERING, TRANSPORTATION DEPARTMENT DATE

A.B.C.W.U.A. DATE

PARKS AND RECREATION DEPARTMENT DATE

AMAFCA DATE

CITY ENGINEER DATE

DRB CHAIRPERSON, PLANNING DEPARTMENT DATE

TREASURER CERTIFICATE

## Surveyor's Certificate

I, LARRY W. MEDRANO, A REGISTERED NEW MEXICO PROFESSIONAL LAND SURVEYOR UNDER THE LAWS OF THE STATE OF NEW MEXICO, HEREBY CERTIFY THAT THIS PLAT WAS PREPARED FROM FIELD NOTES OF AN ACTUAL SURVEY MEETING THE MINIMUM REQUIREMENTS FOR MONUMENTATION AND SURVEYS OF THE CITY OF ALBUQUERQUE SUBDIVISION ORDINANCE AND OF THE MINIMUM STANDARDS FOR LAND SURVEYS AS ADOPTED BY THE N.M. BOARD OF LICENSURE FOR ENGINEERS AND SURVEYORS AND IS TRUE AND CORRECT TO THE BEST OF MY KNOWLEDGE AND BELIEF, AND THAT NO ENCROACHMENTS EXIST EXCEPT AS NOTED ABOVE AND THAT ALL IMPROVEMENTS ARE SHOWN IN THEIR CORRECT LOCATION RELATIVE TO RECORD BOUNDARIES AS LOCATED BY THIS SURVEY.

LARRY W. MEDRANO DATE  
N.M.P.S. No. 11993

**PRECISION**  
SURVEYS, INC.

OFFICE LOCATION:  
9200 San Mateo Boulevard, NE  
Albuquerque, NM 87113

505.856.5700 PHONE  
505.856.7900 FAX



Sheet 1 of 2

157173P3