

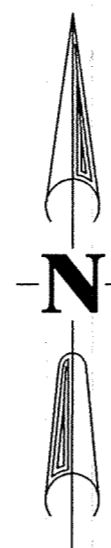


CURVE TABLE						
CURVE	LENGTH	RADIUS	DELTA	TANGENT	CHORD	CHORD DIRECTION
C1	79.38' (79.38')	50.00' (50.00')	90°57'46"	50.85'	71.30'	S30°14'49"E
C2	114.72' (114.20')	922.27' (922.27')	07°05'34" (07°05'40")	57.16'	114.10' (114.20')	N06°44'05"W
C3	111.13' (111.00')	922.27' (922.27')	06°54'15" (06°53'44")	55.63'	111.07' (110.93')	N13°44'00"W

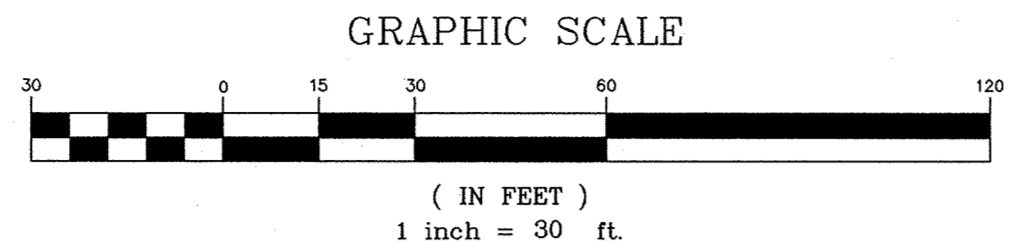

PLAT OF  
 LOTS 9A AND 10A, BLOCK 2,  
 VOLCANO CLIFFS SUBDIVISION, UNIT 27  
 A REPLAT OF A PORTION OF BLOCK 2  
 VOLCANO CLIFFS SUBDIVISION, UNIT 27  
 WITHIN SECTION 14,  
 TOWNSHIP 11 NORTH, RANGE 2 EAST  
 NEW MEXICO PRINCIPAL MERIDIAN  
 CITY OF ALBUQUERQUE  
 BERNALILLO COUNTY, NEW MEXICO  
 NOVEMBER 2016

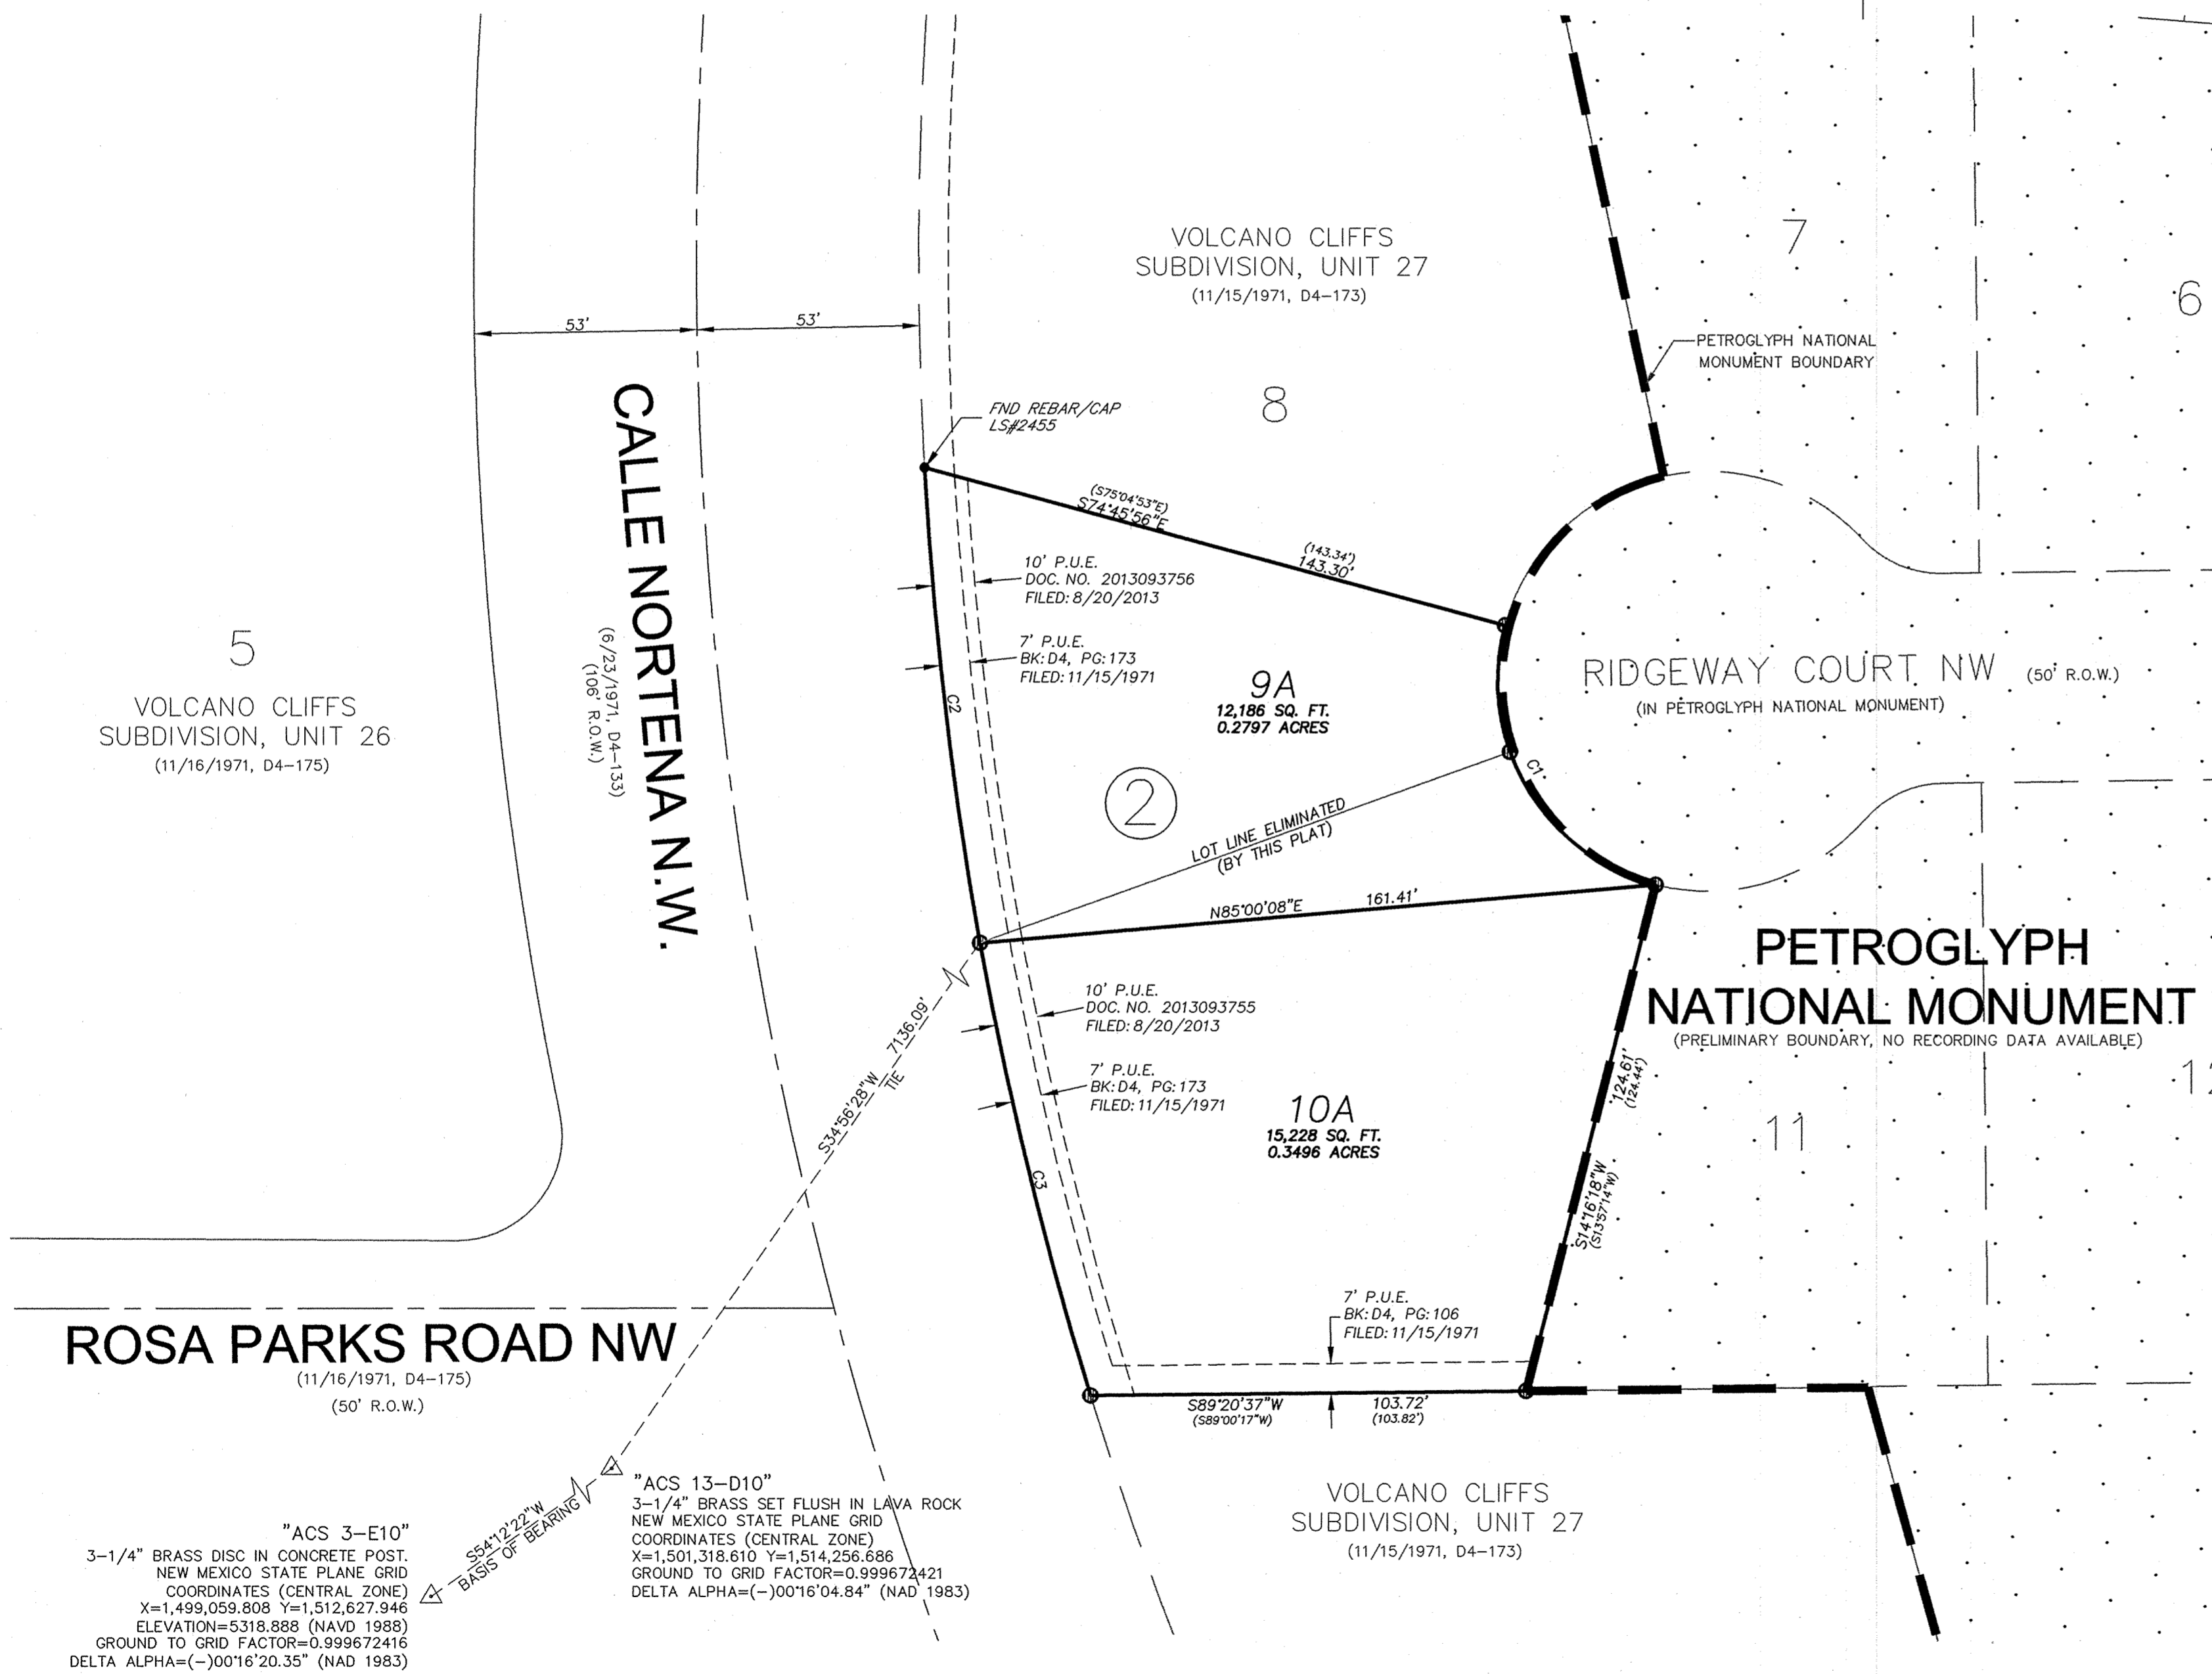

- LEGEND
- FOUND PROPERTY CORNER AS NOTED
  - SET REBAR WITH PLASTIC CAP "METRO PS10025"



**WILSON & COMPANY**  
 4900 LANG AVENUE N.E.  
 ALBUQUERQUE, NEW MEXICO  
 87109  
 (505) 348-4000