



Site Plan of
Lot 8-A, Block 5
Altura Addition
Section 14, Township 10 North, Range 3 East, N.M.P.M.
Albuquerque, Bernalillo County, New Mexico
December 2016

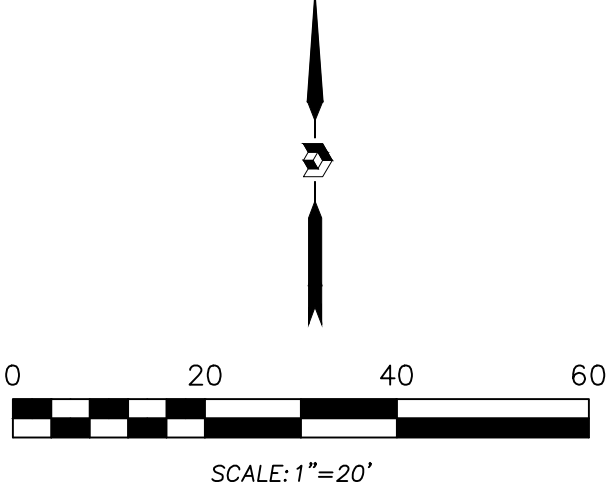

Legend

N 90°00'00" E	MEASURED BEARING AND DISTANCES
○	FOUND AND USED MONUMENT AS DESIGNATED
⊙	DENOTES NO. 4 REBAR WITH YELLOW PLASTIC CAP "PS 11993" SET THIS SURVEY
●	UTILITY POLE
⊞	ELECTRIC BOX
☆	LIGHT POLE
⊞	TELEPHONE PEDESTAL
⊙	WATER METER
==	CURB AND GUTTER
-U-	OVERHEAD UTILITY LINE

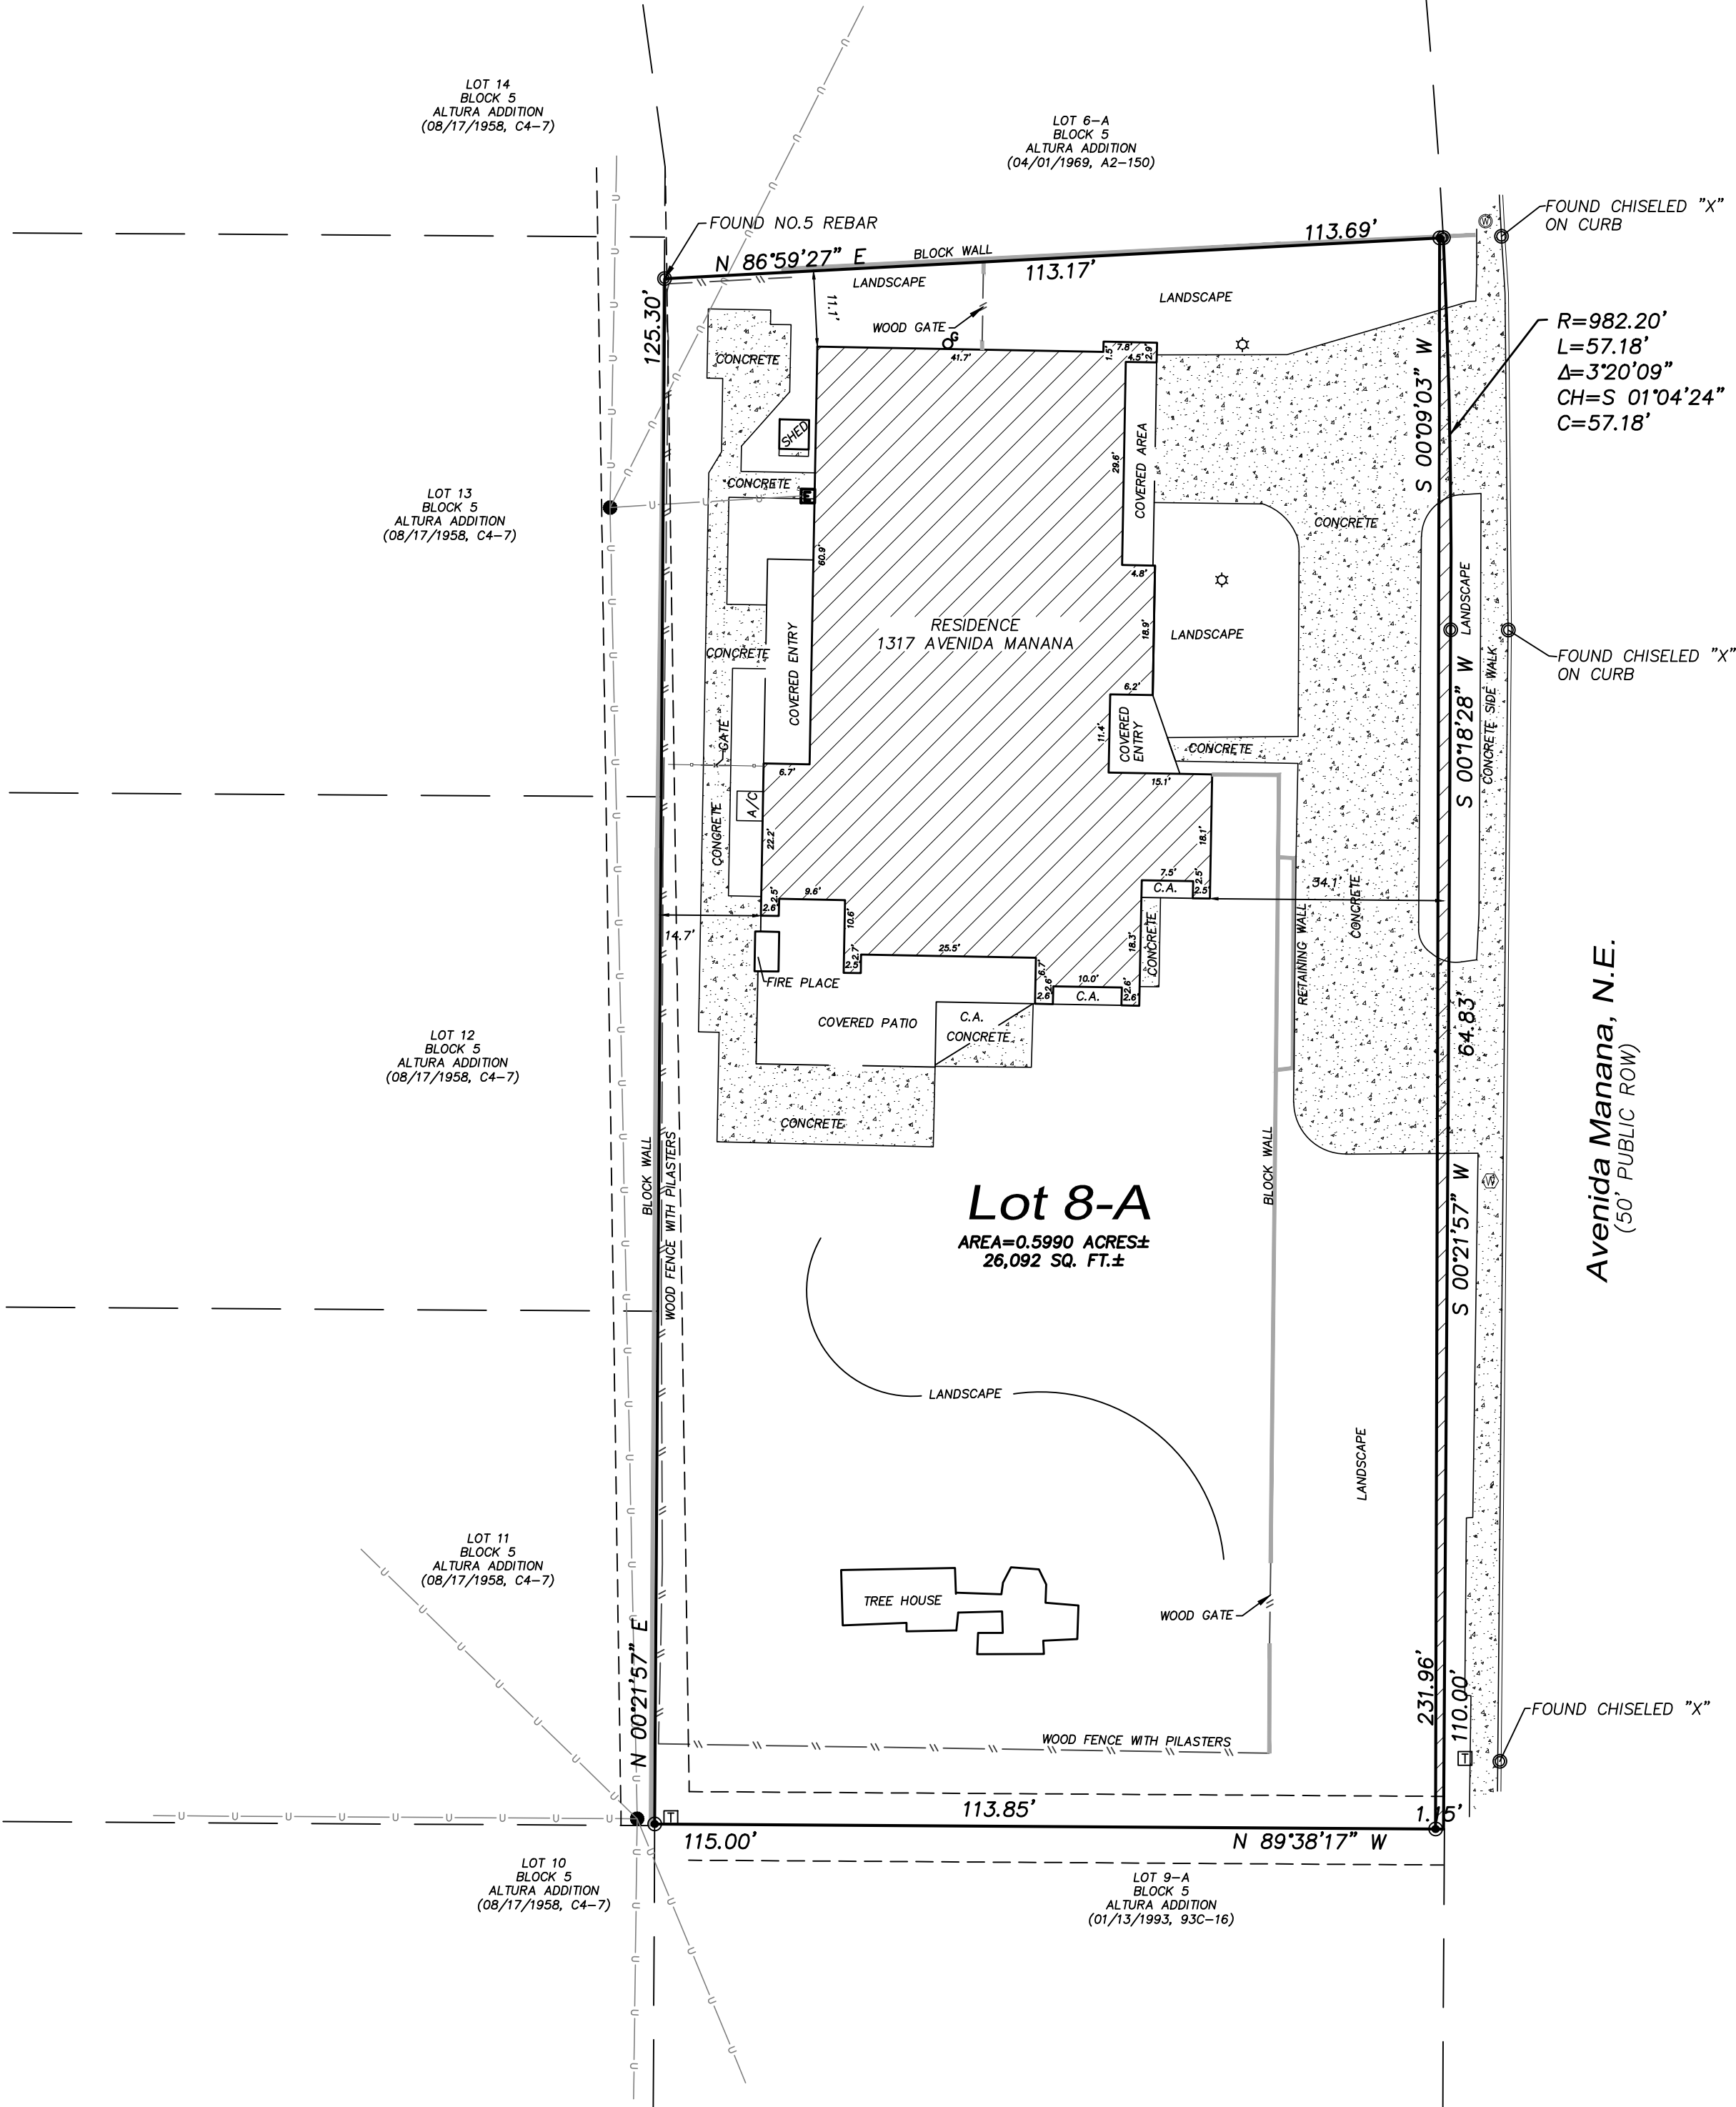

PRECISION
SURVEYS, INC.

OFFICE LOCATION:
9200 San Mateo Boulevard, NE
Albuquerque, NM 87113
505.856.5700 PHONE
505.856.7900 FAX