


ALL SIDEWALKS 4' IN WIDTH UNLESS OTHERWISE NOTED.

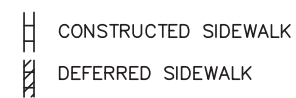

CARMEL AVENUE - 52' ROW

SIDEWALK EXHIBIT
DRB #1011127
THE Group
 300 Branding Iron Rd. SE
 Rio Rancho, New Mexico 87124
 Phone: (505)410-1622