


- 24' ACCESS EASEMENTS (38' PER DPM)
- NO SIDEWALKS (2-4 SIDEWALKS PER DPM)



SUBDIVISION DESIGN VARIANCE EXHIBIT

SCALE: 1"=60'

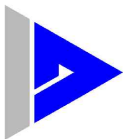

ISAACSON & ARFMAN, P.A.
Consulting Engineering Associates
Albuquerque, New Mexico

2224 C-701 VARIANCE.dwg Jul 20, 2017

PROJECT CAMPBELL SUBDIVISION

JOB NO. 2224 BY ANW DATE 07-19-17