


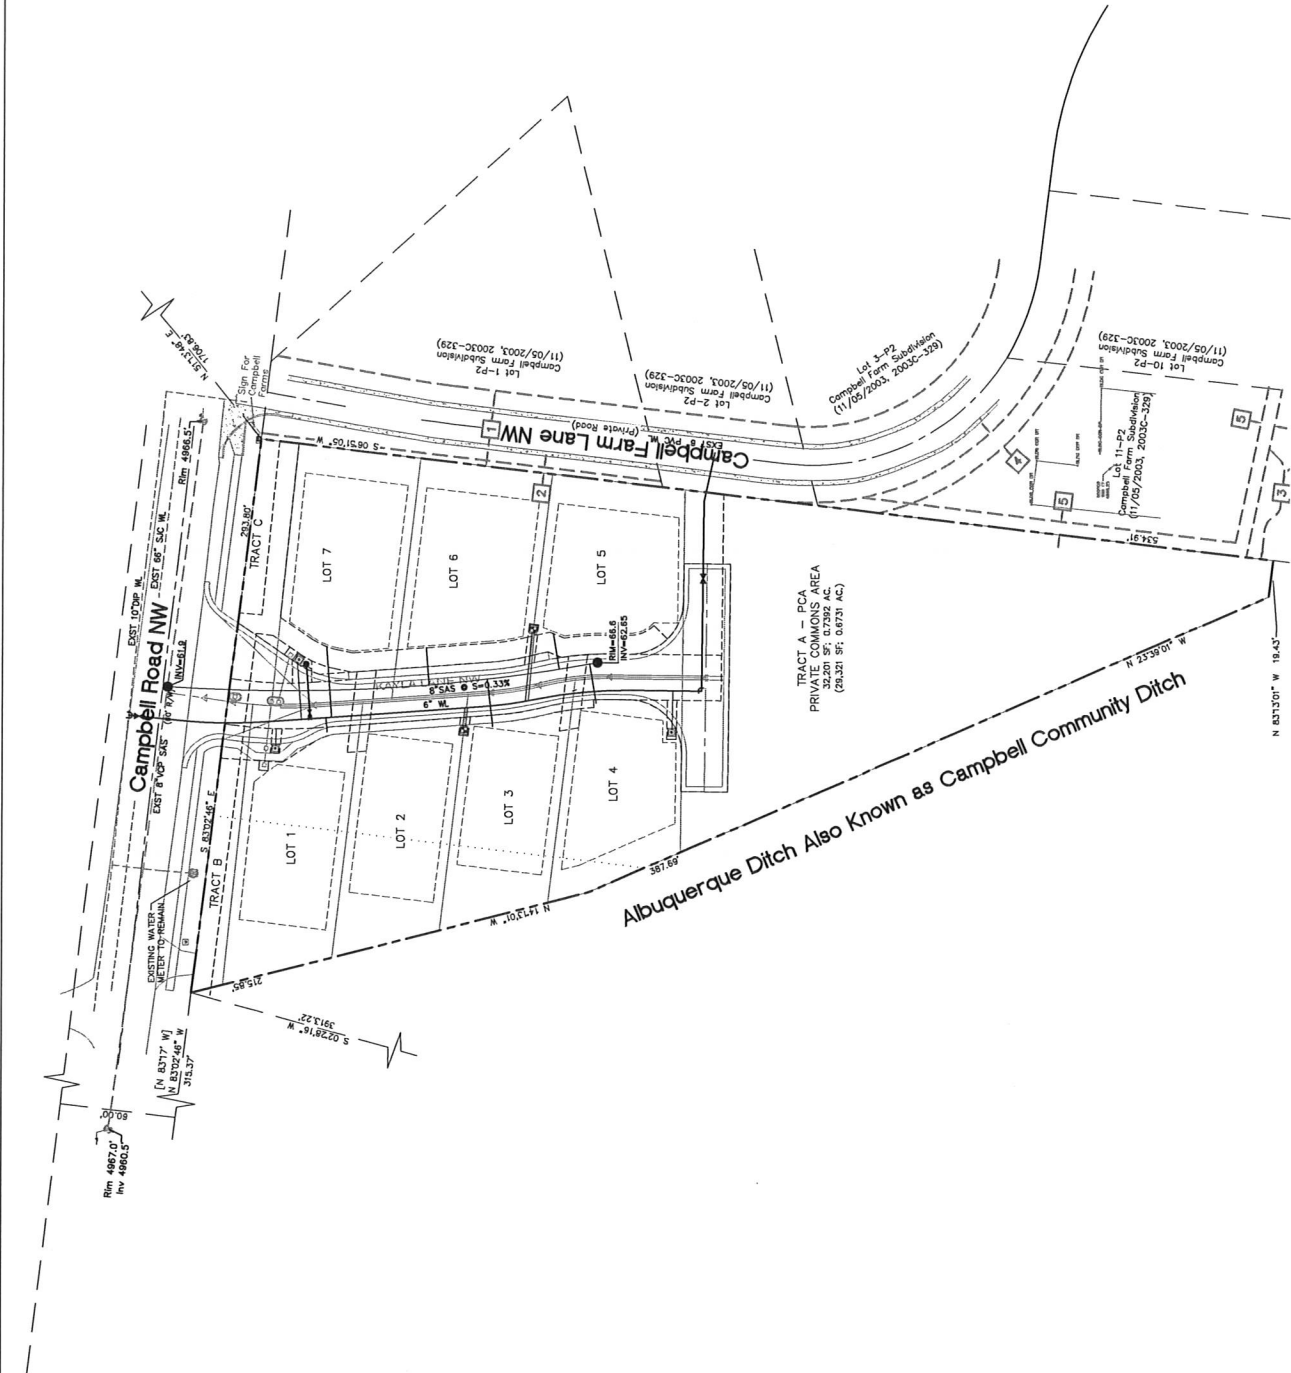

ISAACSON & ARPMAN, P.A.
 Consulting Engineering Consultants
 Albuquerque, New Mexico 87108
 P.O. Box 248 8023 isaacsonarpmann.com

Sheet No. **2224**
 Date: **July 2017**
 Drawn By: **[Signature]**
 Check By: **[Signature]**

CAMPBELL COMPOUND
 LAS VENTANAS, NM INC.

PRELIMINARY UTILITY PLAN