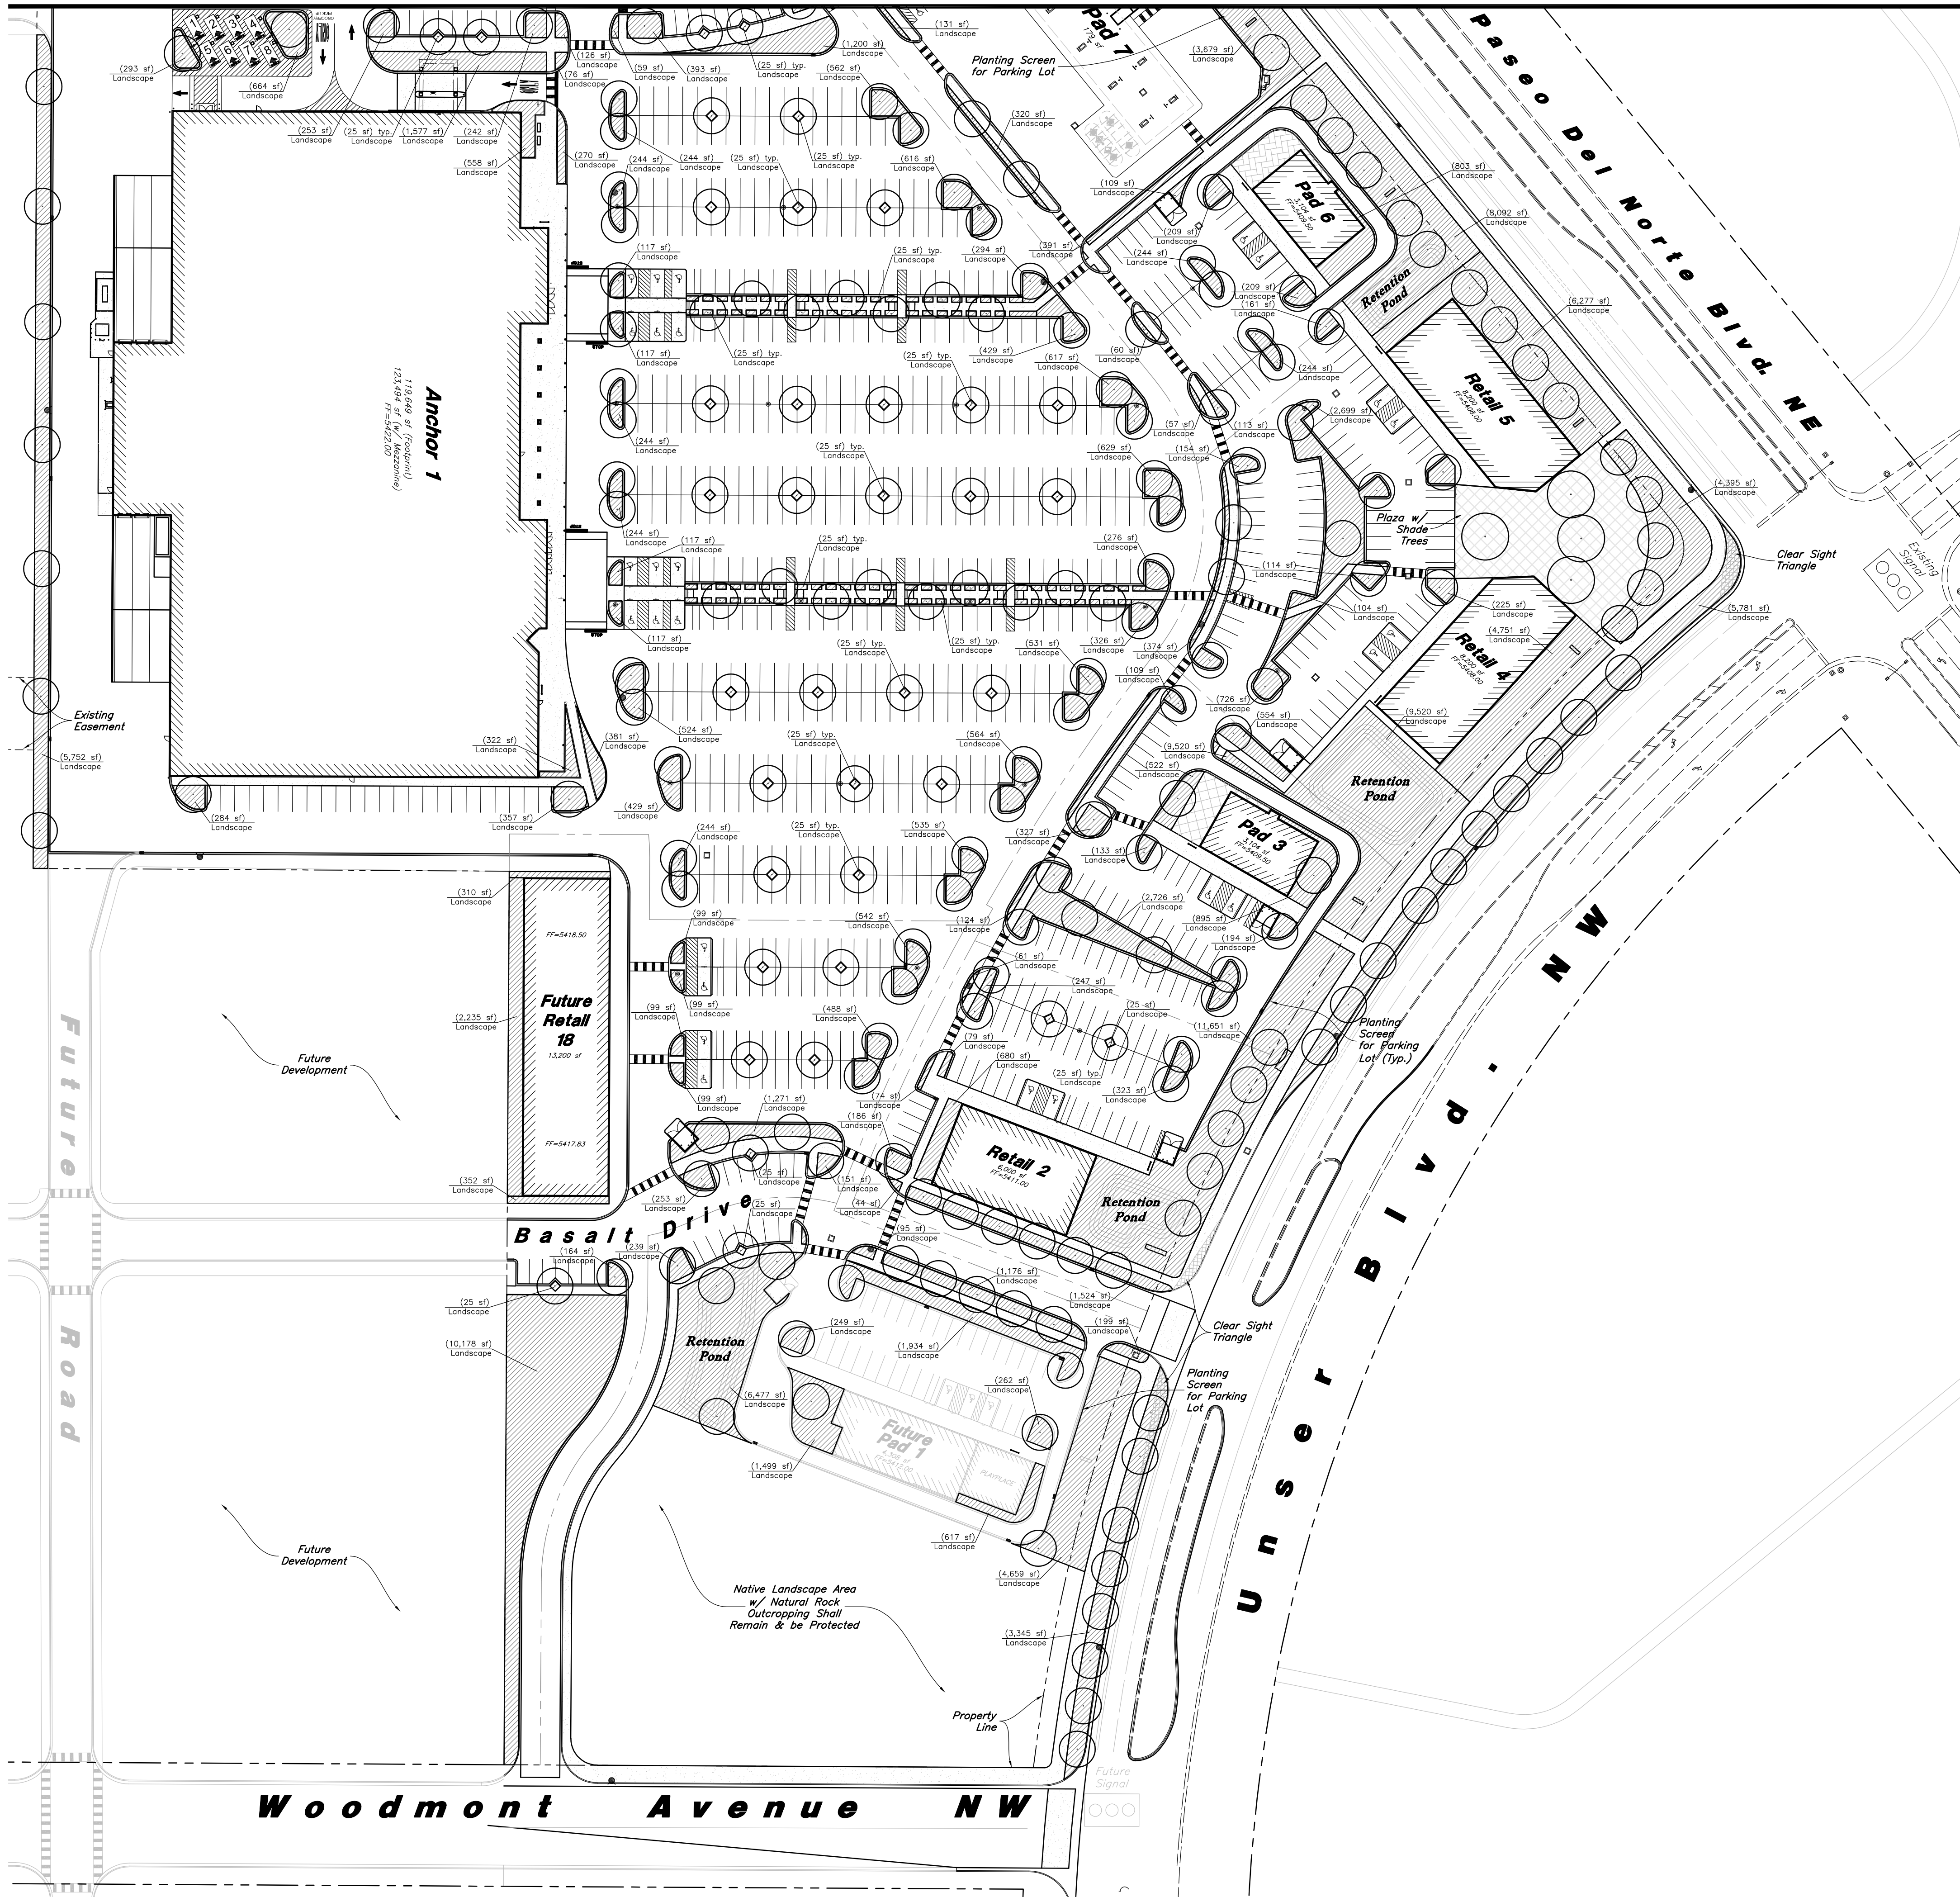


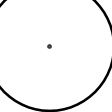
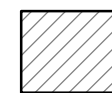
Match Line See Sheet 4



Typical Landscape Treatment

All Areas Disturbed by Construction Shall Receive Some Type of Landscape Treatment and Not be Left Undone. Landscape Around Parking Lots, Buildings, & Along the Perimeter of the Site Shall Receive Manicured Landscape. Manicured Landscape Shall Consist of a Combination of Trees, Shrubs, Colorful Perennials, Ornamental Grasses, Groupings of Accent Boulders and Decorative Stone. See Plant Schedule Below for Proposed Trees and Plants. All Shrub Areas Shall Receive a Layer of Weed Barrier Prior to the Installation of Decorative Stone. Retention Ponds Shall be Landscaped Decorative Stone. The Decorative Stone Shall be a Couple of Different Colors and Sizes to Provide a Interest in the Landscape. All Landscape Areas Shall be Irrigated by Automatic Irrigation System. Plant Material in Shrub Areas Shall Receive Drip Irrigation. The Natural Rock Outcropping and Surrounding Vegetation Shall be Preserved.

PLANT SCHEDULE

TREES	BOTANICAL NAME / COMMON NAME	SIZE
	Cercis reniformis 'Oklahoma' / Oklahoma Red Bud	1 1/2" Cal. / 6-8' Ht.
	Chilopsis linearis 'Burgundy' / Desert Willow	2" Cal. / 8-10' HT.
	Koeleruteria paniculata / Golden Rain Tree	1 1/2" Cal. / 6-8' Ht.
	Malus x 'Prairifire' / Prairifire Crab Apple	1 1/2" Cal. / 6-8' Ht.
	Malus x 'Spring Snow' / Spring Snow Crab Apple	1 1/2" Cal. / 6-8' Ht.
	Pinus nigra / Austrian Black Pine	6-8' Ht.
	Pistacia chinensis / Chinese Pistache	2" Cal. / 8-10' Ht.
	Prosopis glandulosa 'Maverick' TM / Honey Mesquite	2" Cal. / 8-10' HT.
	Prosopis glandulosa 'Torreyana' / Honey Mesquite	2" Cal. / 8-10' HT.
	Prosopis pubescens / Screwbean Mesquite	2" Cal. / 8-10' HT.
	Prosopis velutina / Velvet Mesquite	2" Cal. / 8-10' HT.
	Prunus virginiana / Chokecherry	1 1/2" Cal. / 6-8' Ht.
	Pyrus calleryana 'Chanticleer' / Chanticleer Pear	1 1/2" Cal. / 6-8' Ht.
	Syringa reticulata 'Ivory Silk' / Ivory Silk Japanese Tree Lilac	1 1/2" Cal. / 6-8' Ht.
SHRUBS	BOTANICAL NAME / COMMON NAME	SIZE
	Baccharis pilularis / Dwarf Coyote Brush	2 gal
	Baccharis x 'Starn' / Thompson Broom	5 gal
	Buddleia davidii 'Pink Delight' / Pink Delight Butterfly Bush	5 gal
	Caesalpinia gilliesii / Yellow Bird of Paradise	5 gal
	Caryopteris x clandonensis 'Dark Knight' / Blue Mist Shrub	5 gal
	Eriogonum fasciculatum poliofolium / Eastern Mohave Buckwheat	5 gal
	Fallugia paradoxa / Apache Plume	5 gal
	Leucophyllum frutescens 'Green Cloud' TM / Green Cloud Texas Ranger	5 gal
	Leucophyllum langmaniae 'Rio Bravo' TM / Barometerbush	5 gal
	Mahonia aquifolium 'Compacta' / Compact Oregon Grape	5 gal
	Photinia x fraseri / Photinia	5 gal
	Prunus x cistena / Purple Leaf Sand Cherry	5 gal
	Rosa Meidiland series 'Red' / Red Meidiland Rose	5 gal
	Rosa Meidiland series 'White' / White Meidiland Rose	5 gal
	Calamagrostis x acutiflora 'Karl Foerster' / Feather Reed Grass	2 gal
	Festuca ovina glauca 'Boulder Blue' / Boulder Blue Fescue	2 gal
	Helictotrichon sempervirens 'Blue Oats' / Blue Oat Grass	2 gal
	Miscanthus sinensis 'Gracillimus' / Maiden Grass	2 gal
	Muhlenbergia porteri / Bush Muhly	2 gal
	Muhlenbergia rigida / Purple Muhly	2 gal
	Panicum virgatum 'Shenandoah' / Switch Grass	2 gal
	Agave parryi / Parry's Agave	5 gal
	Baileya multiradiata / Desert Marigold	1 gal
	Dasyliirion wheeleri / Grey Desert Spoon	5 gal
	Euphorbia rigida / Gopher Plant	2 gal
	Gaura lindheimeri 'Whirling Butterflies' / Whirling Butterflies Gaura	1 gal
	Hesperaloe parviflora / Red Yucca	5 gal
	Hesperaloe parviflora 'Flava' / Yellow Yucca	5 gal
	Lavandula angustifolia 'Hidcote' / Hidcote Lavender	1 gal
	Nepeta x faassenii 'Blue Wonder' / Catmint	1 gal
	Oenothera berlandieri / Mexican Evening Primrose	1 gal
	Perovskia atriplicifolia / Russian Sage	5 gal
	Rudbeckia fulgida 'Goldstrum' / Coneflower	1 gal
	Tetranneuris argentea / Perky Sue	1 gal
	Teucrium chamaedrys 'Prostratum' / Prostrate Germander	2 gal
	Yucca filamentosa 'Color Guard' / Adam's Needle	5 gal

ANDERSON WAHLEN & ASSOCIATES
2010 North Redwood Road, Salt Lake City, Utah 84116
801.521.8529 - AWAengineering.net

Landscape Plan
Volcano Heights Marketplace
Unser Blvd. NW & Paseo Del Norte Blvd. NE
Albuquerque, New Mexico

TRACY WOLVERTON
NEW MEXICO
23994
PROFESSIONAL ENGINEER

14 Jun, 2017
SHEET NO. 5

DEVELOPER
West Seventy, LLC
c/o John Ransom
2424 Louisiana Boulevard NE,
Albuquerque, NM 87110
Phone: (505) 883-7676
Fax: (505) 923-3811