
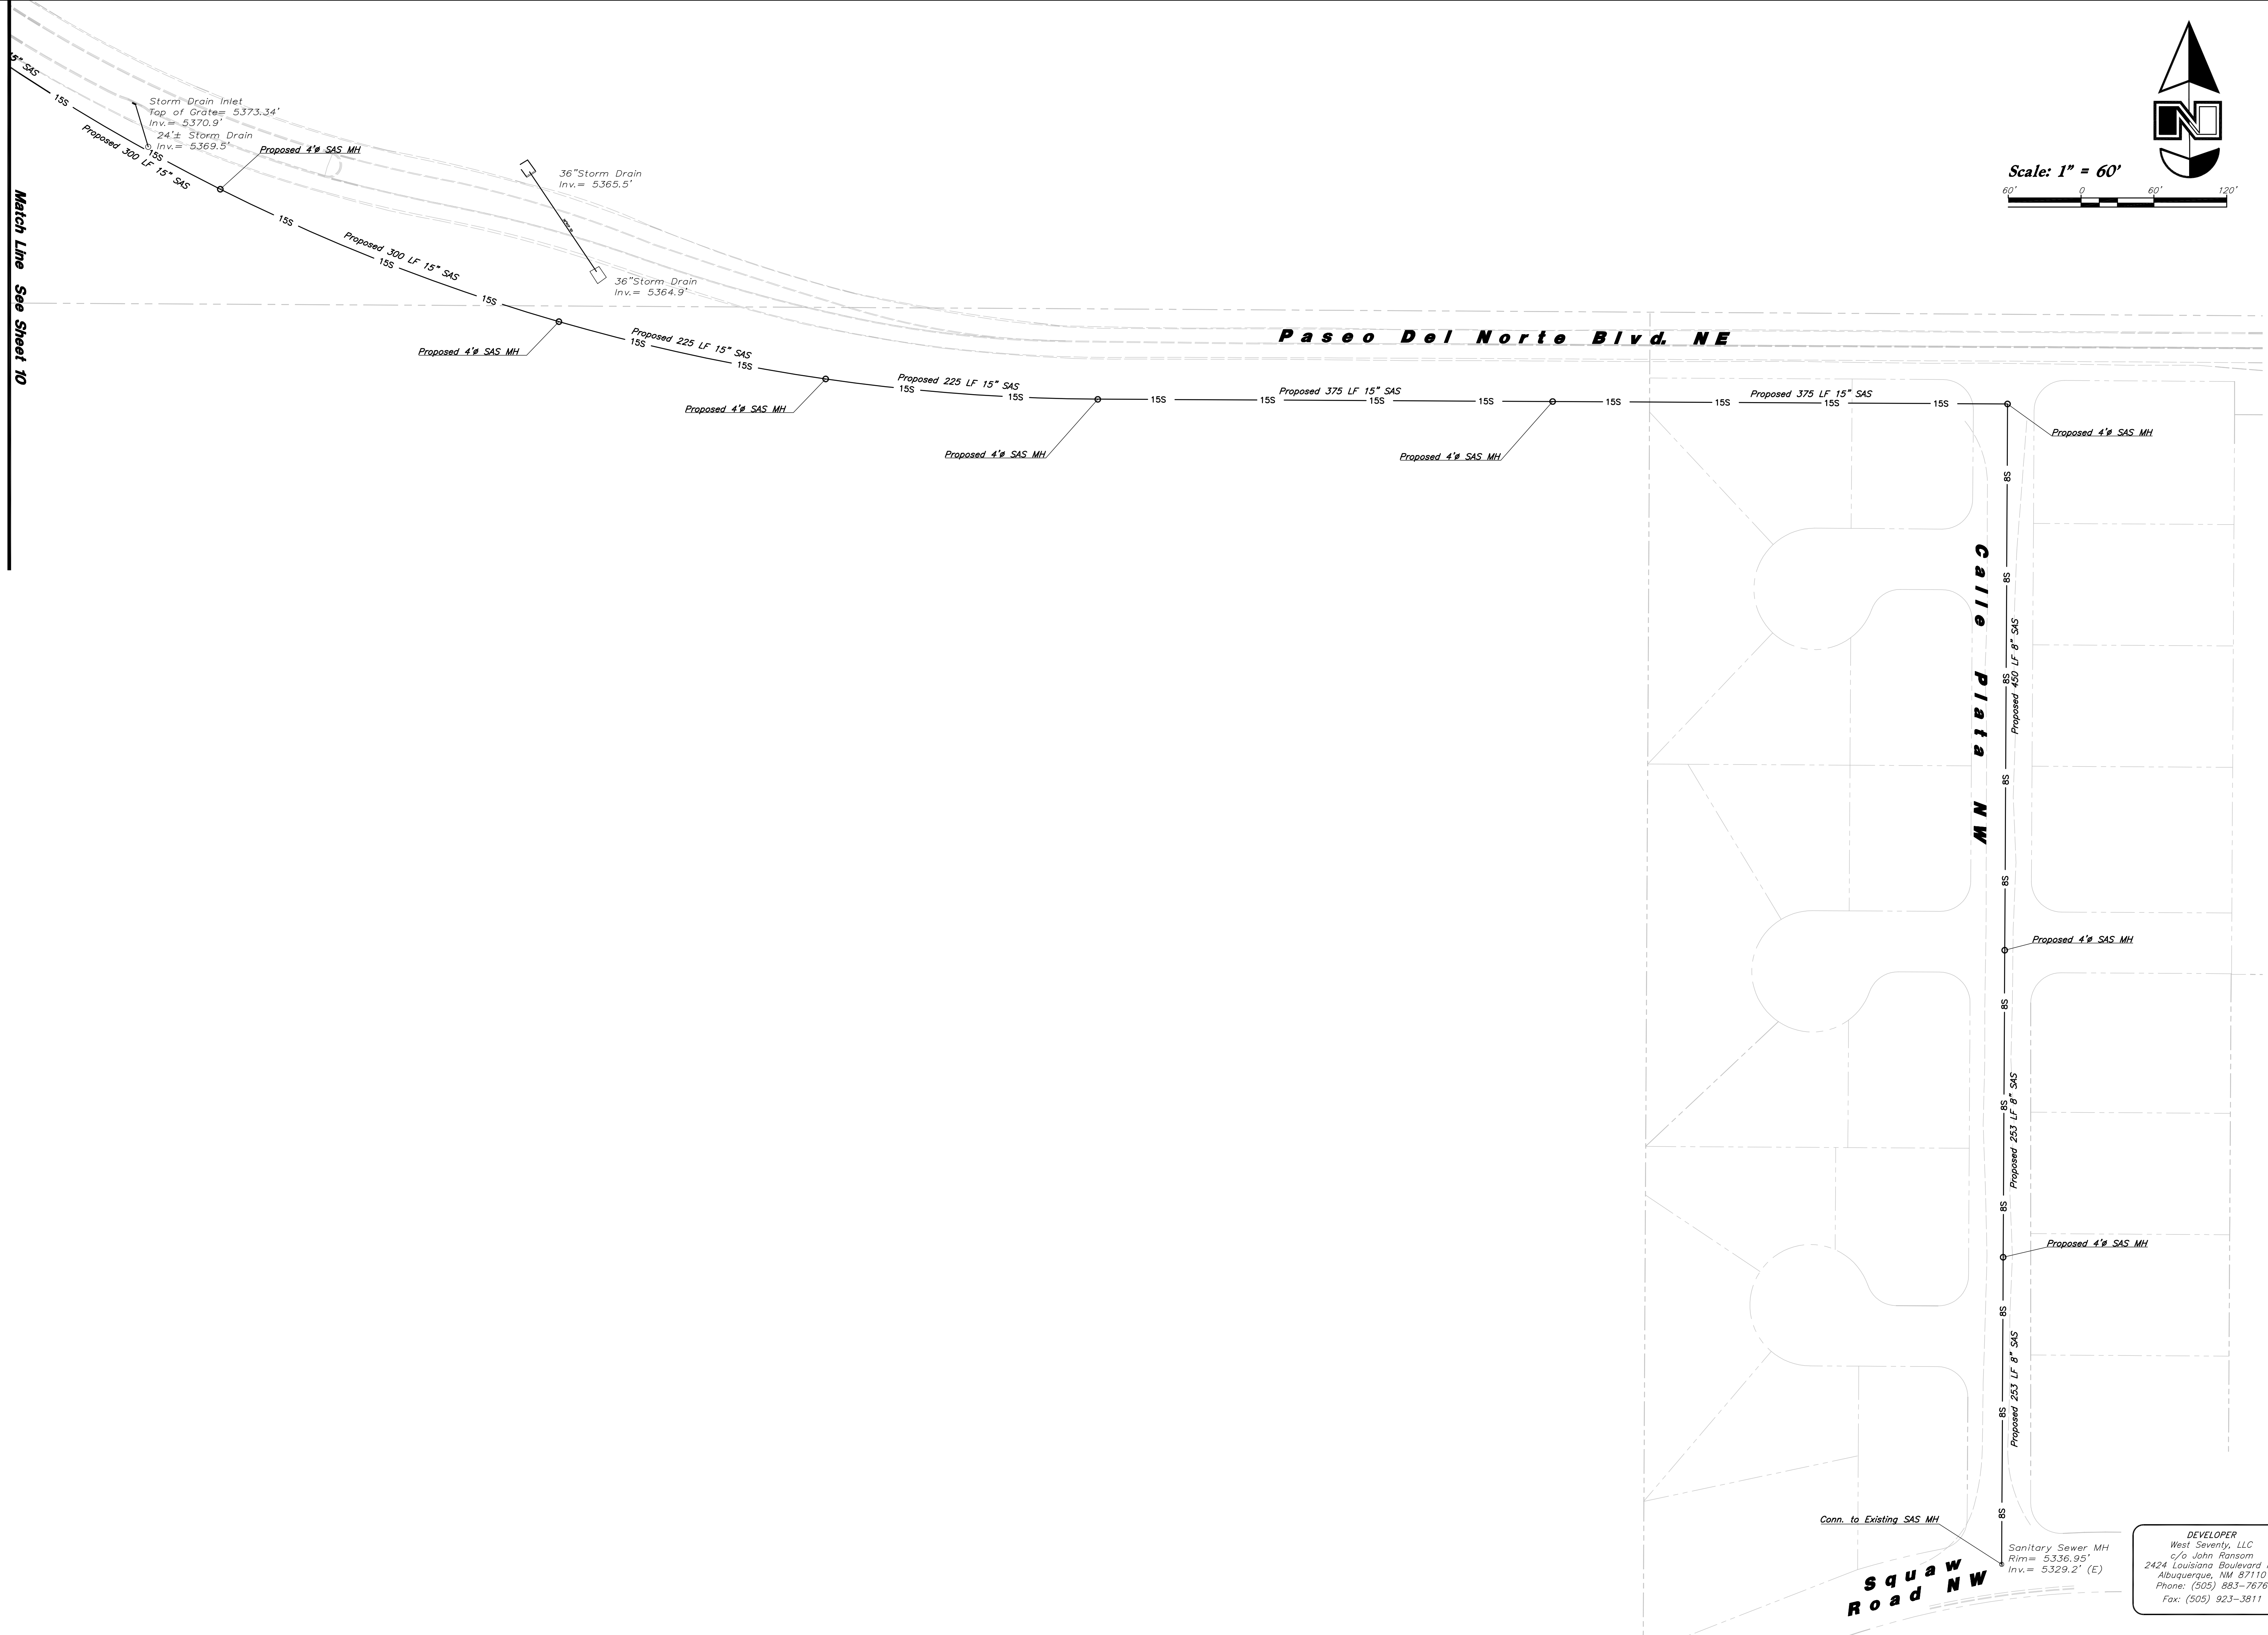


Scale: 1" = 60'

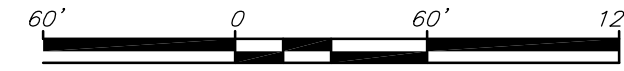

Match Line See Sheet 10

REV.	DATE	DESCRIPTION

Designed by: KR  
 Drafted by: JC  
 Client Name:  
 West Seventy, LLC  
 SMC469UT

**ANMA**  
 ANDERSON WAHLEN & ASSOCIATES  
 2010 North Redwood Road, Salt Lake City, Utah 84116  
 801.521.8529 - AWEngineering.net

**Paseo Del Norte Sewer Outfall**  
**Volcano Heights Marketplace**  
 Unser Blvd. NW & Paseo Del Norte Blvd. NE  
 Albuquerque, New Mexico



14 Jun, 2017

SHEET NO.  
**11**

DEVELOPER  
 West Seventy, LLC  
 c/o John Ransom  
 2424 Louisiana Boulevard NE,  
 Albuquerque, NM 87110  
 Phone: (505) 883-7676  
 Fax: (505) 923-3811

W:\smc469\Paseo & Unser\Drawings\SMC469UT.dwg, 6/14/2017 5:30:05 PM, 1:1, JC