



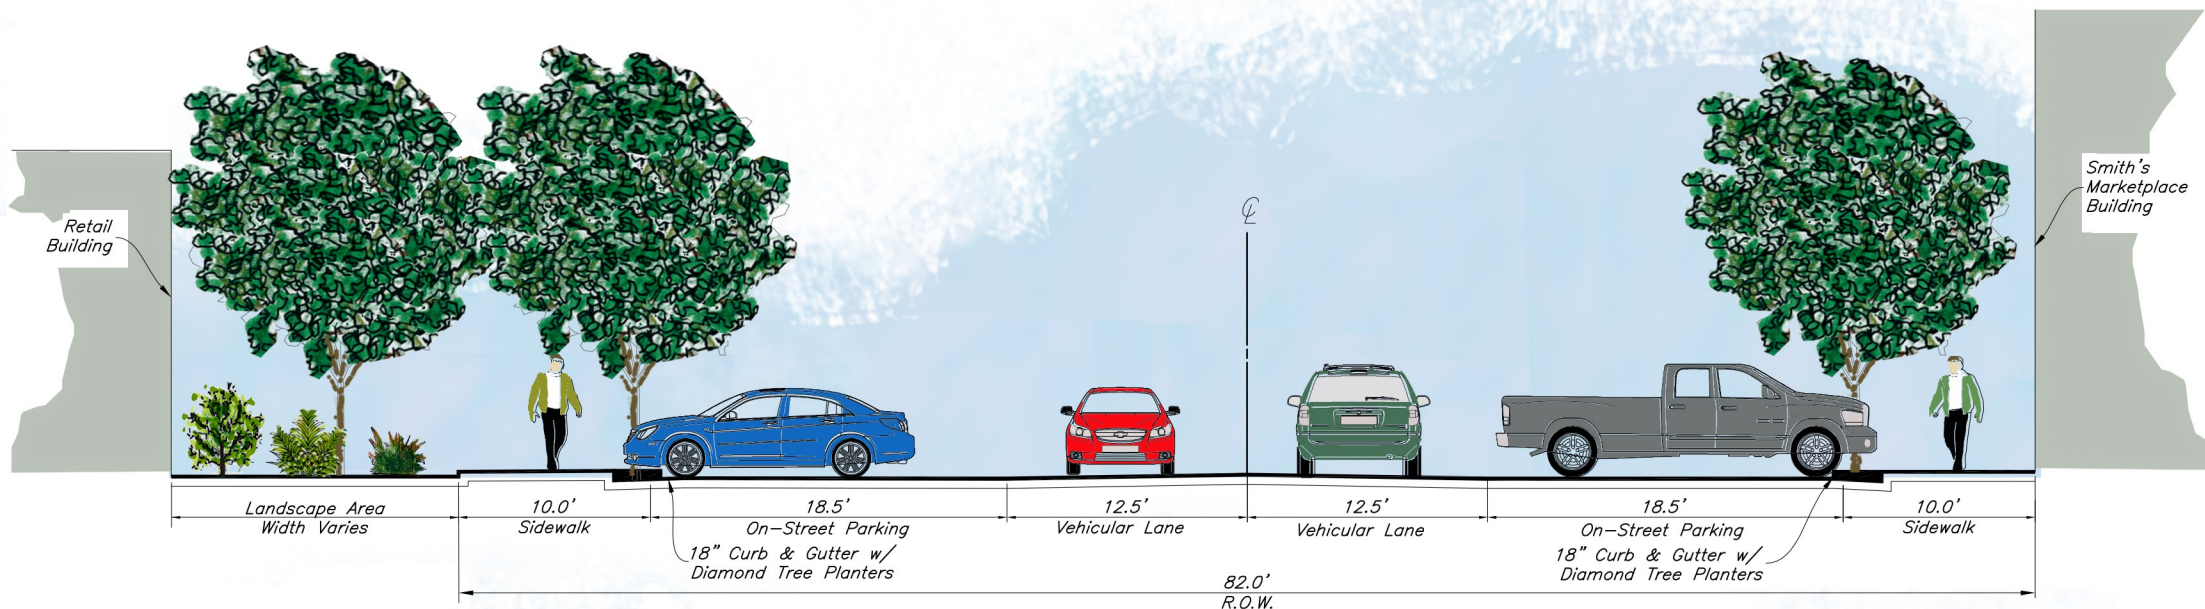


1. Secondary Street Type "A" Cross Section

Unser & Paseo
 Unser Blvd. NW & Paseo Del Norte Blvd. NE
 Albuquerque, New Mexico

*Secondary Street
 Cross Sections*

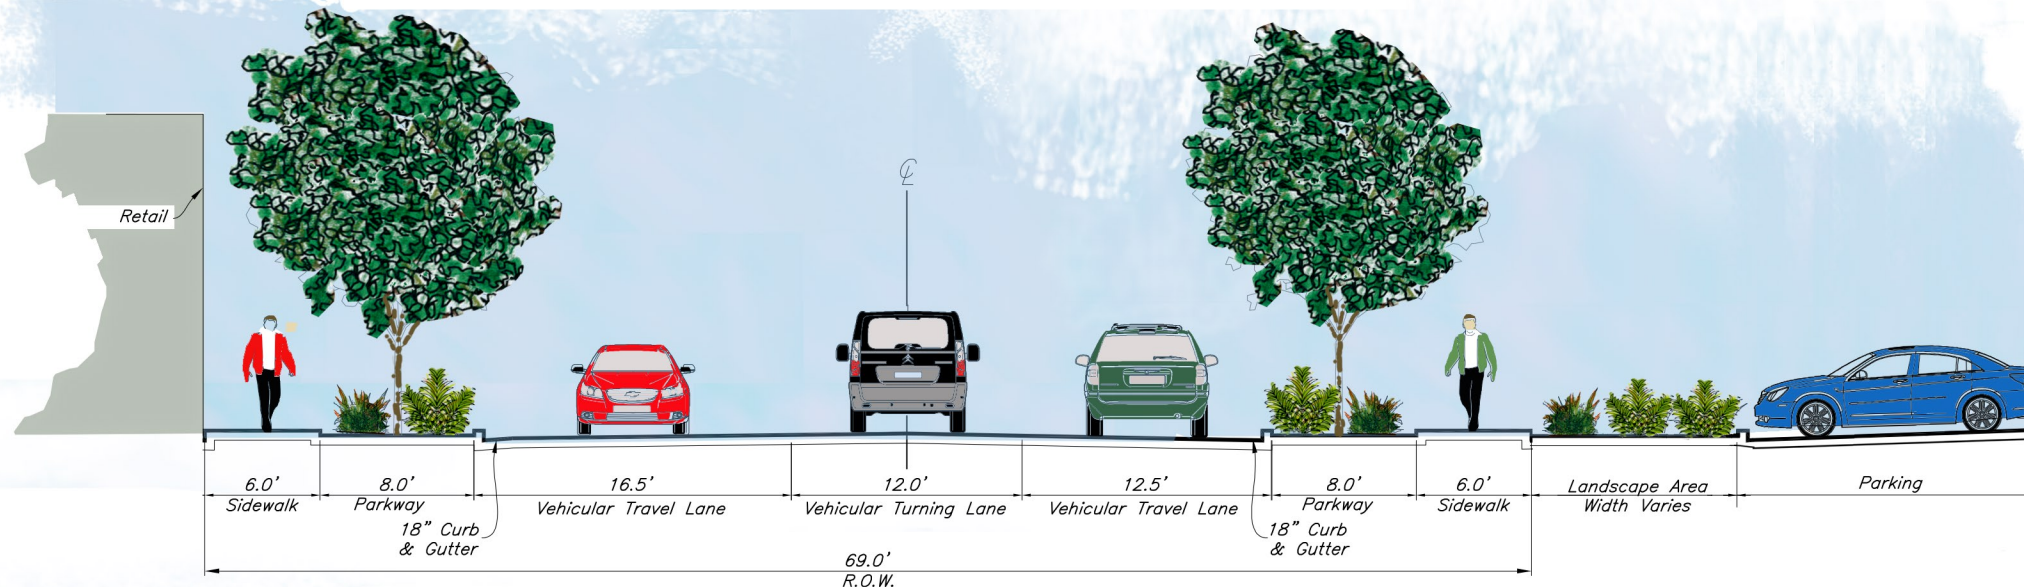

2. Secondary Street Type "B1" Cross Section

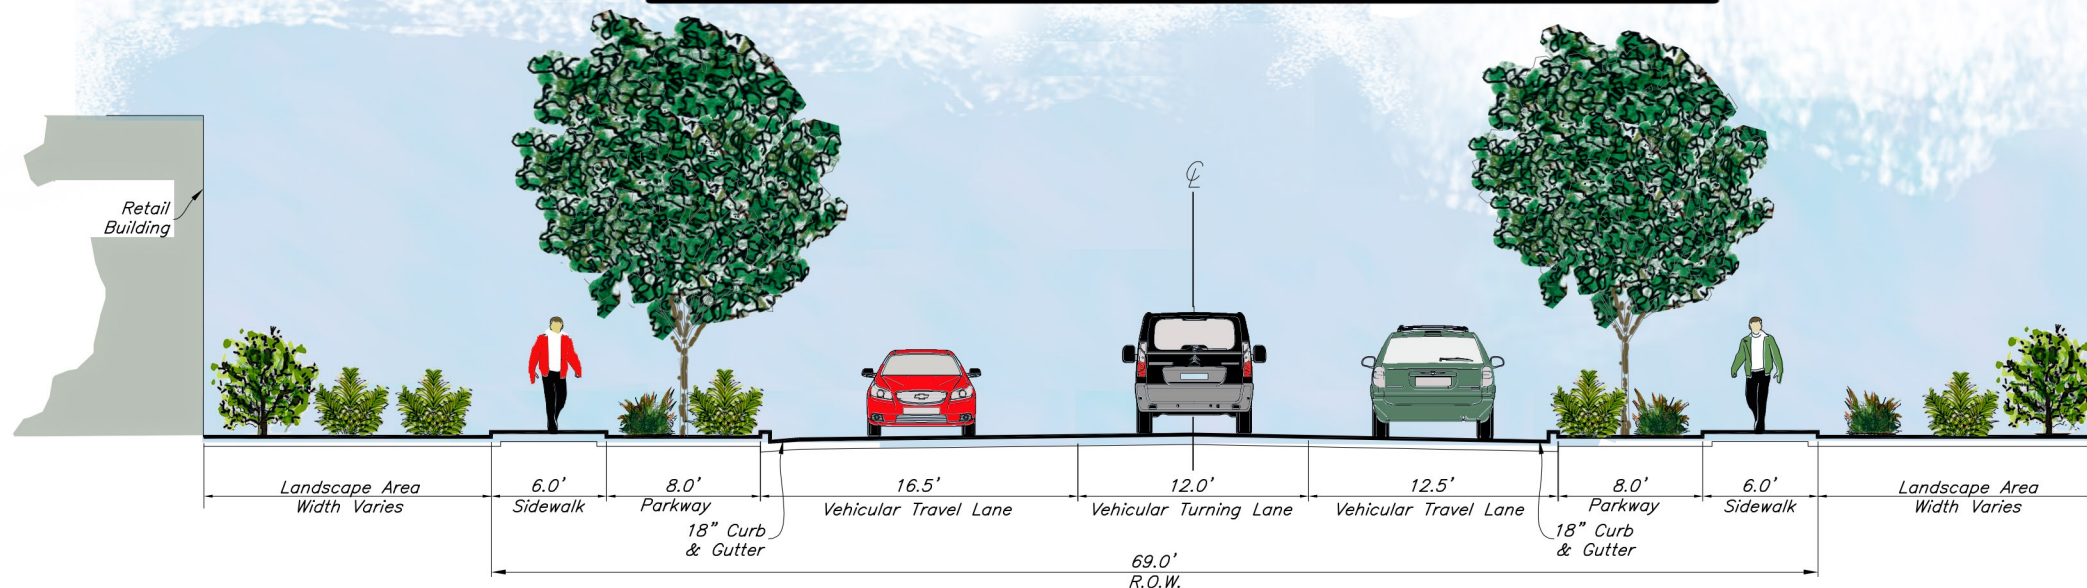

3. Secondary Street Type "B2" Cross Section

