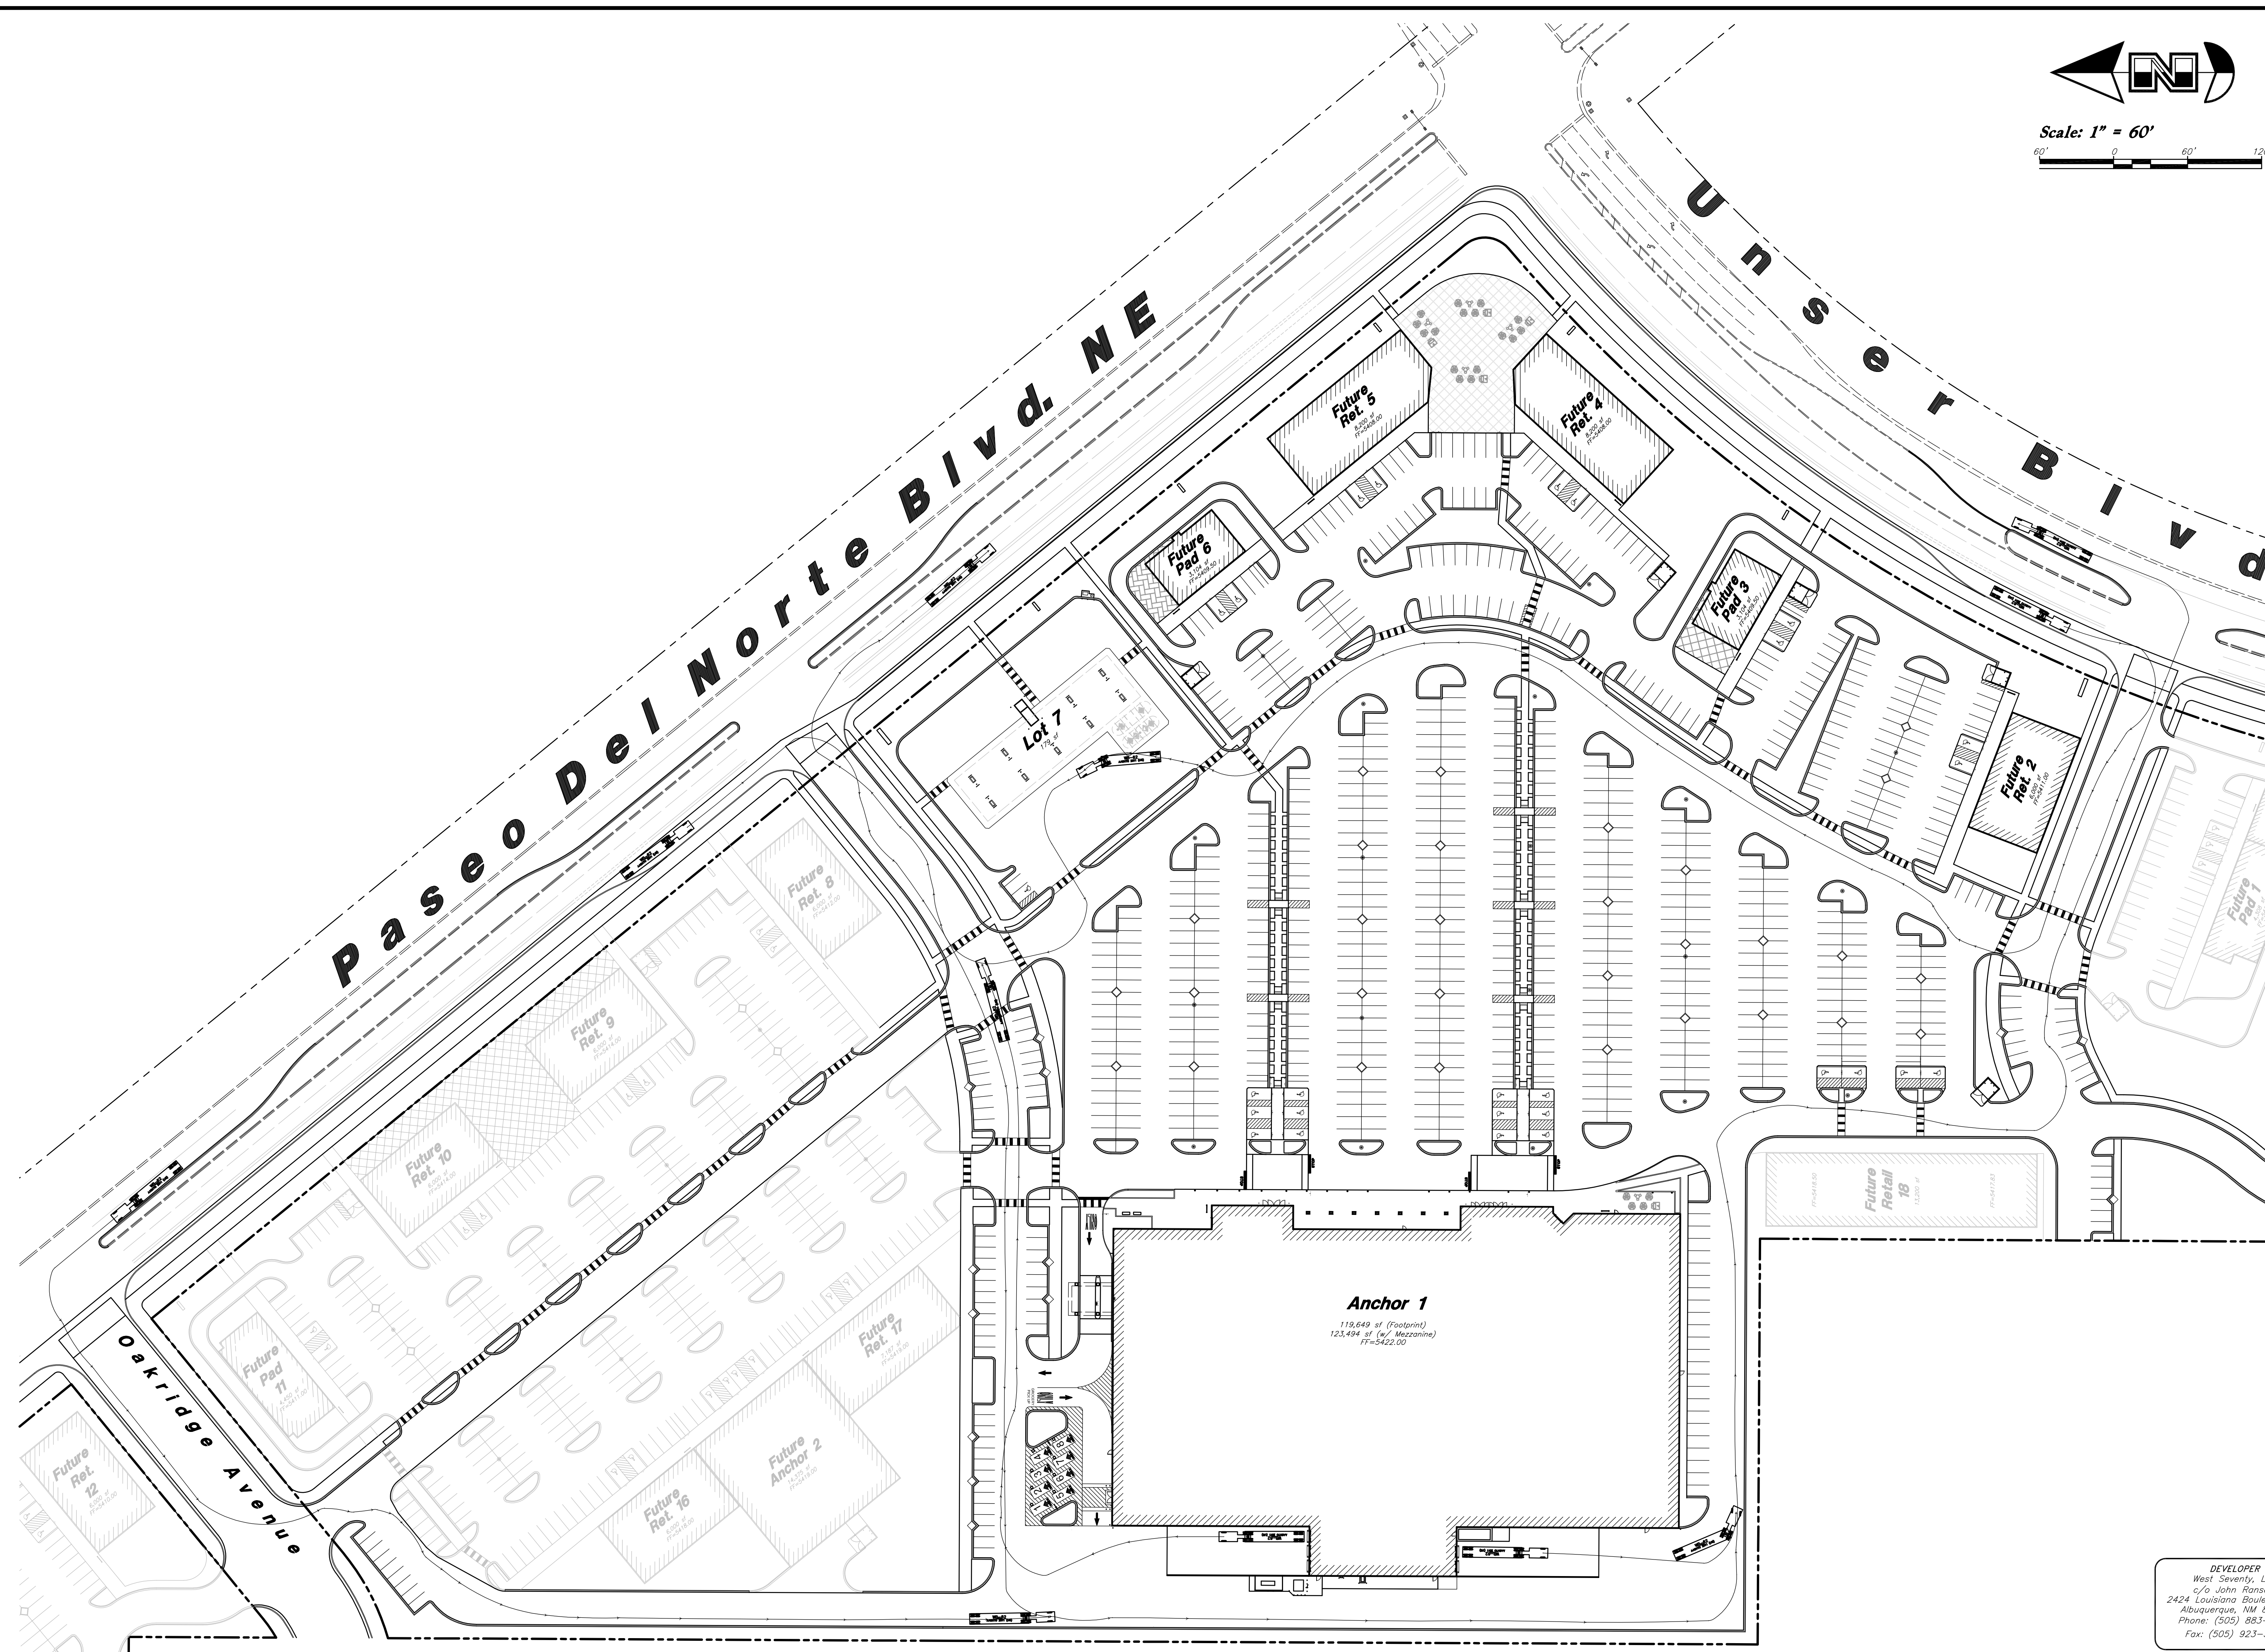


**EX**

ANDERSON WAHLEN & ASSOCIATES
2010 North Redwood Road, Salt Lake City, Utah 84116

Designed by: KR
Drafted by: JC
Client Name: West Seventy, LLC
SMC469- <i>Truck Turn</i>