



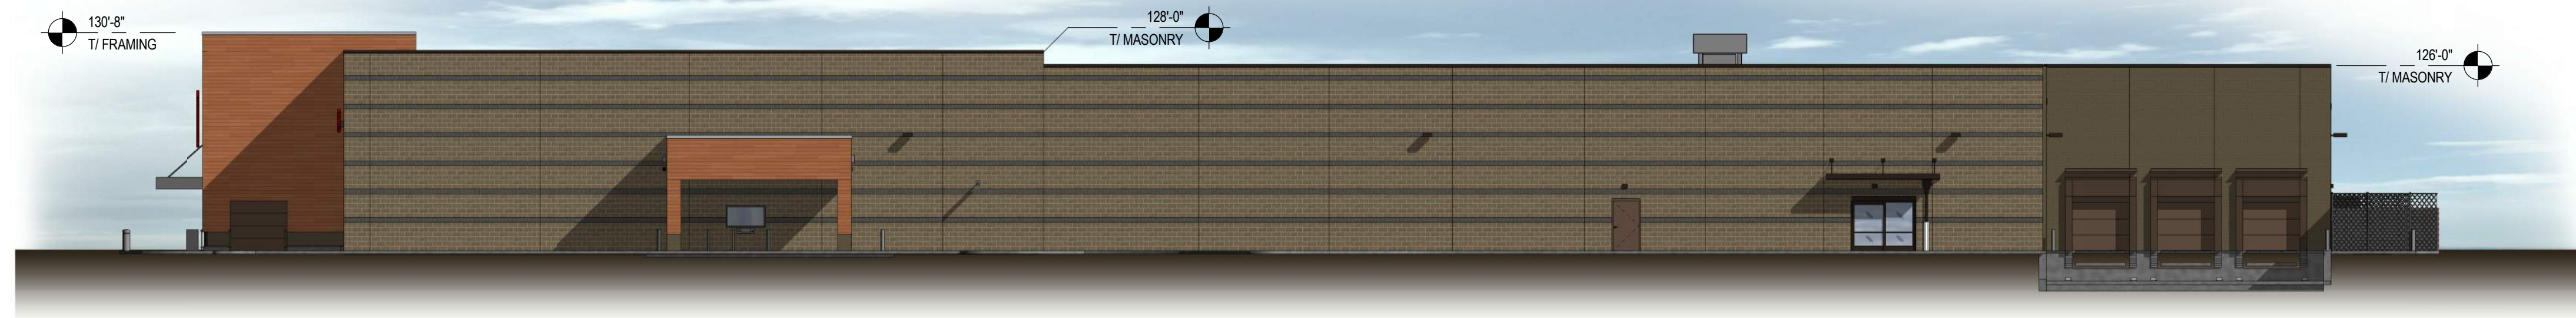

SOUTH ELEVATION




WEST ELEVATION

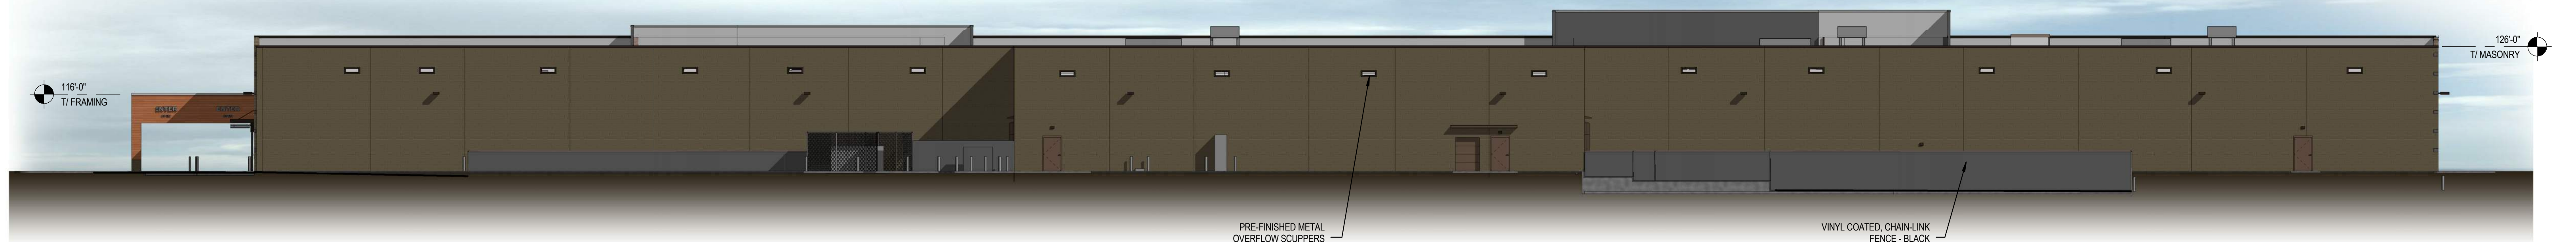

NORTH ELEVATION

-  Decorative Concrete Brick Units
Lee MaxBric - Clairborn
-  Split-face CMU
Lee MaxBric - Clay
-  Ground-face Masonry Units
Trendstone - La Salle
-  Fiber Cement Paneling
Allura - Maple

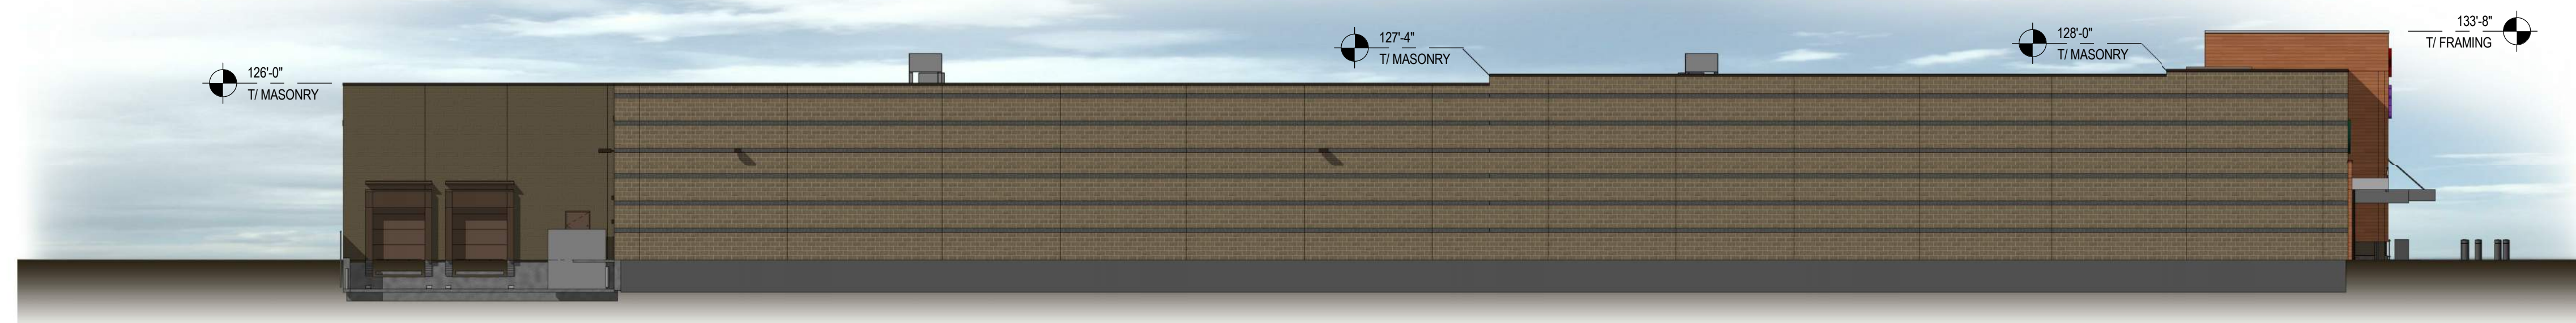

EAST ELEVATION

June 14, 2017

Store SM469

Albuquerque, NM

