


SANITARY SEWER
 VERTICAL SCALE: 1"=0'
 HORIZONTAL SCALE: 1"=5'

MURPHY OIL USA, INC.

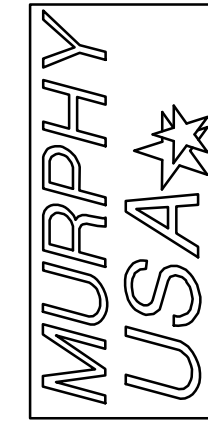

200 PEACH STREET
 EL DORADO, AR 71730

GreenbergFarrow

1430 W. PEACH TREE ST., NW SUITE 200
 ATLANTA, GA 30369
 TEL: (404) 525-8600
 FAX: (404) 525-8670
 DWG NAME: ALBUQUERQUE, NM
 JOB NO.: 20160897.0

REV-3 01-23-18 DATE UN PRN DS PM DS DS DS DS

UTILITY PROFILE
 MURPHY EXPRESS
 3751 HIGHWAY 528 NW
 ALBUQUERQUE NEW MEXICO

SHEET NO.

C-6.1