

Industrial Water Engineering  
8701 Alameda Park Drive NE  
Albuquerque, NM 87113


DESIGN REVIEW  
BOARD  
SUBMITTAL

REVISIONS	
△	
△	
△	
△	
△	
△	
△	


DRAWN BY	DPS
REVIEWED BY	DPS
DATE	09/15/2017
PROJECT NO	16-0113

DRAWING NAME  
LINE OF SIGHT  
SECTION

SHEET NO  
AS502

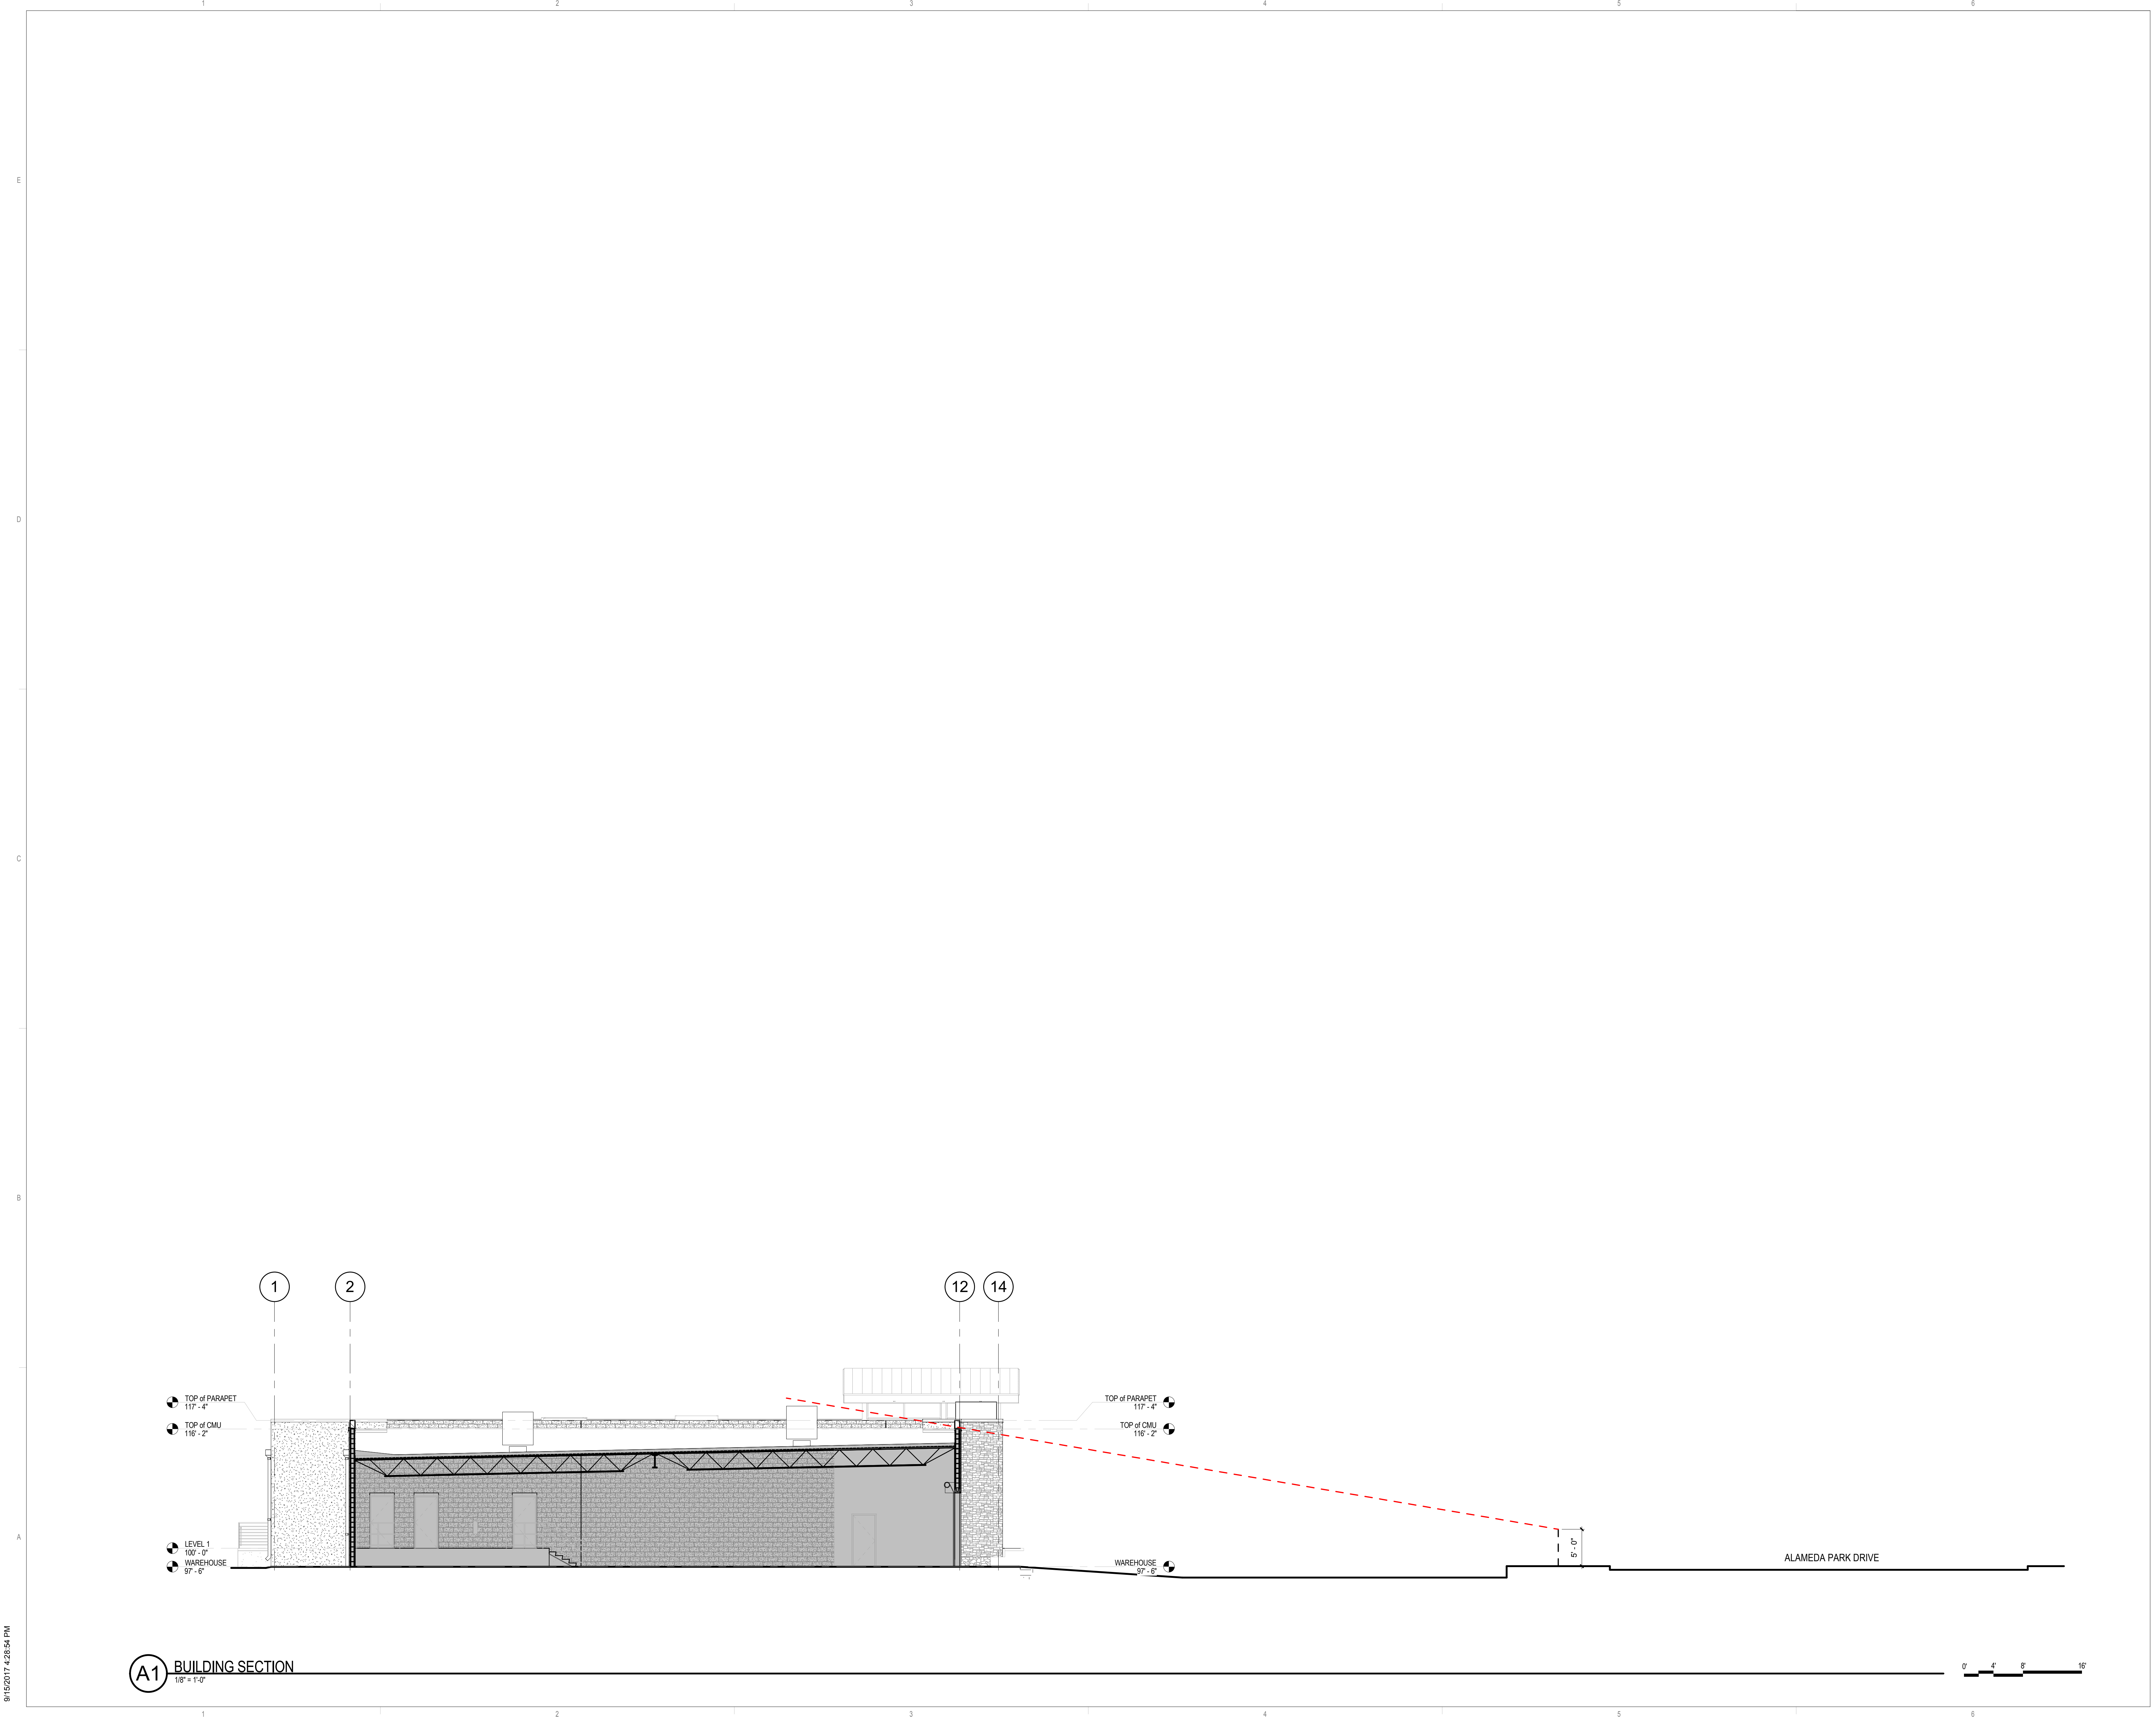

A1 BUILDING SECTION  
1/8" = 1'-0"

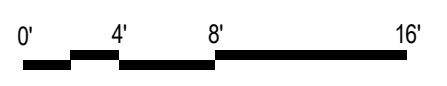

09/15/2017 4:28:54 PM