


LEGEND

---	PROPERTY LINE
---	EXIST. ELE.
---	EXISTING RETAINING WALL
---	PROPOSED RETAINING WALL
---	PROPOSED HIGH POINT
---	PROPOSED FLOW LINE
SD	PROPOSED SD
⊙	PROPOSED SD INLET
⊙	PROPOSED SD MANHOLE
FF-00.00	PROPOSED FINISHED FLOOR ELE.
⊙	EXIST SD
⊙	EXIST SD MANHOLE
⊙	EXIST SD INLET

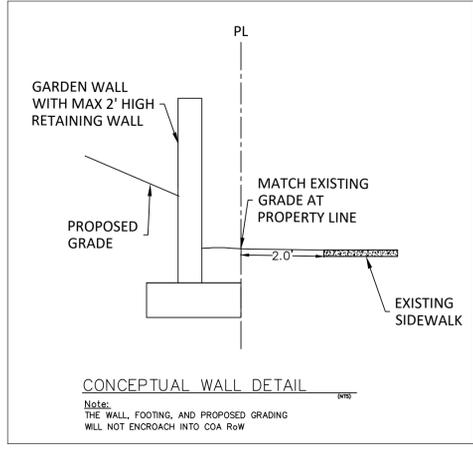

5971 JEFFERSON ST NE
ALBUQUERQUE, NM 87109
PHONE: 505.966.4187

RESPEC
WATER & NATURAL RESOURCES


DESIGNED: NF
DRAWN: NF
CHECKED: RB
DATE: 2/14/2018



NOT FOR CONSTRUCTION

LEGAL DESCRIPTION:
LOTS 1, 2, 3, & 3031 & 32,
TRACT A UNIT B NORTH
ALBUQUERQUE ACERS

**LEGACY NAA
APARTMENTS II
CONCEPTUAL GRADING PLAN**

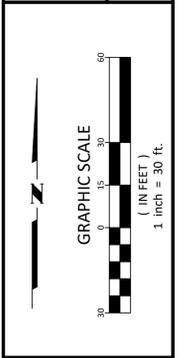

SHEET NUMBER:
C-2