




**Sketch Plat for
Lots "A-1" and "A-2"
Friedman Subdivision
Being Comprised of
Lot "A"
Friedman Subdivision
City of Albuquerque
Bernalillo County, New Mexico
January 2018**

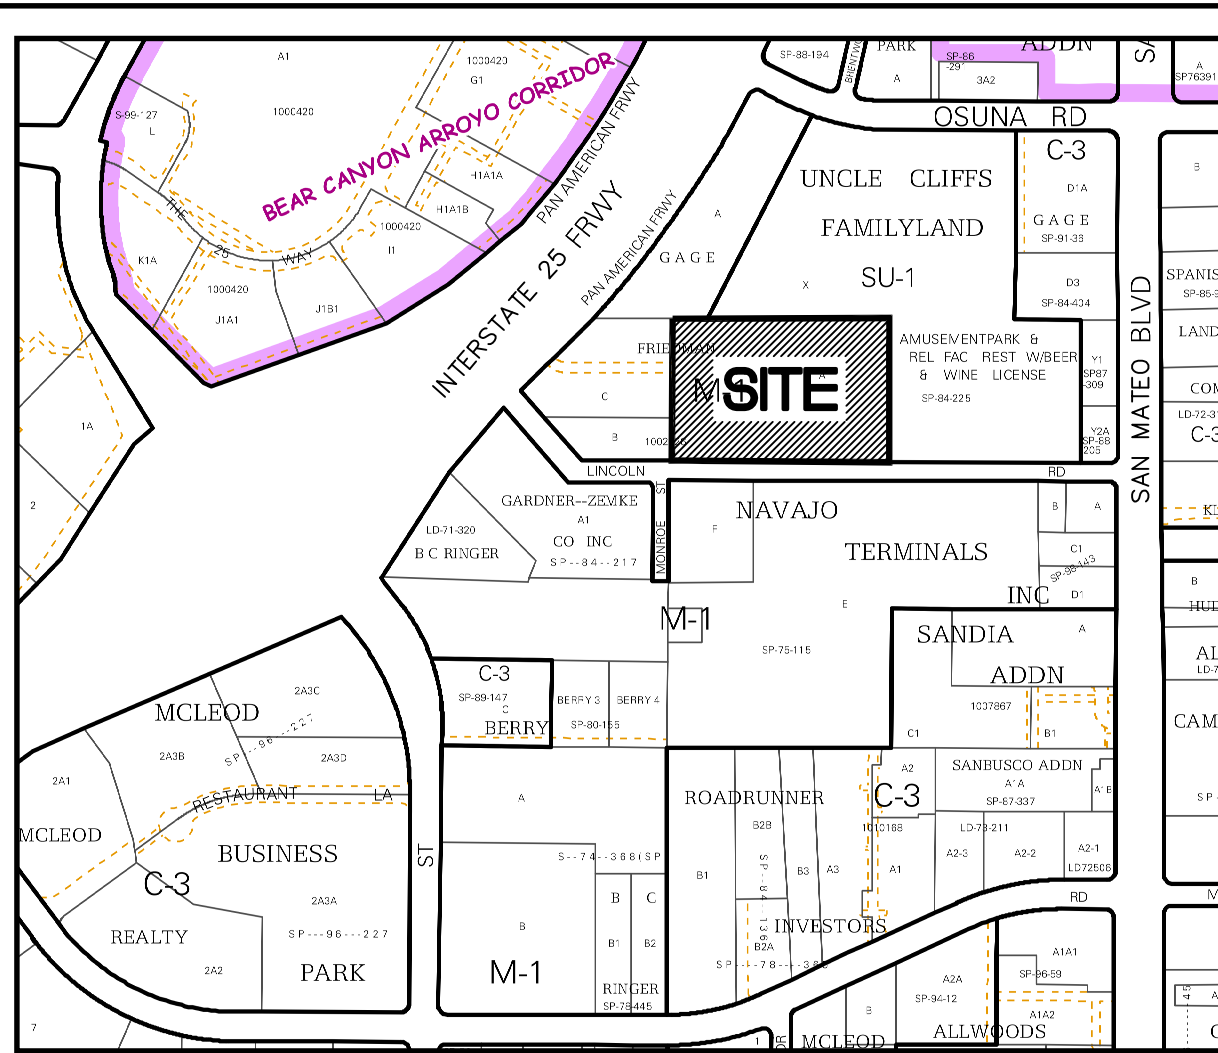

Vicinity Map - Zone Atlas F-17-Z

Legal Description

LOT "A" OF FRIEDMAN SUBDIVISION, AS THE SAME IS SHOWN AND DESIGNATED ON PLAT ENTITLED "PLAT OF LOTS "A", "B" AND "C", FRIEDMAN SUBDIVISION, SITUATE WITHIN ELENA GALLEGOS GRANT, PROJ. SEC. 35, T.11N., R.3E., N.M.P.M., CITY OF ALBUQUERQUE, BERNALILLO COUNTY, NEW MEXICO", FILED IN THE OFFICE OF THE COUNTY CLERK OF BERNALILLO COUNTY, NEW MEXICO, ON DECEMBER 30, 2002, IN BOOK 2002C, PAGE 418.

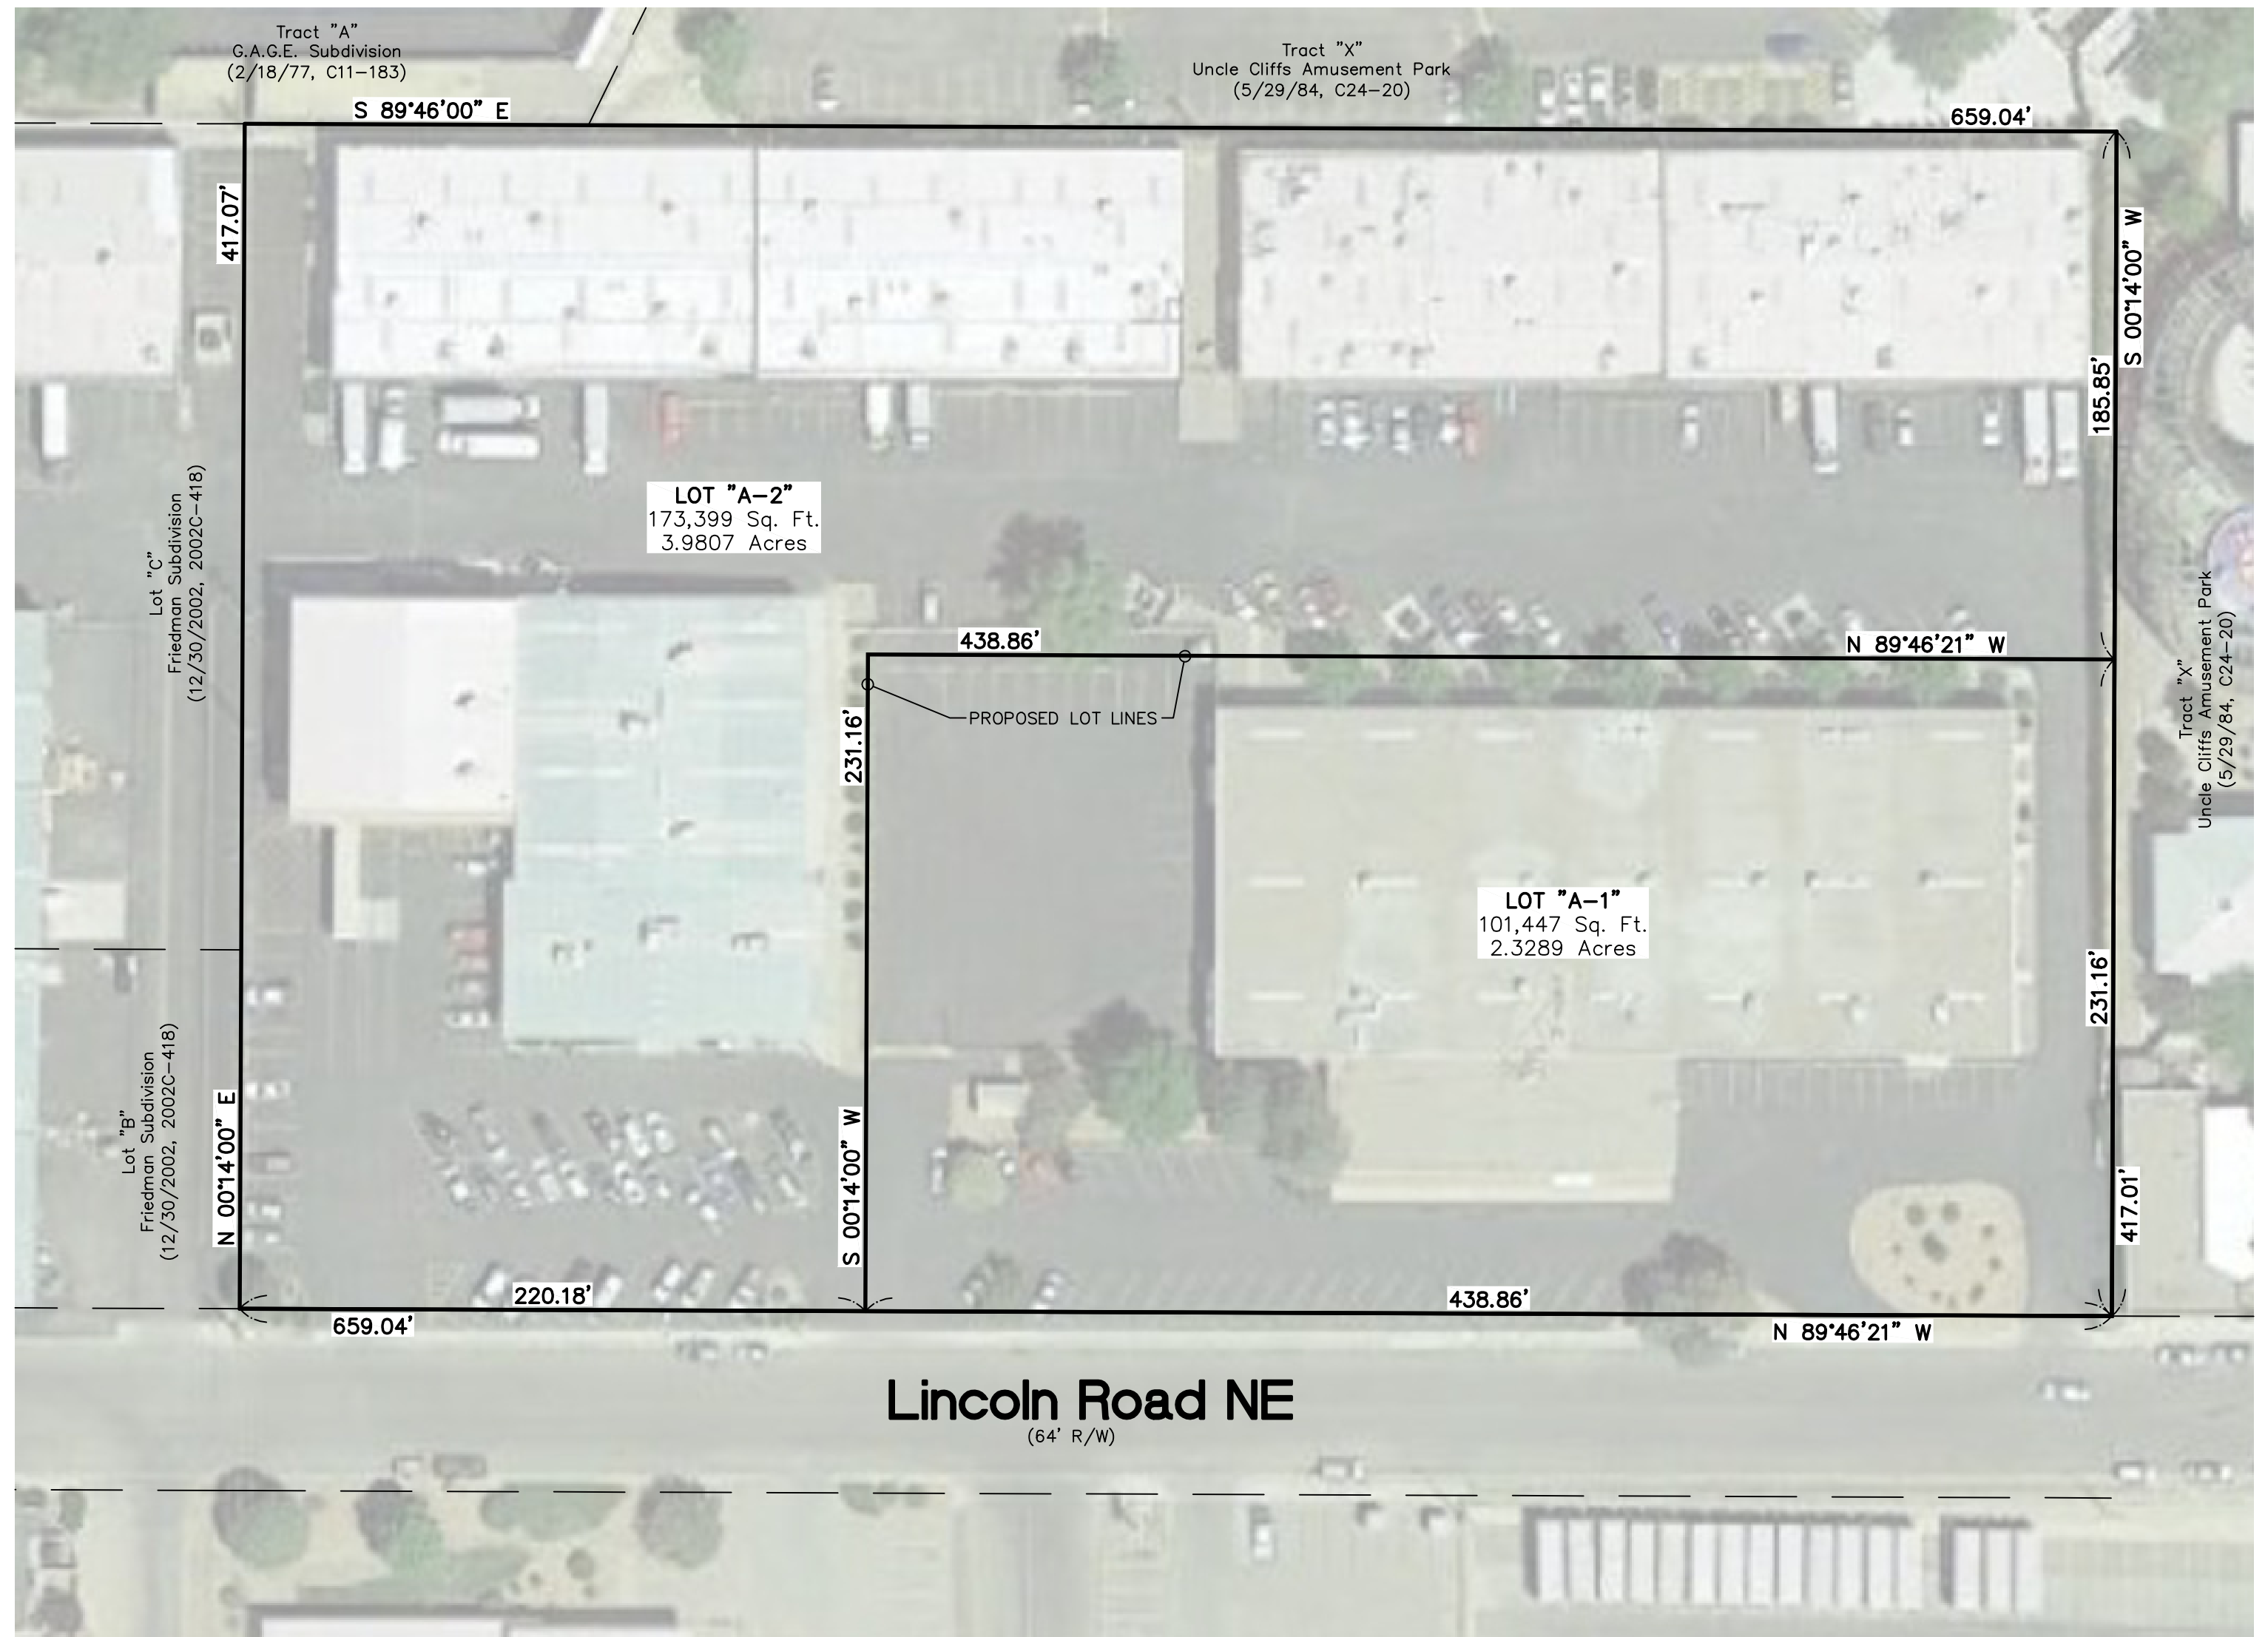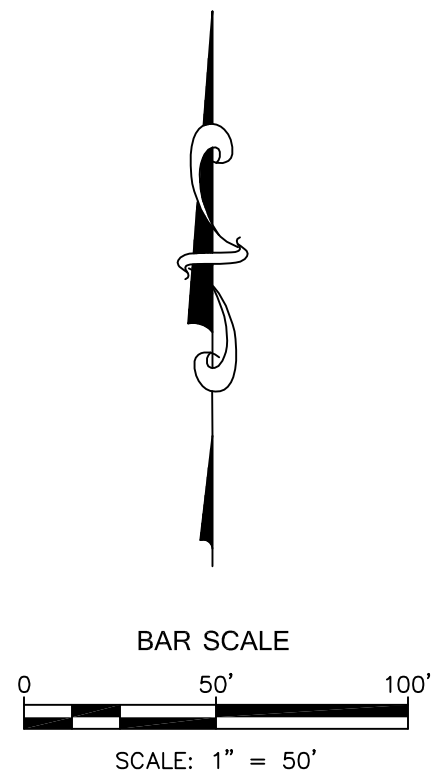

CSI-CARTESIAN SURVEYS INC.

P.O. BOX 44414 RIO RANCHO, N.M. 87174
Phone (505) 896-3050 Fax (505) 891-0244