


KEYED NOTES

- A. INSTALL NEW 4" SEWER SERVICE FROM EXISTING MAIN TO PROPERTY LINE BY CITY WORK ORDER.
- B. INSTALL NEW DOMESTIC METERED WATER SERVICE FROM EXISTING WATER MAIN BY CITY WORK ORDER.
- C. INSTALL NEW PUBLIC FIRE HYDRANT BY CITY WORK ORDER.



LEGEND

- W --- EXISTING WATER LINE
- W — NEW WATER LINE
- SS --- EXISTING SEWER LINE
- SS — NEW SEWER LINE
- FH — NEW FIRE LINE

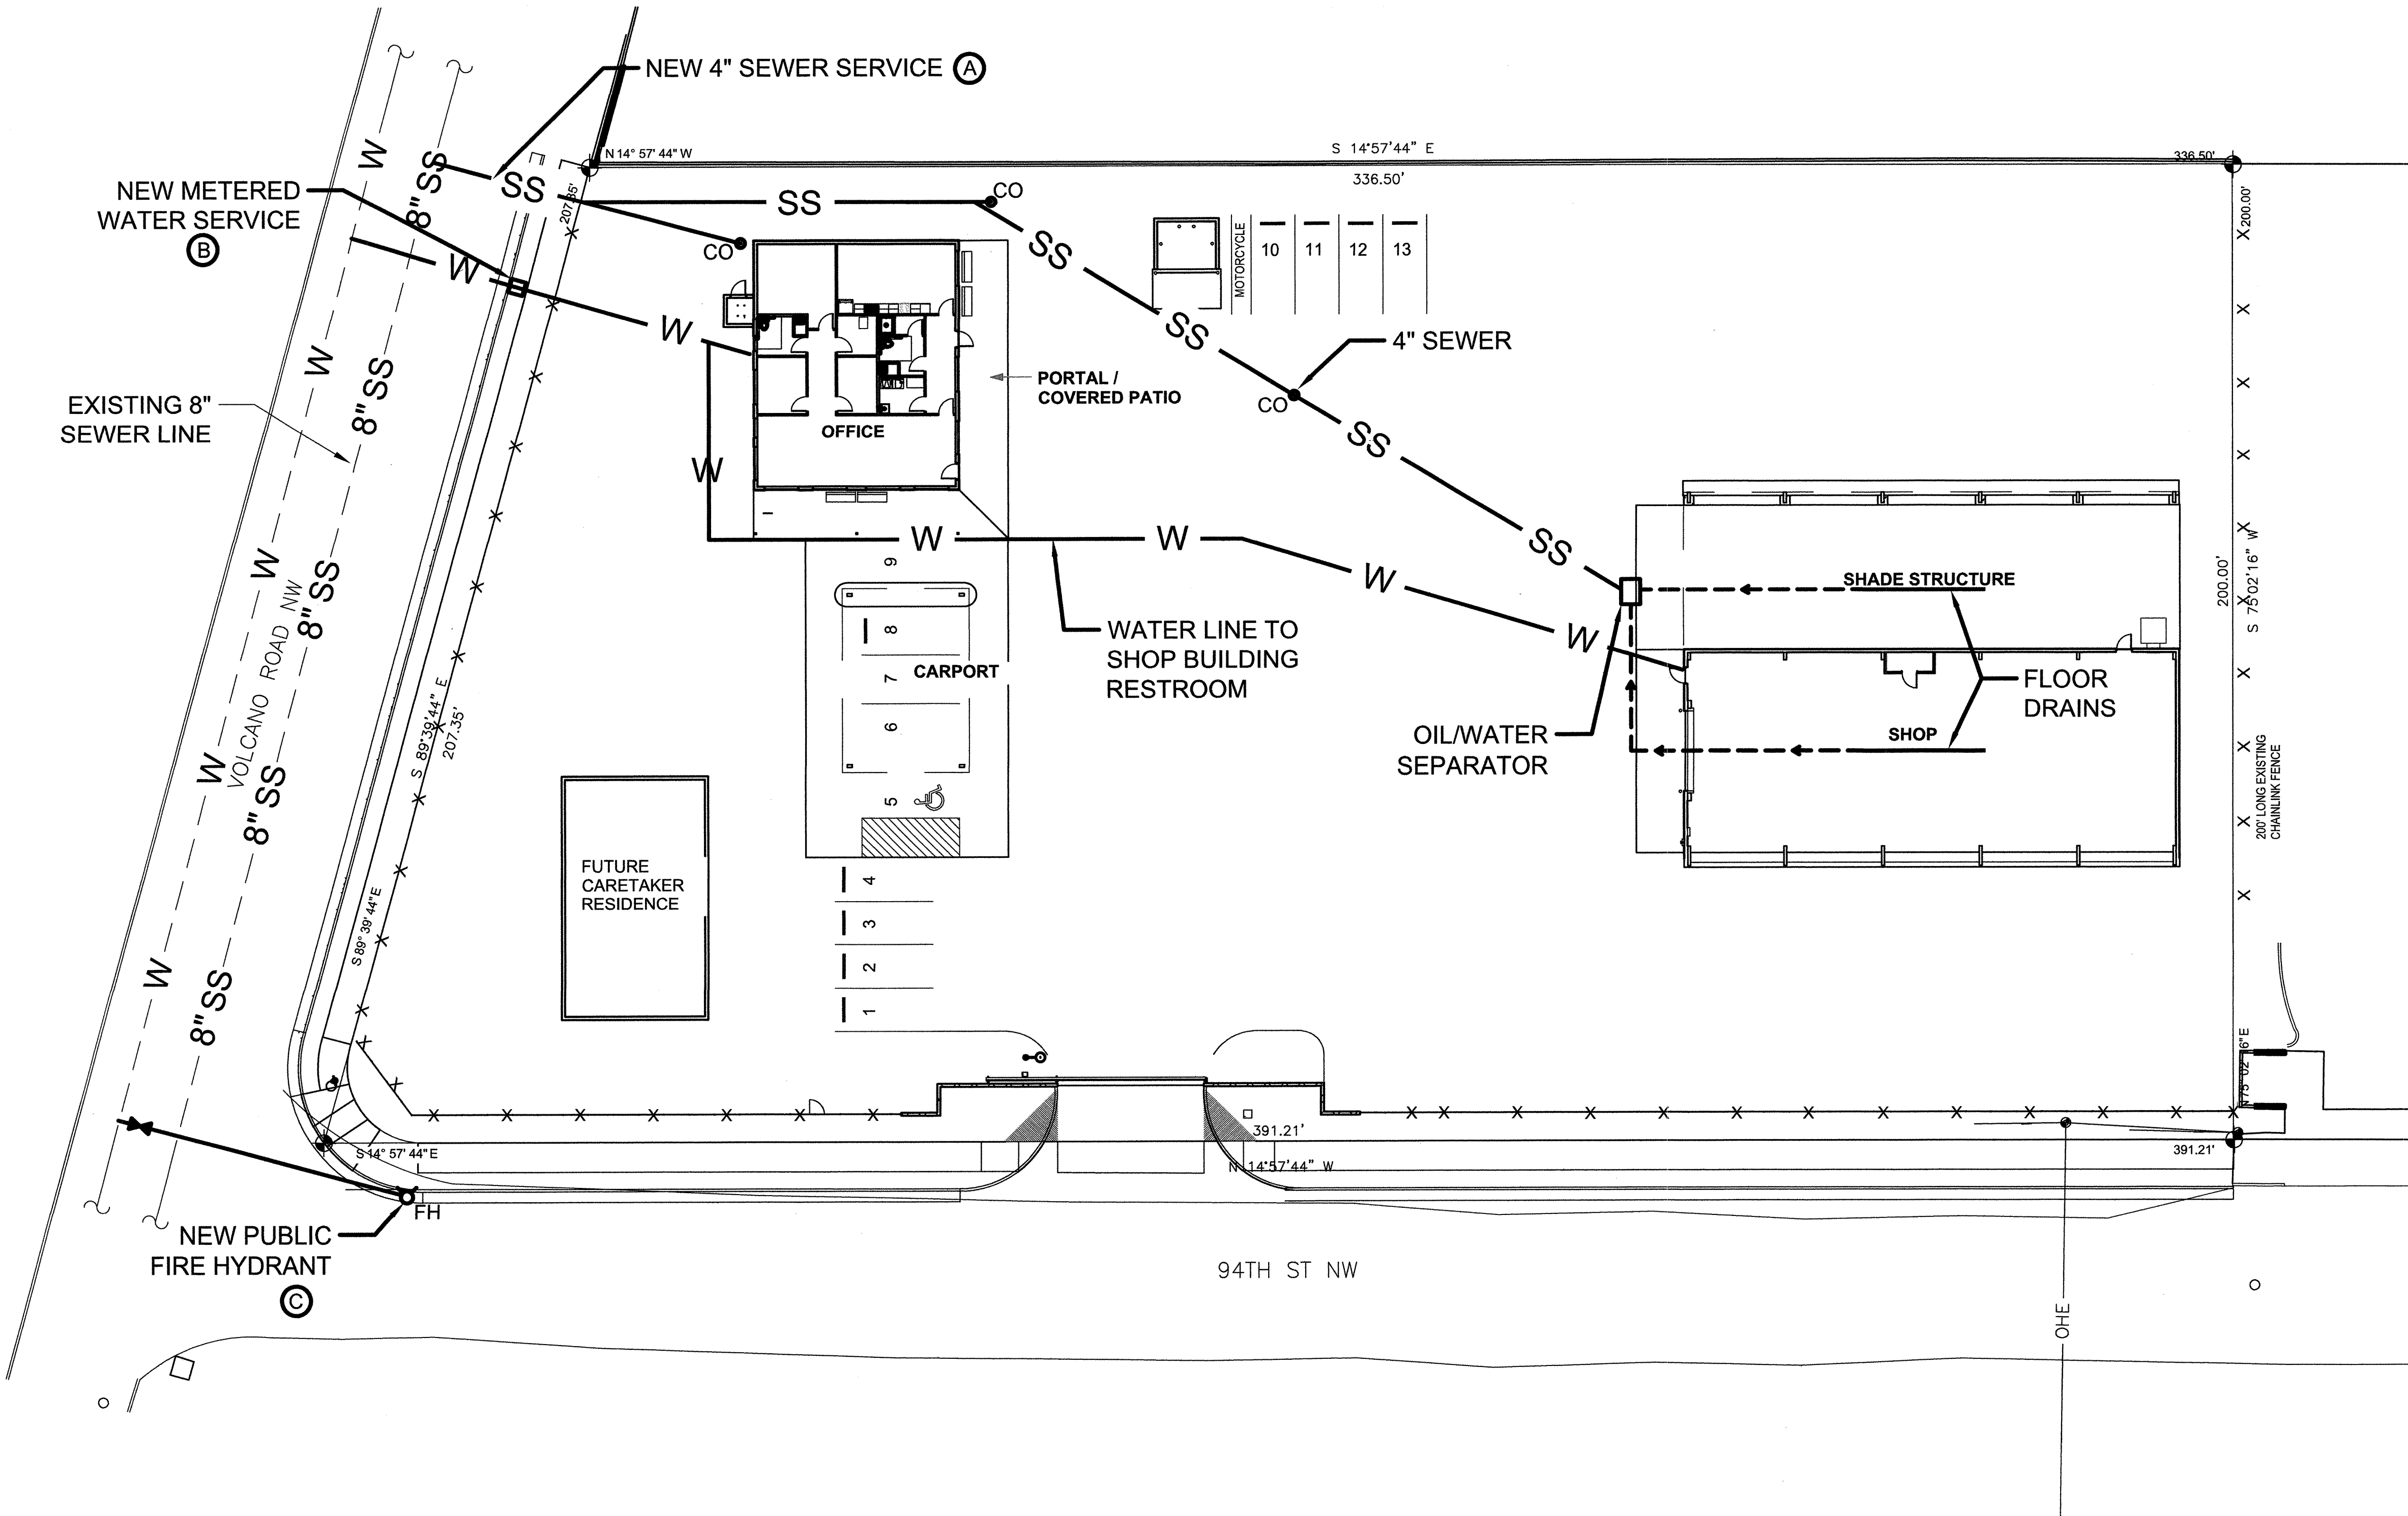

UTILITY PLAN

1" = 20'

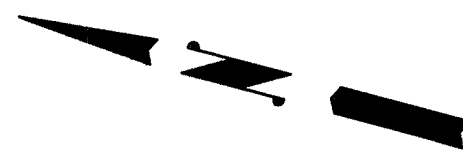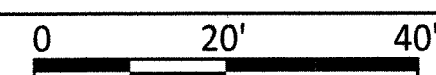

LEE GAMELSKY ARCHITECTS P.C.
 2412 MILES ROAD SE
 ALBUQUERQUE, NM 87106
 505.842.8865 FAX 505.842.1693
 lee@gam.com

L&C TRANSPORT OFFICE AND SHOP
 Albuquerque, New Mexico

PROJECT ARCHITECT:
 LEE GAMELSKY, AIA

Project #:
 Date: 19 MARCH 2018

UTILITY PLAN

By: WTB
 SITE UTILITY PLAN

Sheet 4 Of 7
 C-101

