

GRADING AND DRAINAGE NOTES:

- 1. PROPOSED CONTOURS ARE SHOWN AT 0.2-FOOT INTERVALS.
- 2. EXISTING CONTOURS ARE SHOWN AT 0.2-FOOT INTERVALS.
- 3. SEE SHEET C-301 FOR TYPICAL SECTIONS.
- 4. SEE SHEET CP101 FOR PROPOSED PAVEMENT SPOT ELEVATIONS.
- 5. CONTRACTOR SHALL PROTECT ALL UTILITIES TO REMAIN THAT COULD BE DISTURBED BY GRADING ACTIVITIES.
- 6. CONTRACTOR SHALL HAUL AND DISPOSE OF ALL EXCESS EXCAVATED MATERIAL OFF SITE.
- 7. CONTRACTOR SHALL VERIFY EXISTING UTILITY LOCATIONS/DEPTHS PRIOR TO CONSTRUCTION AND NOTIFY THE AIRPORT IMMEDIATELY UPON ENCOUNTERING POTENTIAL CONFLICTS WITH CROSSING PROPOSED UTILITIES.
- 8. CONTRACTOR SHALL FOLLOW FUGITIVE DUST REQUIREMENTS PER THE SPECIFICATIONS.
- 9. CONTRACTOR SHALL MATCH THE EXISTING DRAINAGE PATTERNS.
- 10. CONTRACTOR SHALL FIELD VERIFY THE EXISTING PAVEMENT GRADES PRIOR TO CONSTRUCTION. CONTRACTOR SHALL MATCH EXISTING GRADES, DRAINAGE PATTERNS, AND MATCH INTO EXISTING ELEVATIONS OF ADJACENT PAVEMENT.

GRADING AND DRAINAGE LEGEND:


- 5320 PROPOSED CONTOUR (MAJOR) (1.0' INTERVAL)
- PROPOSED CONTOUR (MINOR) (0.2' INTERVAL)
- 5320 EXISTING CONTOUR (0.2' INTERVAL)
- 1.0% PROPOSED SLOPE
- PROJECT GRADING LIMITS, MATCH EXISTING ELEVATIONS
- SDG PROPOSED STORM LINE
- E EXISTING ELECTRICAL OR HYDRONIC LINE
- PFW EXISTING WATER LINE
- SDG EXISTING STORM LINE
- SAG EXISTING SANITARY SEWER LINE
- UNK EXISTING UNKNOWN UTILITY
- CONCRETE REPLACEMENT PANELS



ALBUQUERQUE
INTERNATIONAL
SUNPORT



CONSULTANTS
Jacobs
Jacobs Engineering Group Inc.
717 17th Street, Suite 2750
Denver CO 80202

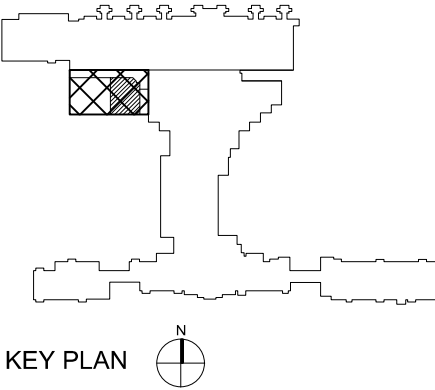

PRELIMINARY
FOR REVIEW ONLY

These documents are for Design Review and not intended for Construction Bidding or Permit Purposes. They were prepared by, or under supervision of:

ANIA MOTAS
19761 10/07/2021
Registration # Date #

SEAL											



CITY OF ALBUQUERQUE
AVIATION DEPARTMENT
SHEET TITLE
ABQ - IN-LINE BAGGAGE SYSTEM
ALBUQUERQUE INTERNATIONAL AIRPORT
2200 Sunport Blvd, Albuquerque, NM 87106
GRADING AND DRAINAGE PLAN

DESIGN REVIEW COMMITTEE	CITY ENGINEER APPROVAL	ZONE MAP NO.		M-16	
		CITY PROJECT NO.		T.B.D	
		SHEET NO.		CG101	
		XX		REV C	