
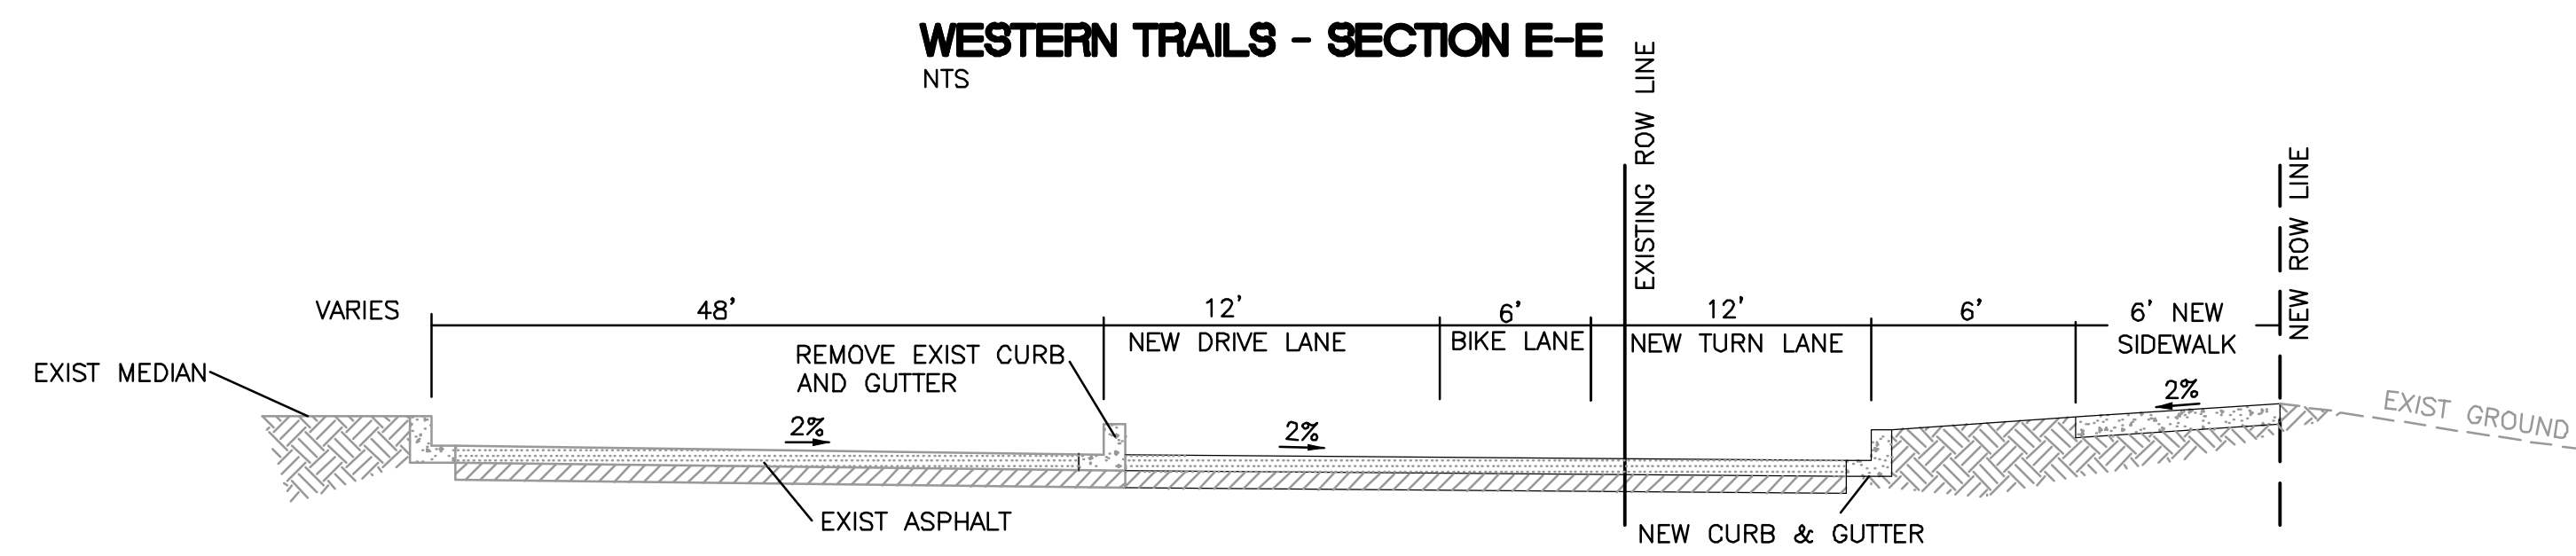
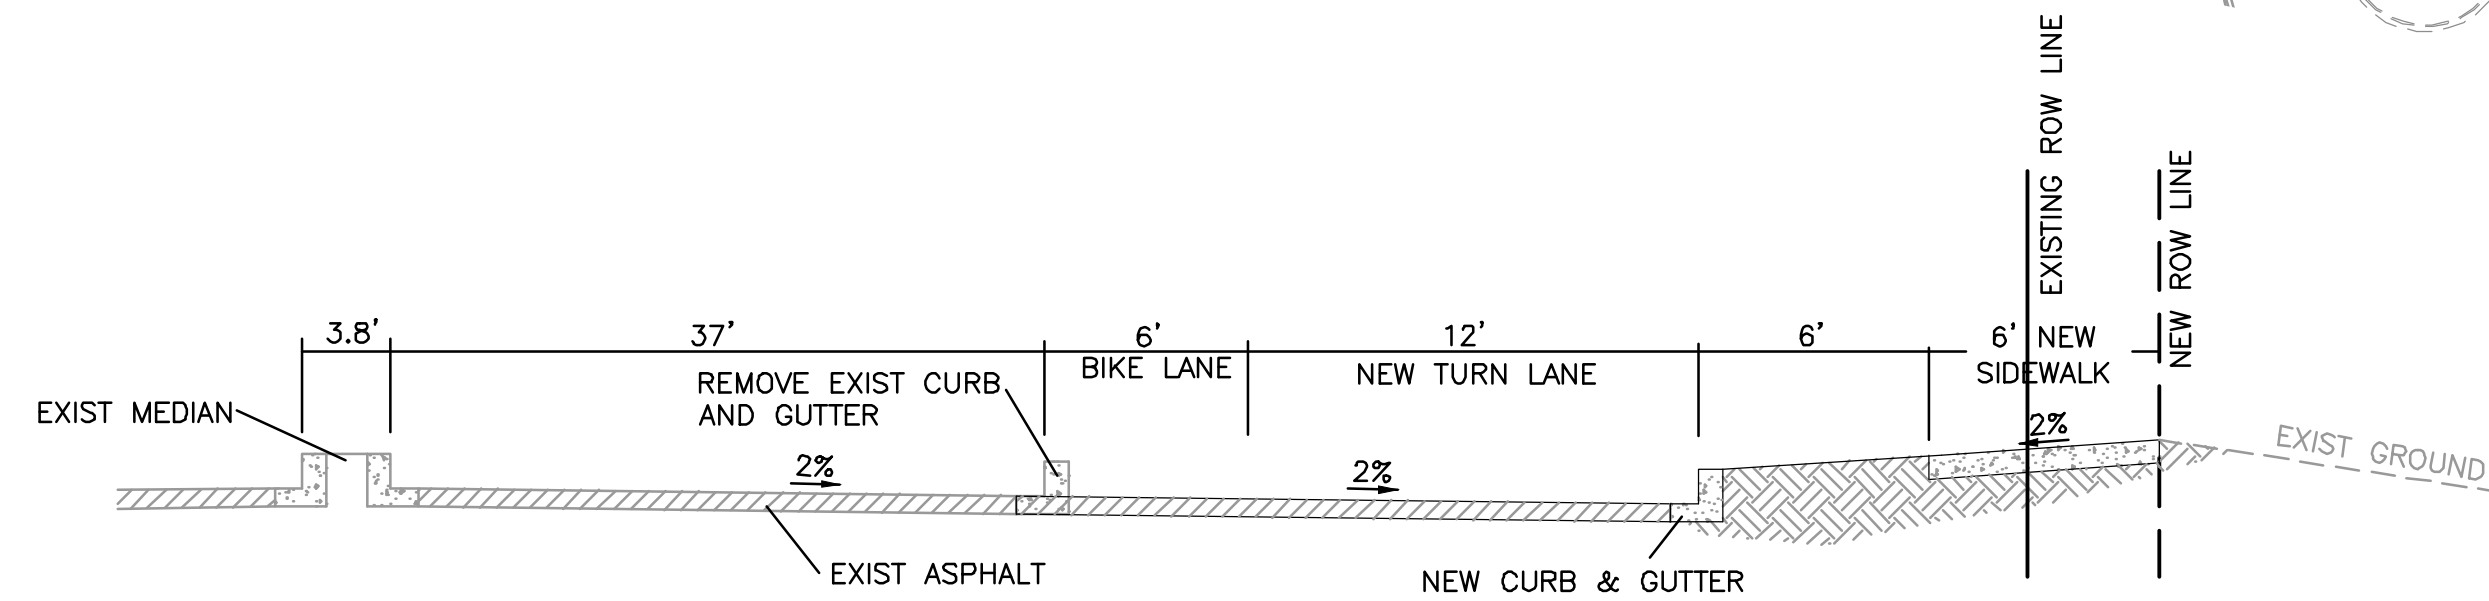
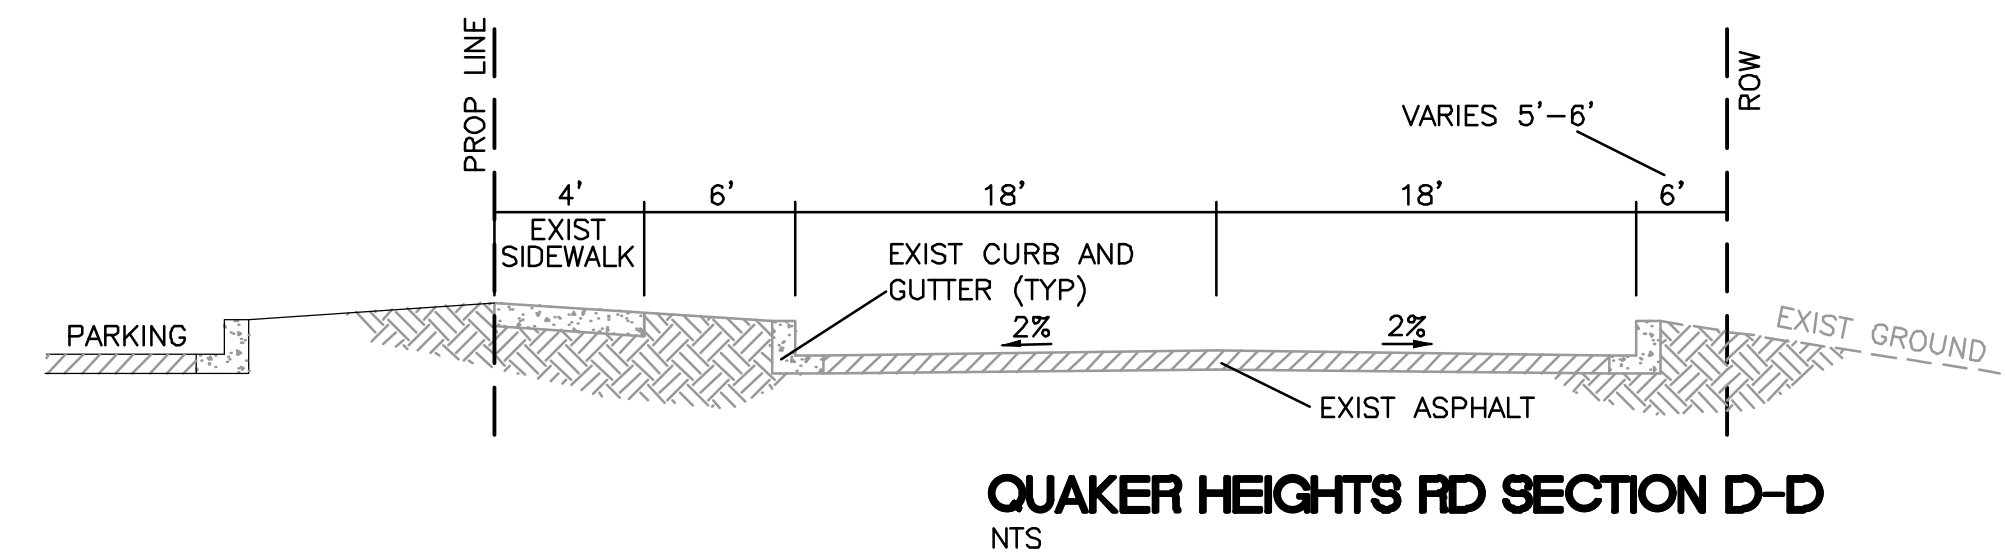
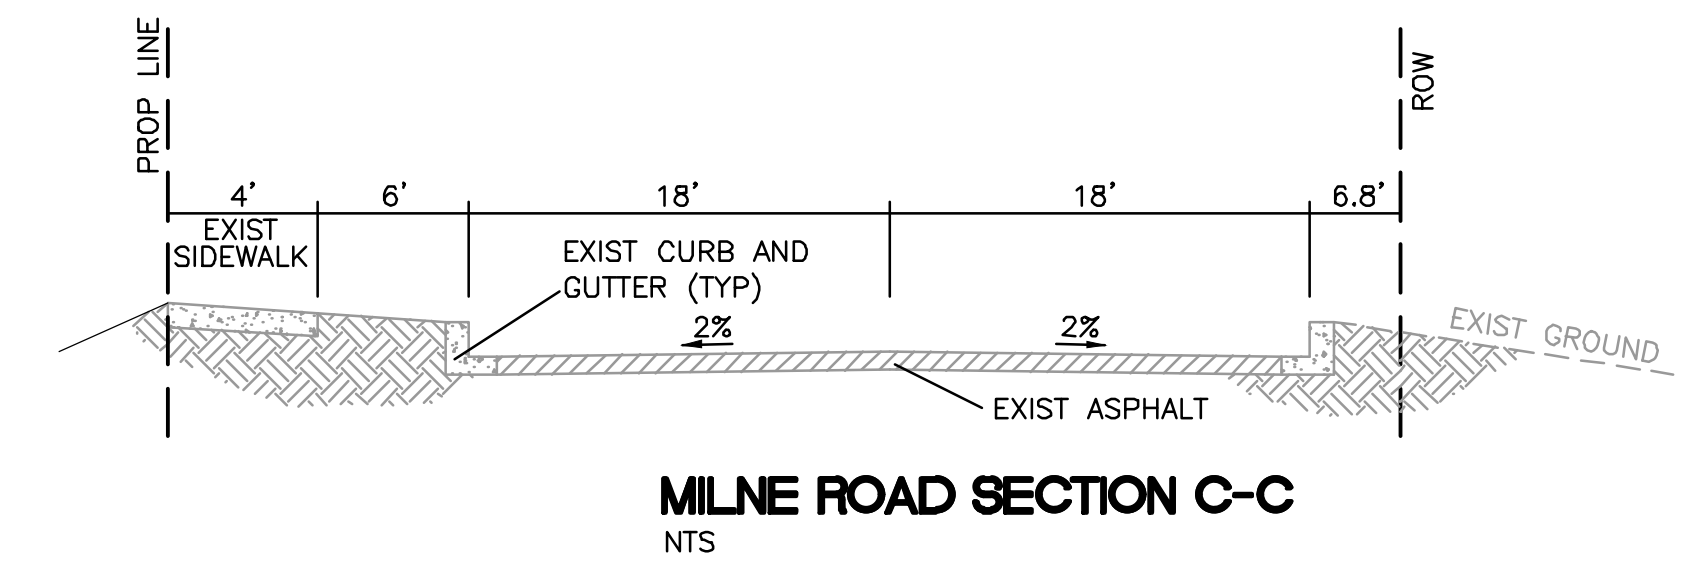
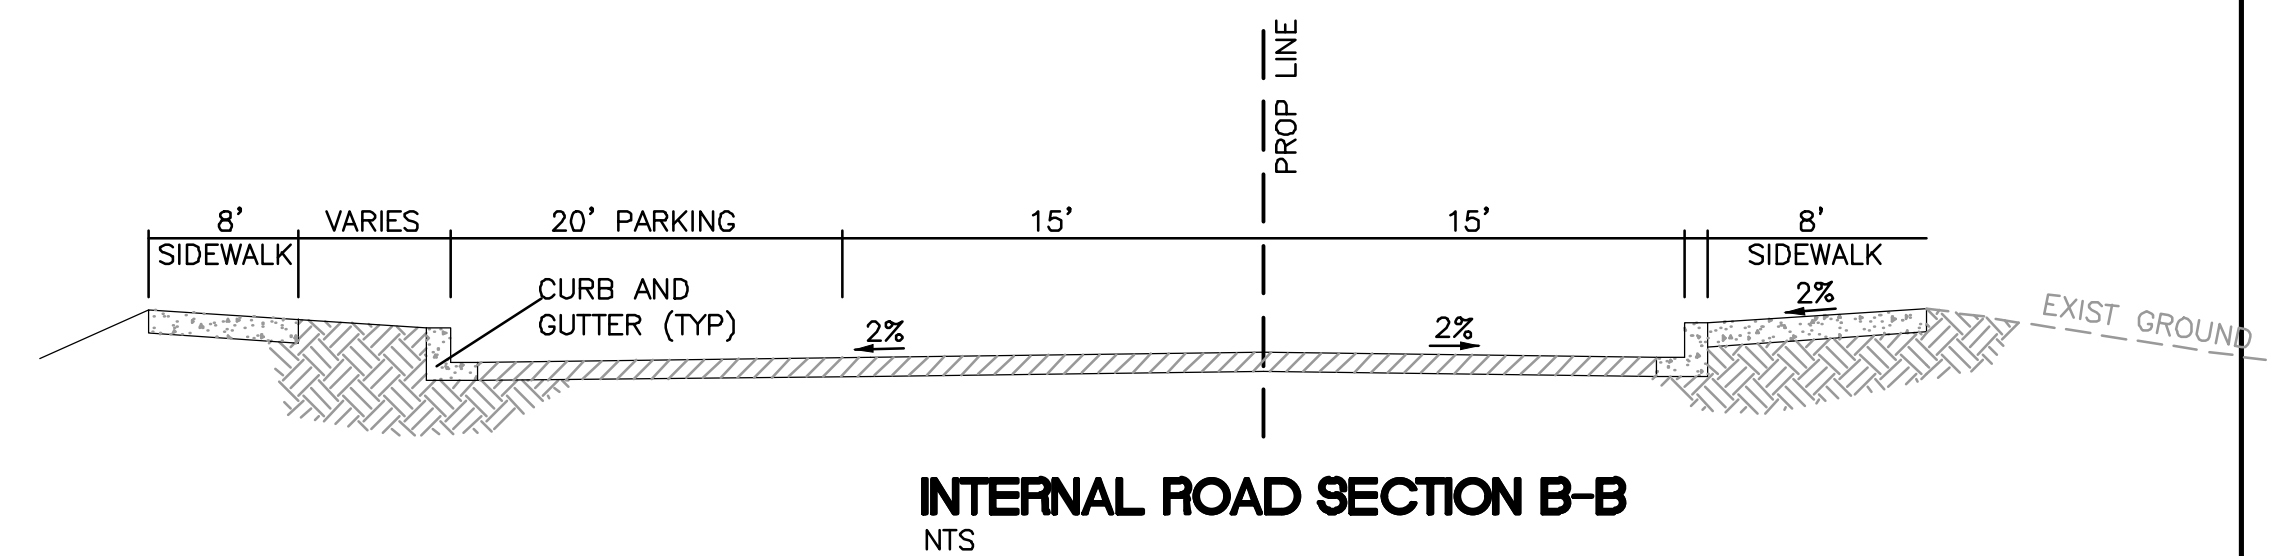
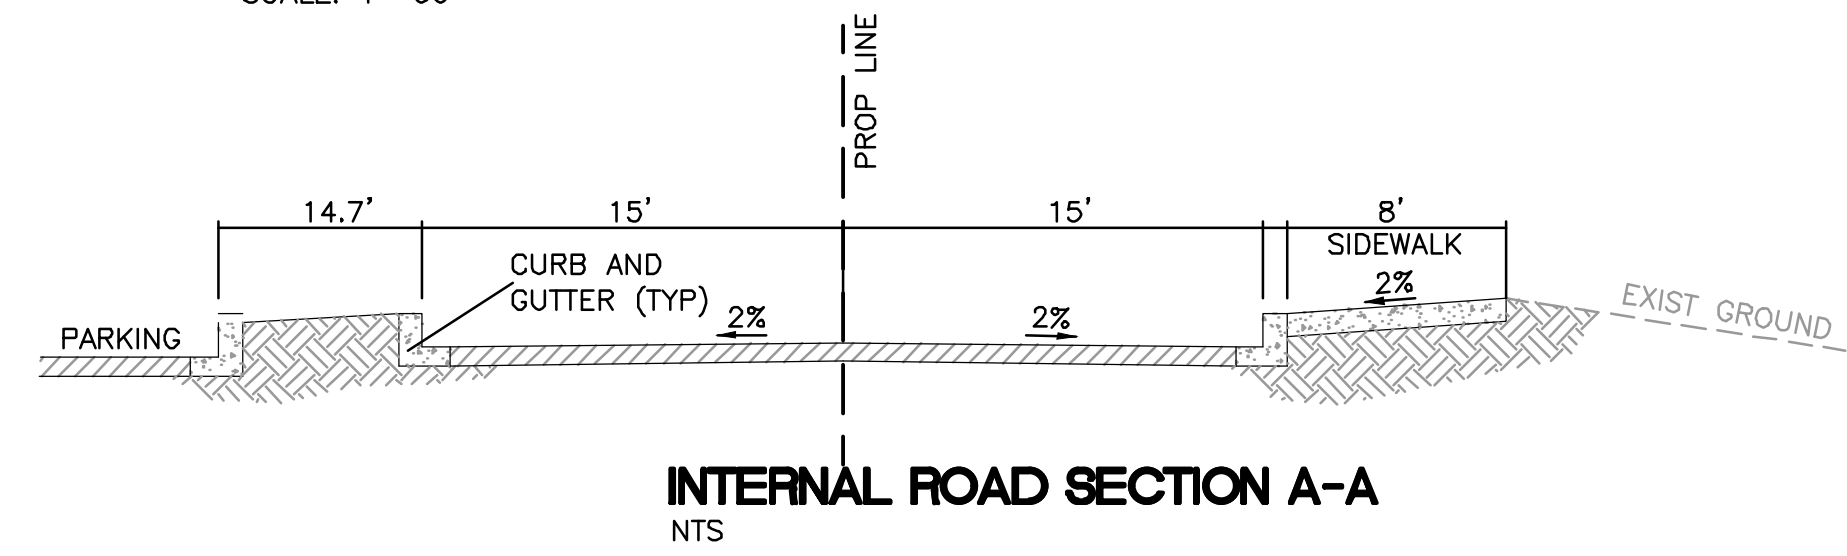
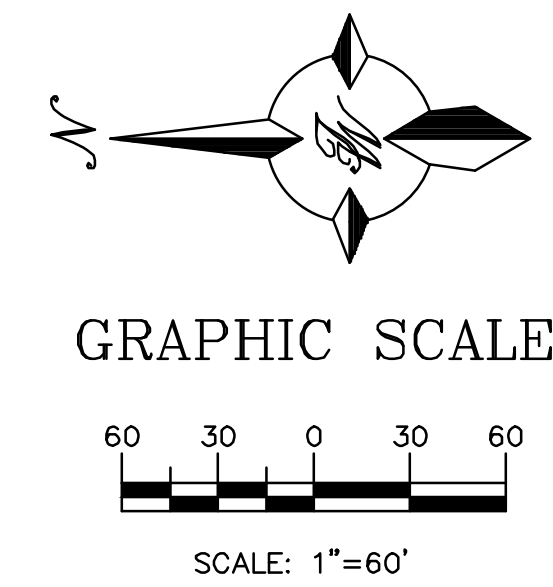


\\NAS01\ZDrive\2017\2077017 Coors and Western Trail NW.dwg Exhibits\SECTION EXHIBIT.dwg Feb 11, 2019 - 4:14pm

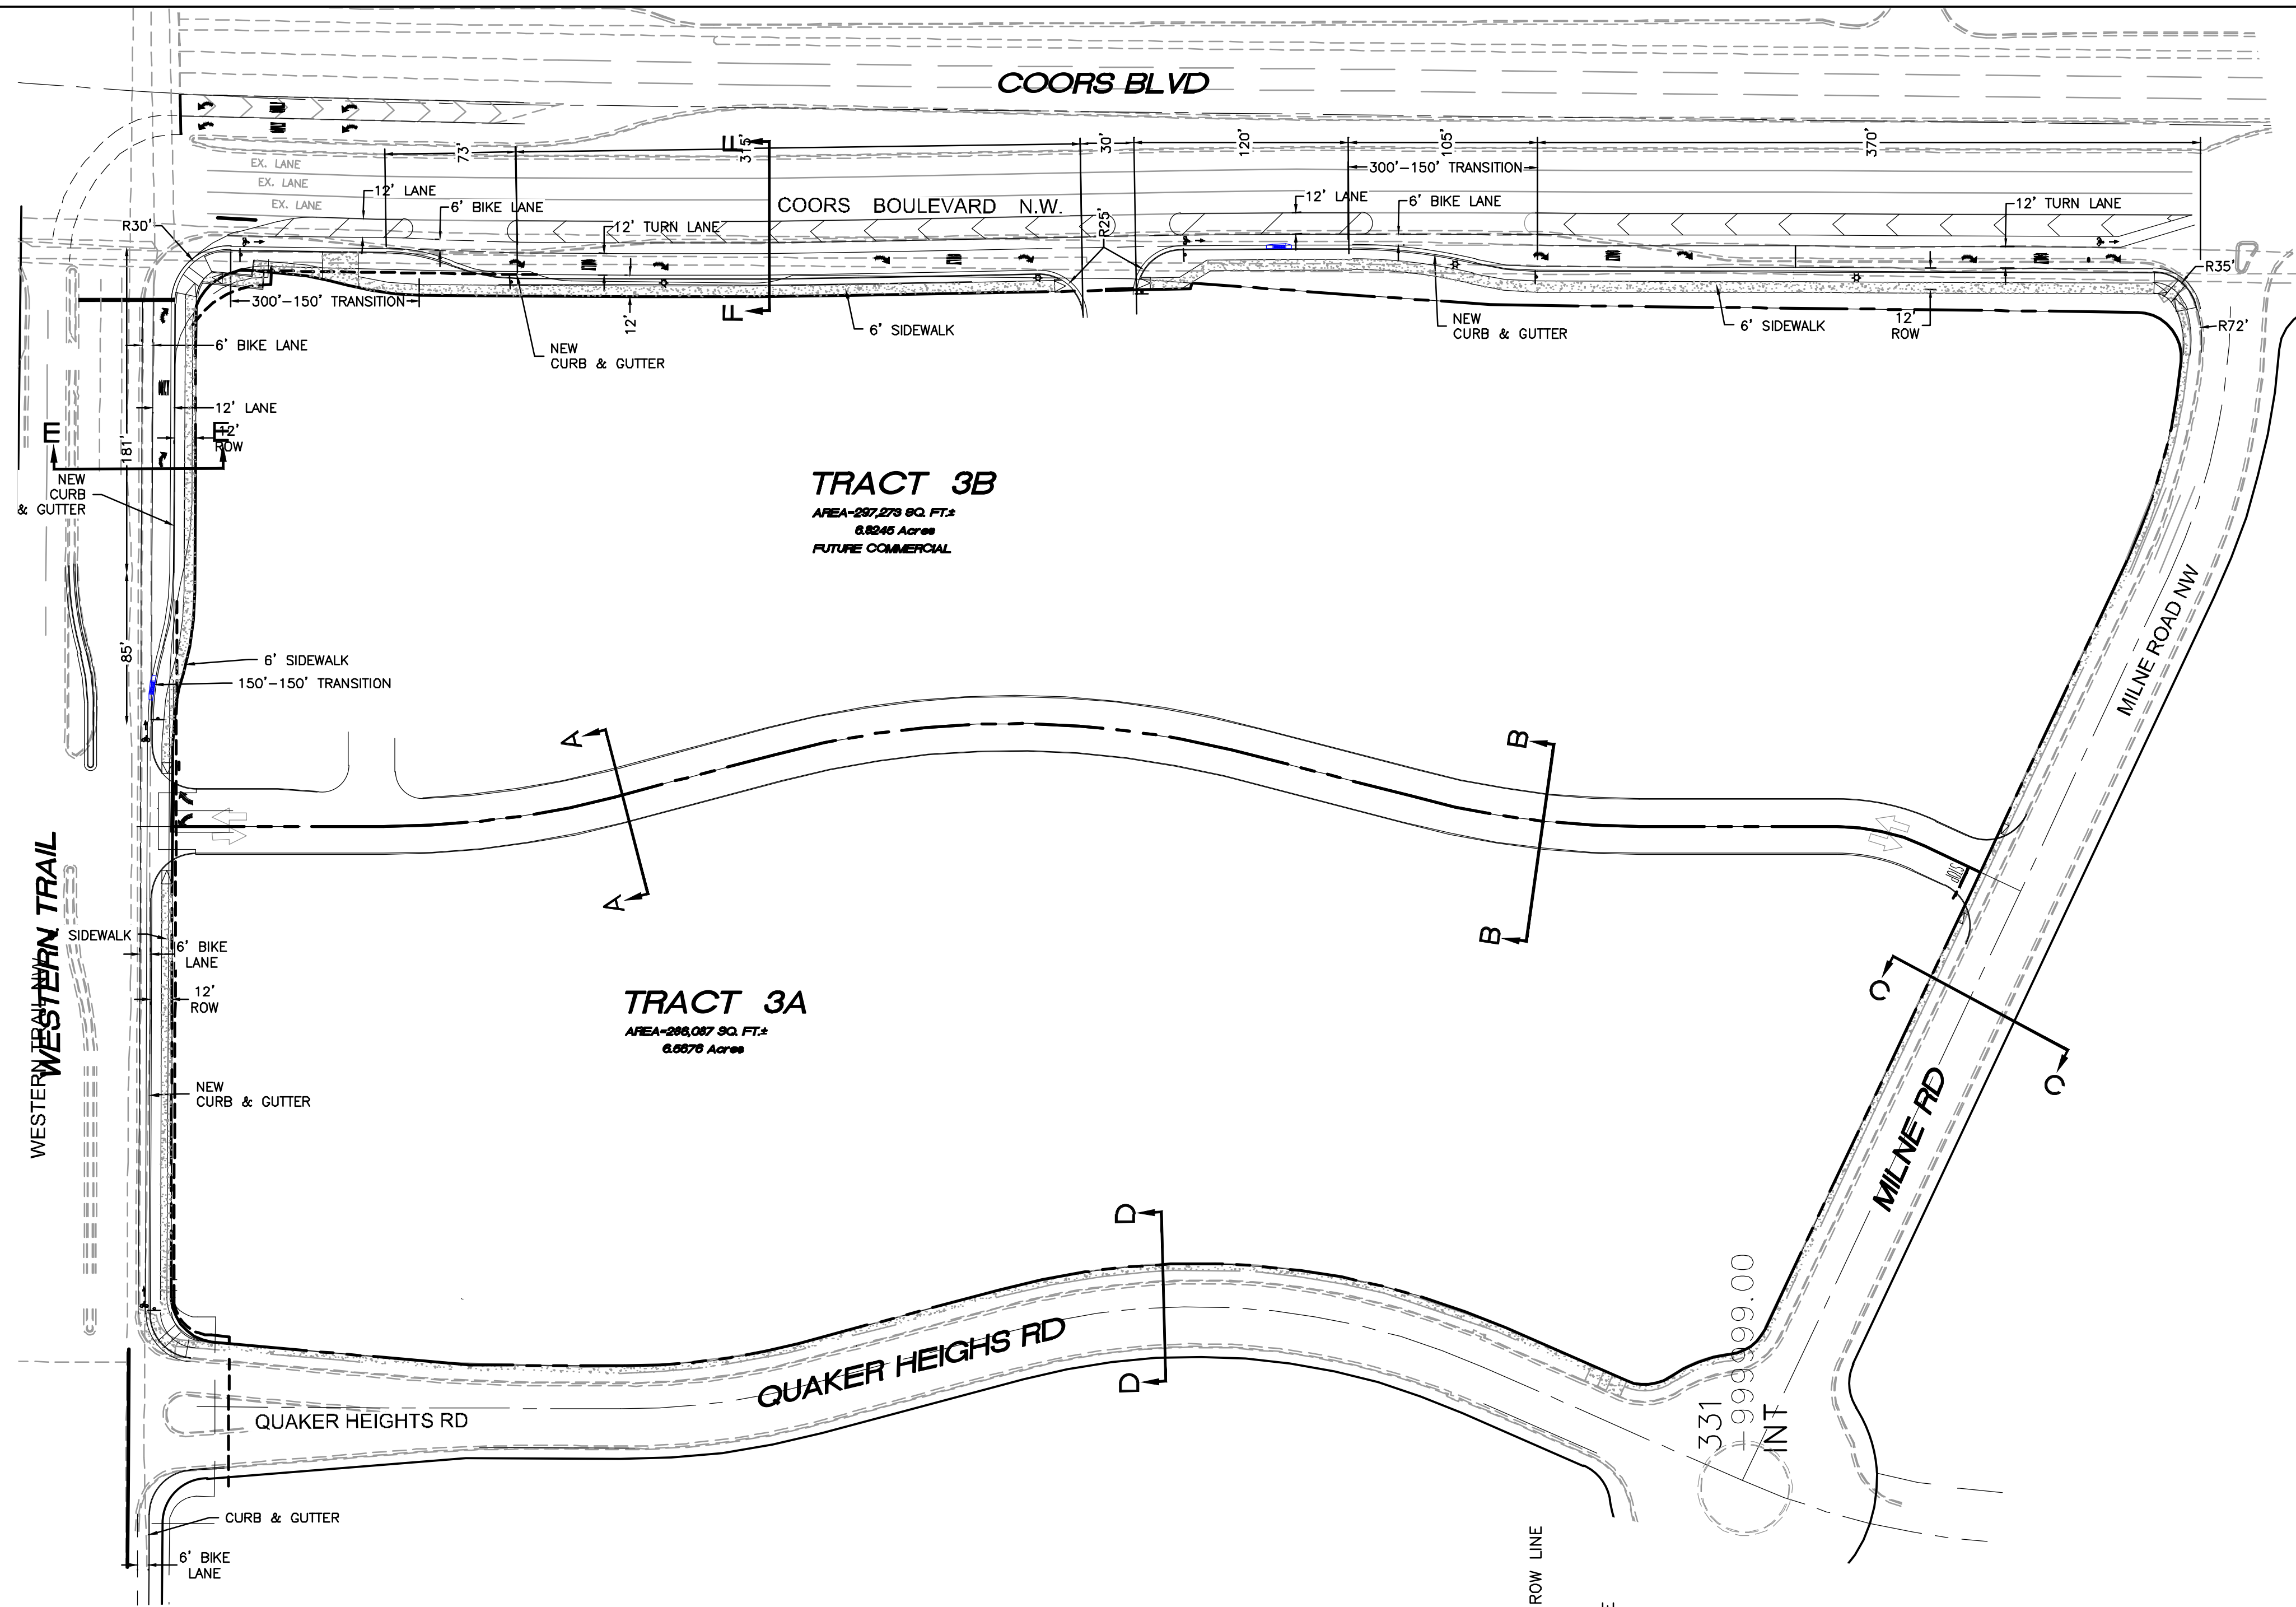

ENGINEER'S SEAL	COORS VILLAGE TRACTS 3-A AND 3-B	DRAWN BY B.J.F.
	CROSS SECTION EXHIBIT	DATE 2/11/19
	TERRA WEST, LLC 5571 MIDWAY PARK PLACE NE ALBUQUERQUE, NM 87109 (505)858-3100	SECTION EXHIBIT
	RONALD R. BOHANNAN P.E. #7868	SHEET # 1 JOB # 2017017