



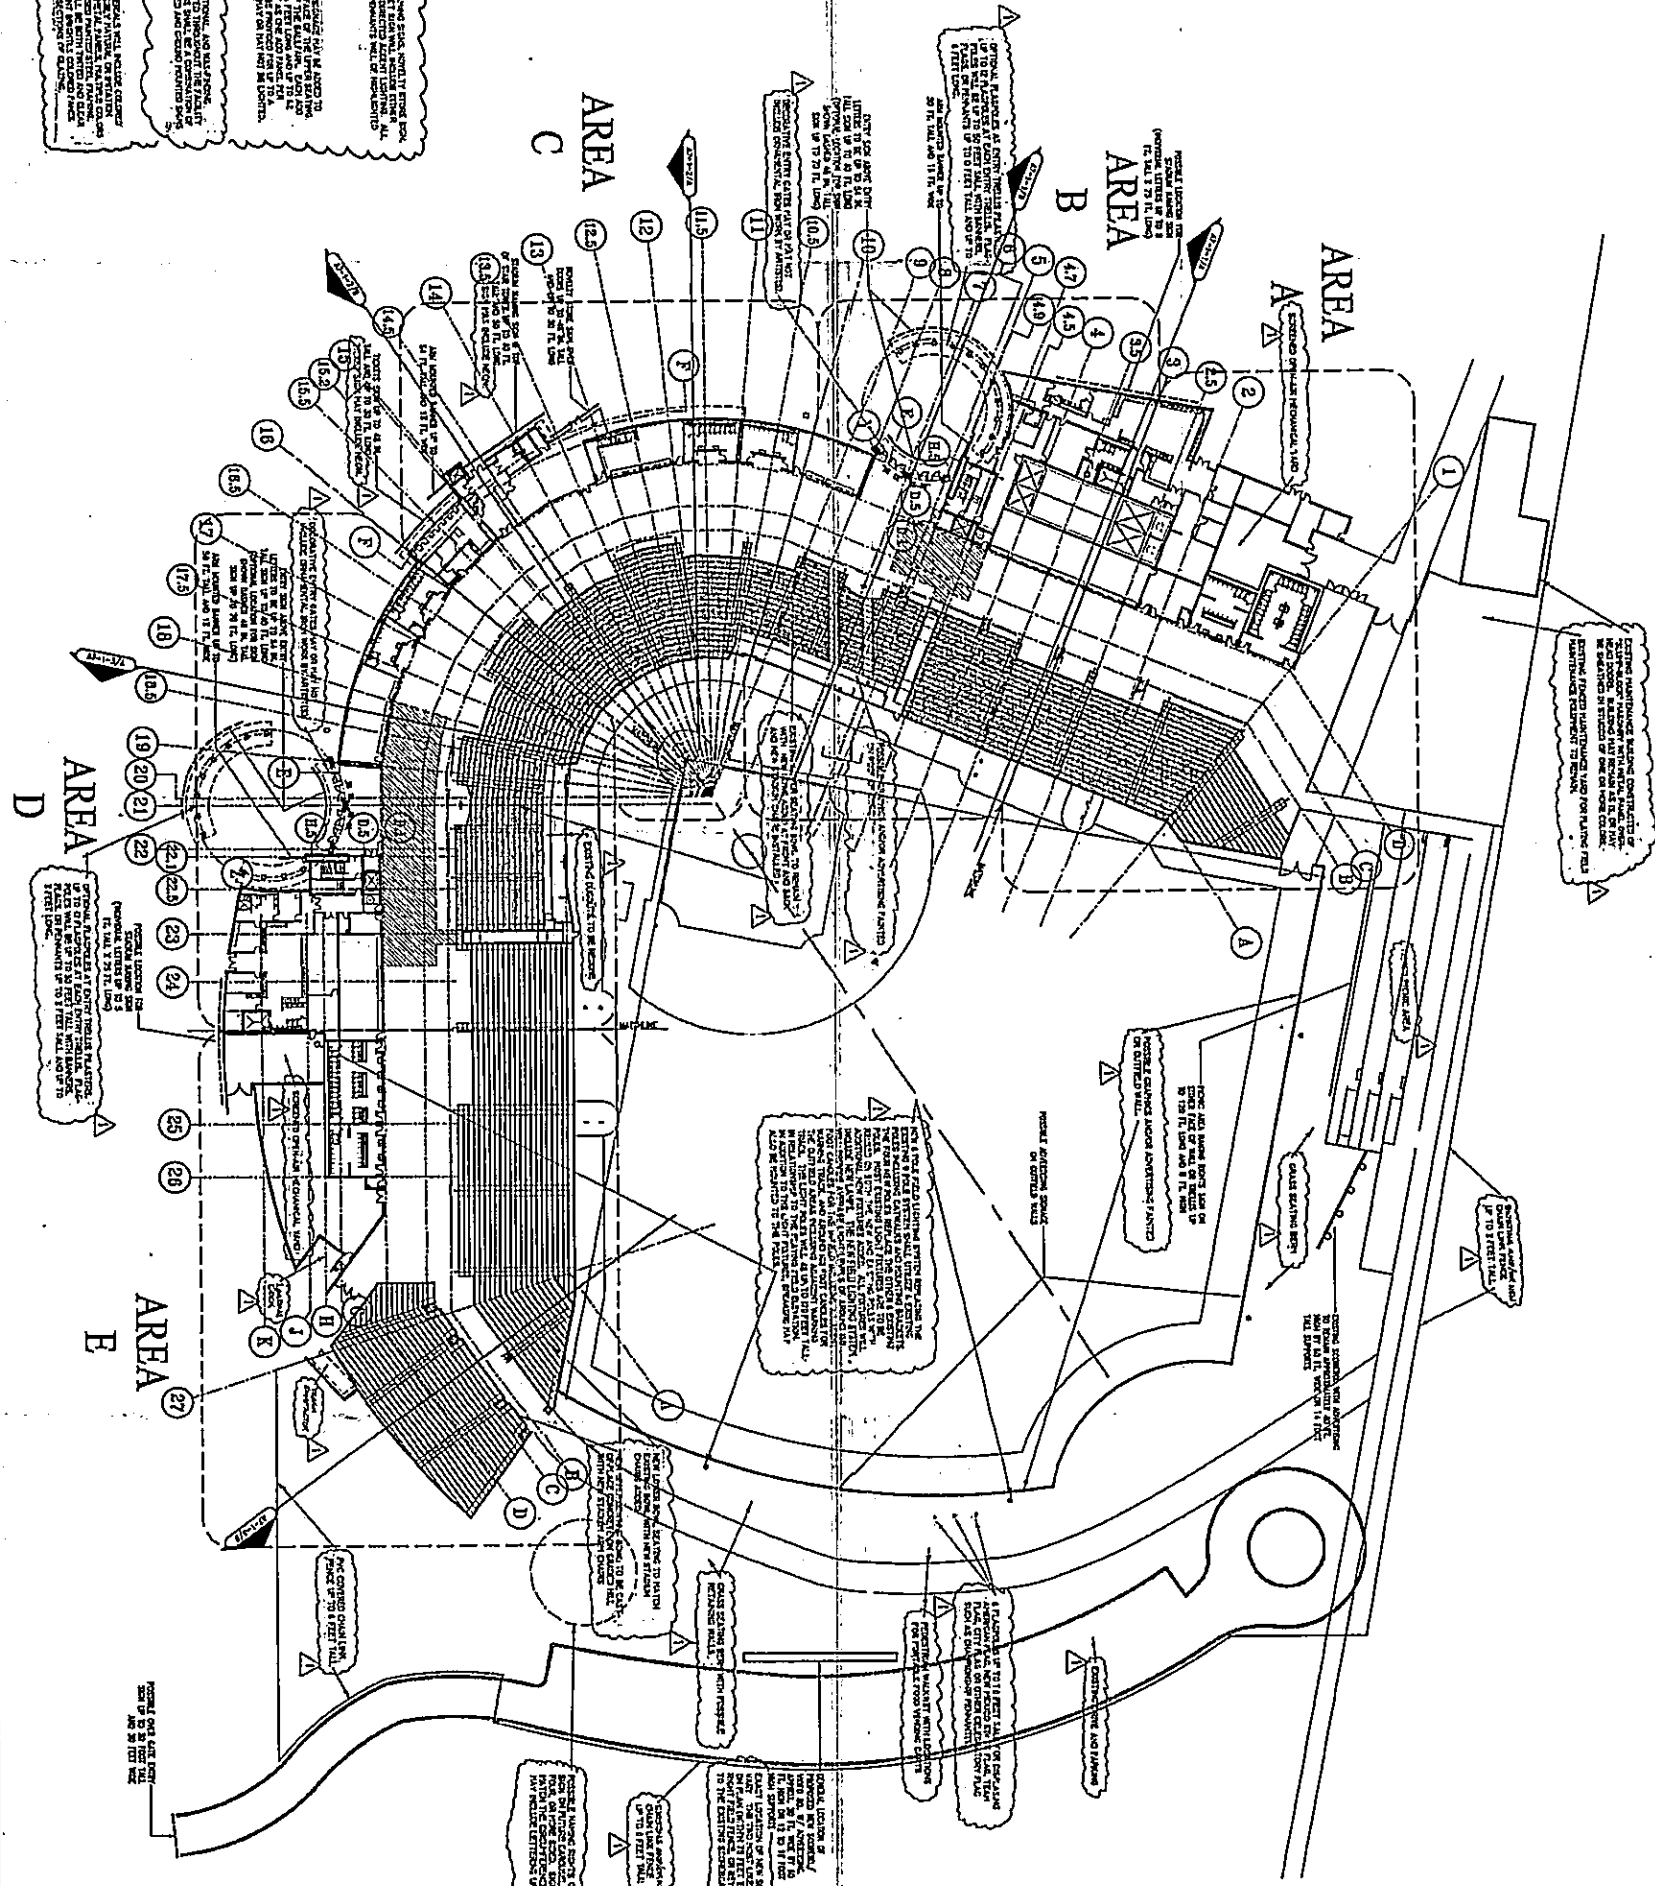

A MAIN CONCOURSE REFERENCE PLAN

FOR REFERENCE ONLY - NOT FOR CONSTRUCTION


HSA SPORT

NEW ALBUQUERQUE AAA BALLPARK


THE CITY OF ALBUQUERQUE, NEW MEXICO

MAIN CONCOURSE REFERENCE PLAN


A1-2

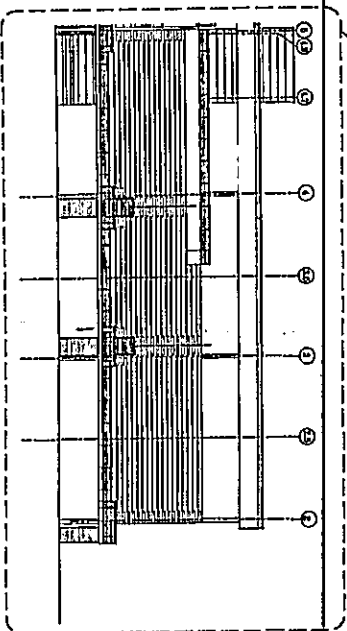


① 3RD BASE UPPER DECK ELEVATION

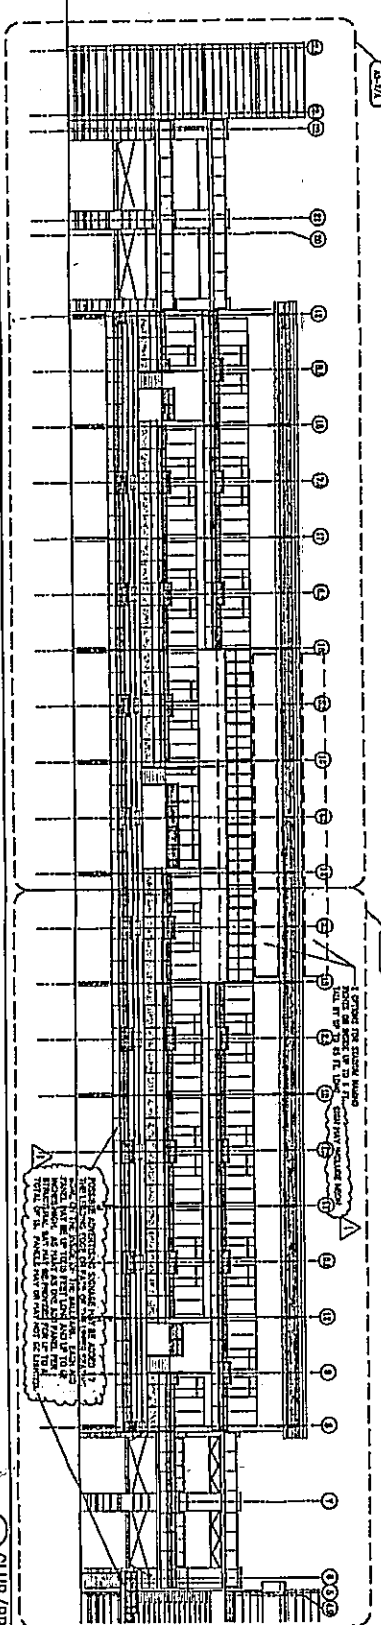

CLUB/PRESS FIELD ELEVATION	CLUB/PRESS FIELD ELEVATION
1	1
2	2
3	3
100	100

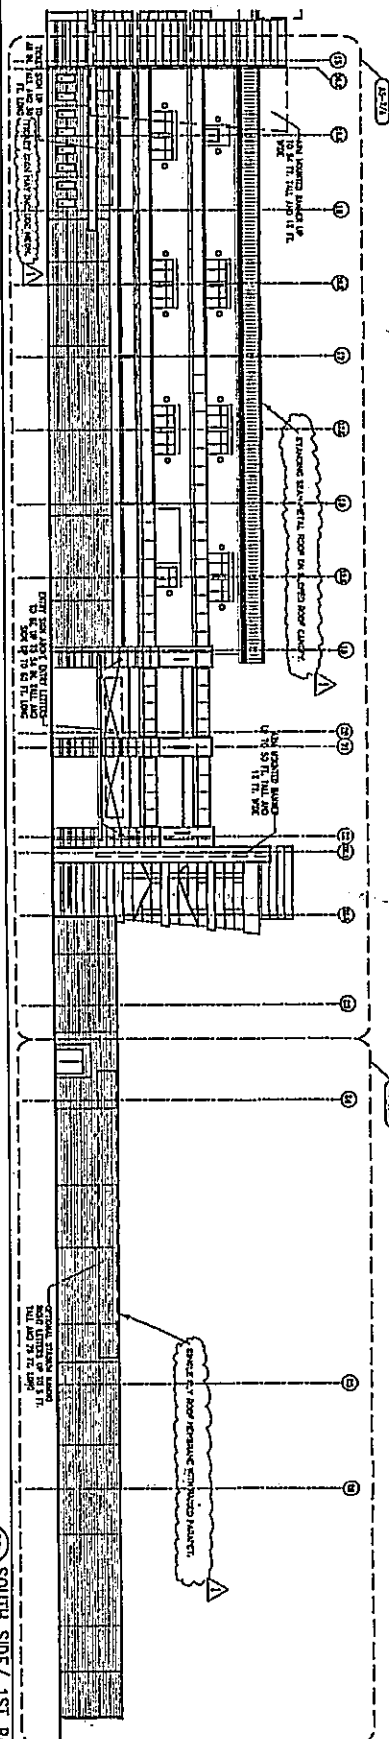

B SOUTH SIDE/ 1ST BASE ENTRY ELEVATION
1/15"=1'-0"

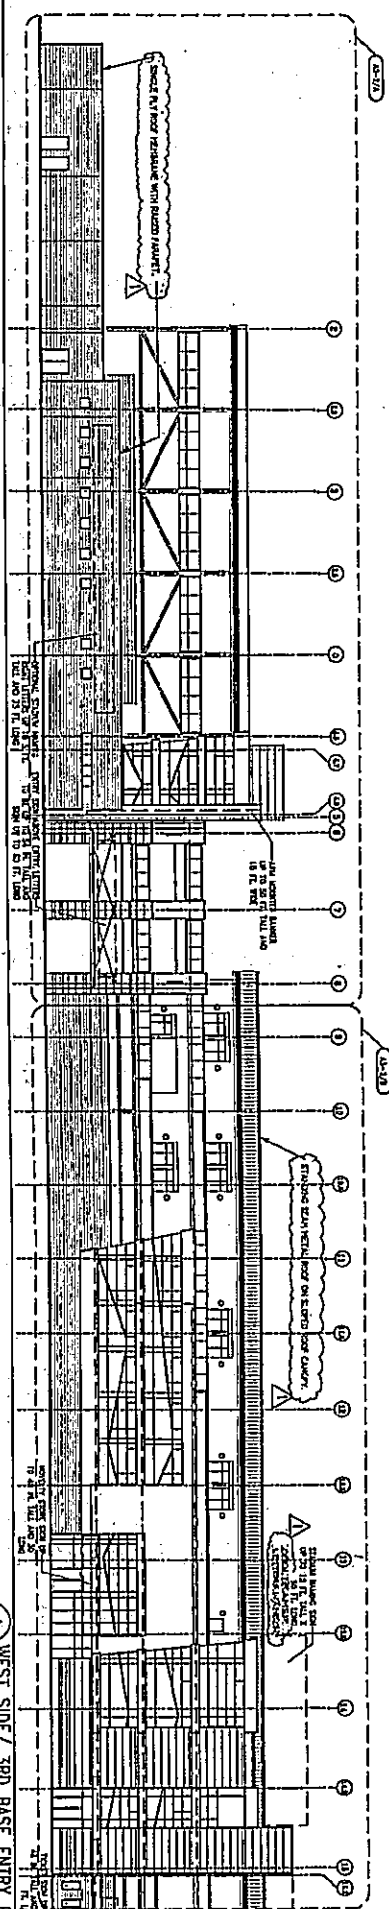

WEST SIDE / 3RD BASE ENTRY ELEVATION

FOR REFERENCE ONLY - NOT FOR CONSTRUCTION

NEW ALBUQUERQUE
AAA BALLPARK

THE CITY OF
ALBUQUERQUE, NEW MEXICO

[illegible]