
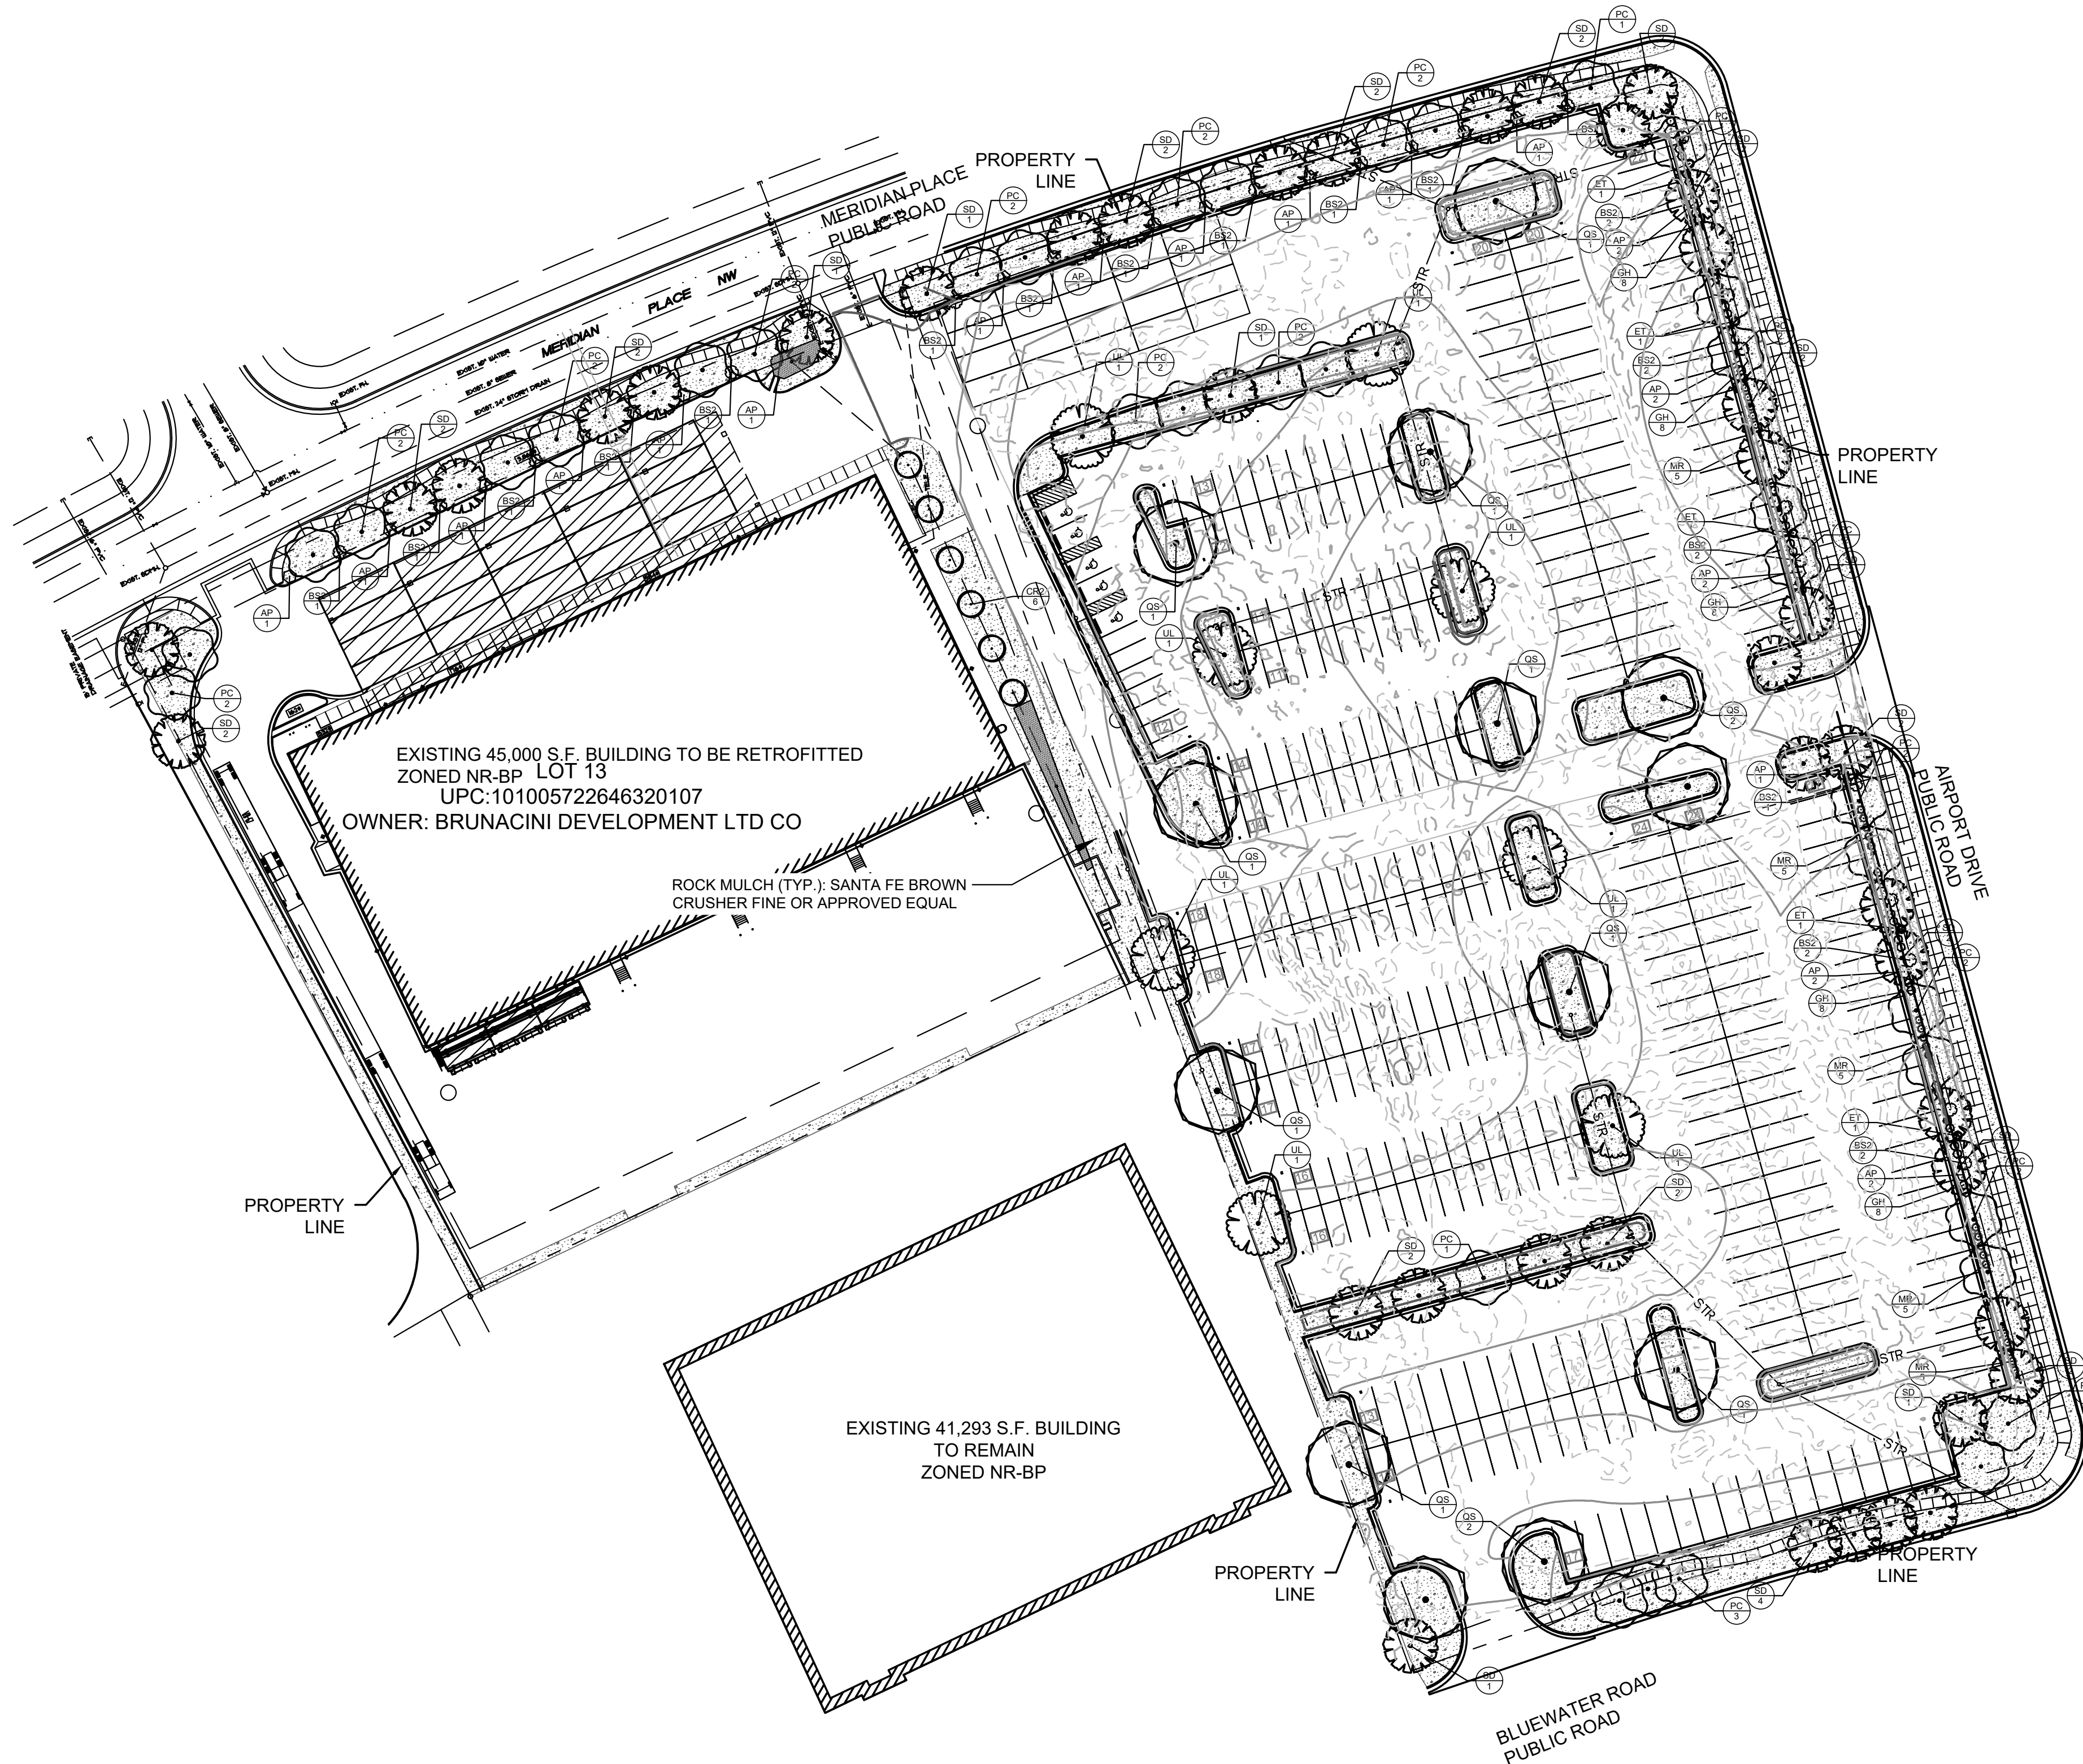


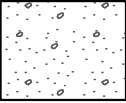

LANDSCAPE REQUIREMENTS			
PER THE ALBUQUERQUE, NEW MEXICO INTEGRATED DEVELOPMENT ORDINANCE:			
PER SECTION 5-60(X)			
STREET TREES	LENGTH	REQUIRED	PROVIDED
AIRPORT DR.	764 LF	ONE TREE PER 25 LF FRONTAGE (31 TREES)	31 NEW TREES
MERIDIAN PL.	659 LF	ONE TREE PER 25 LF FRONTAGE (27 TREES)	27 NEW TREES
BLUEWATER RD.	296 LF	ONE TREE PER 25 LF FRONTAGE (12 TREES)	12 NEW TREES
PER SECTION 5-81(X)(2)			
INTERIOR PARKING LANDSCAPE	STALLS	REQUIRED	PROVIDED
PARKING LOT	367	ONE TREE PER 10 STALLS (37 TREES)	37 NEW TREES


PLANT SCHEDULE

TREES	BOTANICAL / COMMON NAME
CR2	Cercis reniformis / Oklahoma [®] / Oklahoma Red Bud
PC	Pistacia chinensis / Chinese Pistache
QS	Quercus shumardii / Shumard Red Oak
SD	Sapindus drummondii / Western Soapberry
UL	Ulmus parvifolia / Chinese Lacebark Elm
SHRUBS	BOTANICAL / COMMON NAME
AP	Arctostaphylos pungens / Point Leaf Manzanita
BS2	Baccharis sarothroides / Desertbroom
ET	Ericameria laricifolia / Turpentine Bush
GH	Genista hispanica / Spanish Broom
GRASSES	BOTANICAL / COMMON NAME
MR	Muhlenbergia rigens / Deer Grass

GROUND COVERS	BOTANICAL / COMMON NAME
	Rock Mulch / Santa Fe Brown Crusher Fine/Approved Equal

PLANT LEGEND

NTS

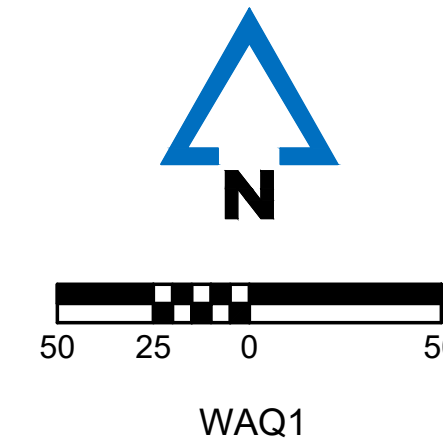

LANDSCAPE PLAN

ALBUQUERQUE, NEW MEXICO
191313-000
INITIAL ISSUE DATE

REVISIONS

ENGINEER
MVE
CHECKED BY
GMP

DRAWN BY
AJD
SURVEYOR
FIELDBOOK

DRAWING NO.
L001

SHEET NO.
2 OF 7

LANDSCAPE PLANTING PLAN

1' = 50'