

**ADMINISTRATIVE AMENDMENT**

**FILE #** \_\_\_\_\_ **PROJECT #** \_\_\_\_\_

\_\_\_\_\_

\_\_\_\_\_

\_\_\_\_\_


\_\_\_\_\_

**APPROVED BY**

**DATE**




NOTE:  
ALL WORK TO BE DONE BY L.L. UNLESS  
NOTED OTHERWISE

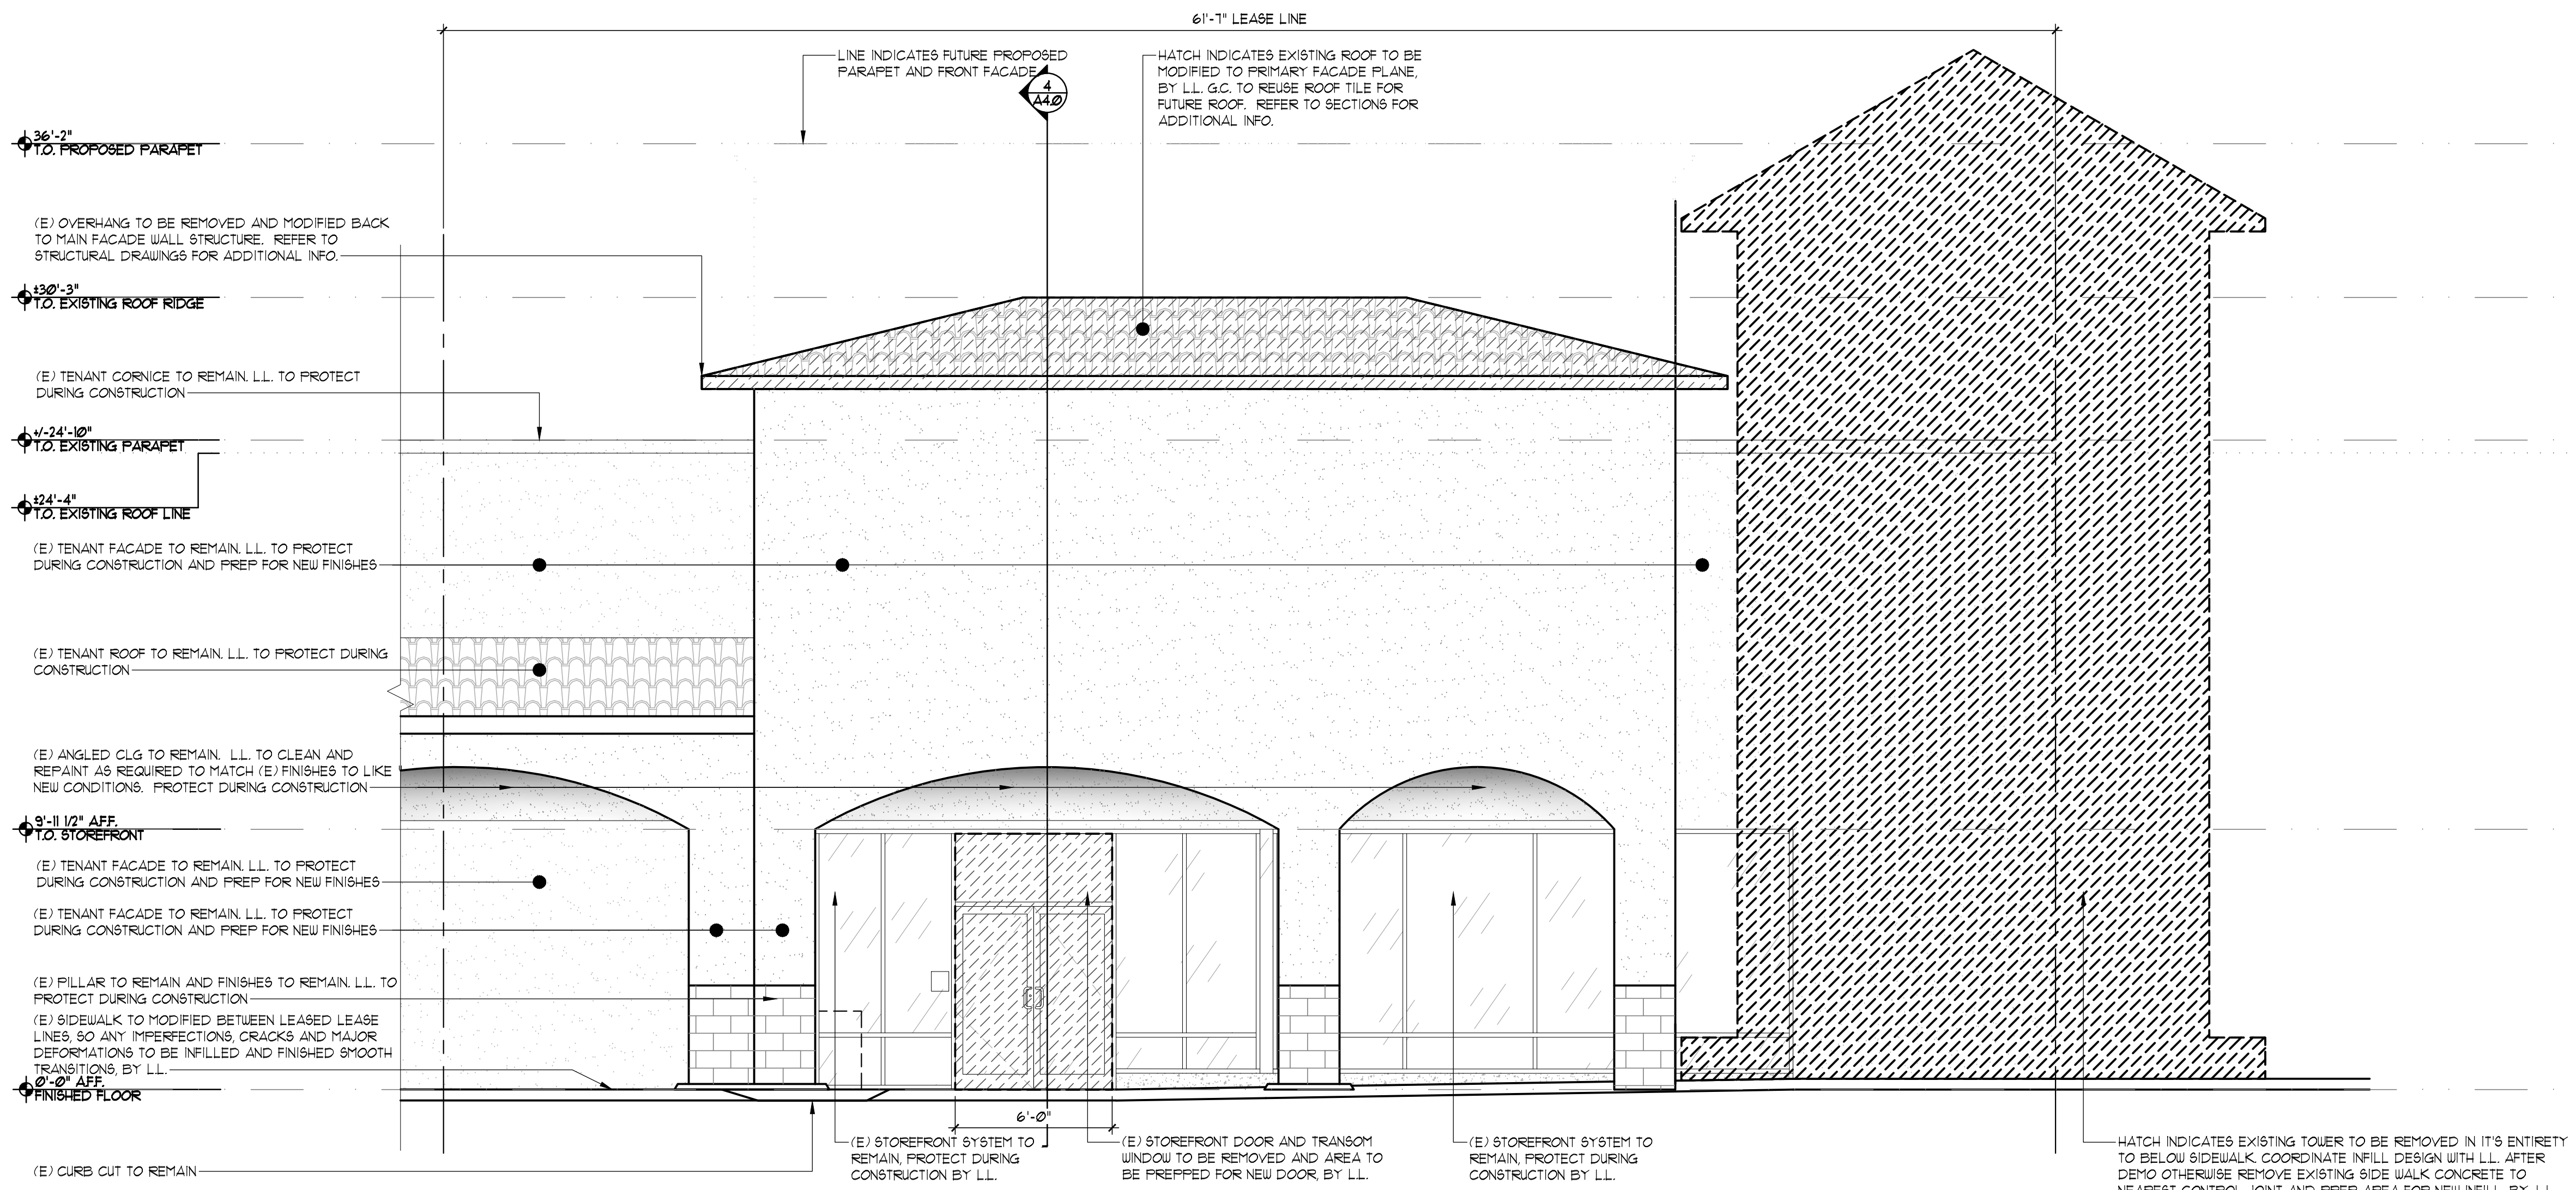

## 1 STOREFRONT DEMO ELEVATIONS

SCALE: 1/4" = 1'-0"

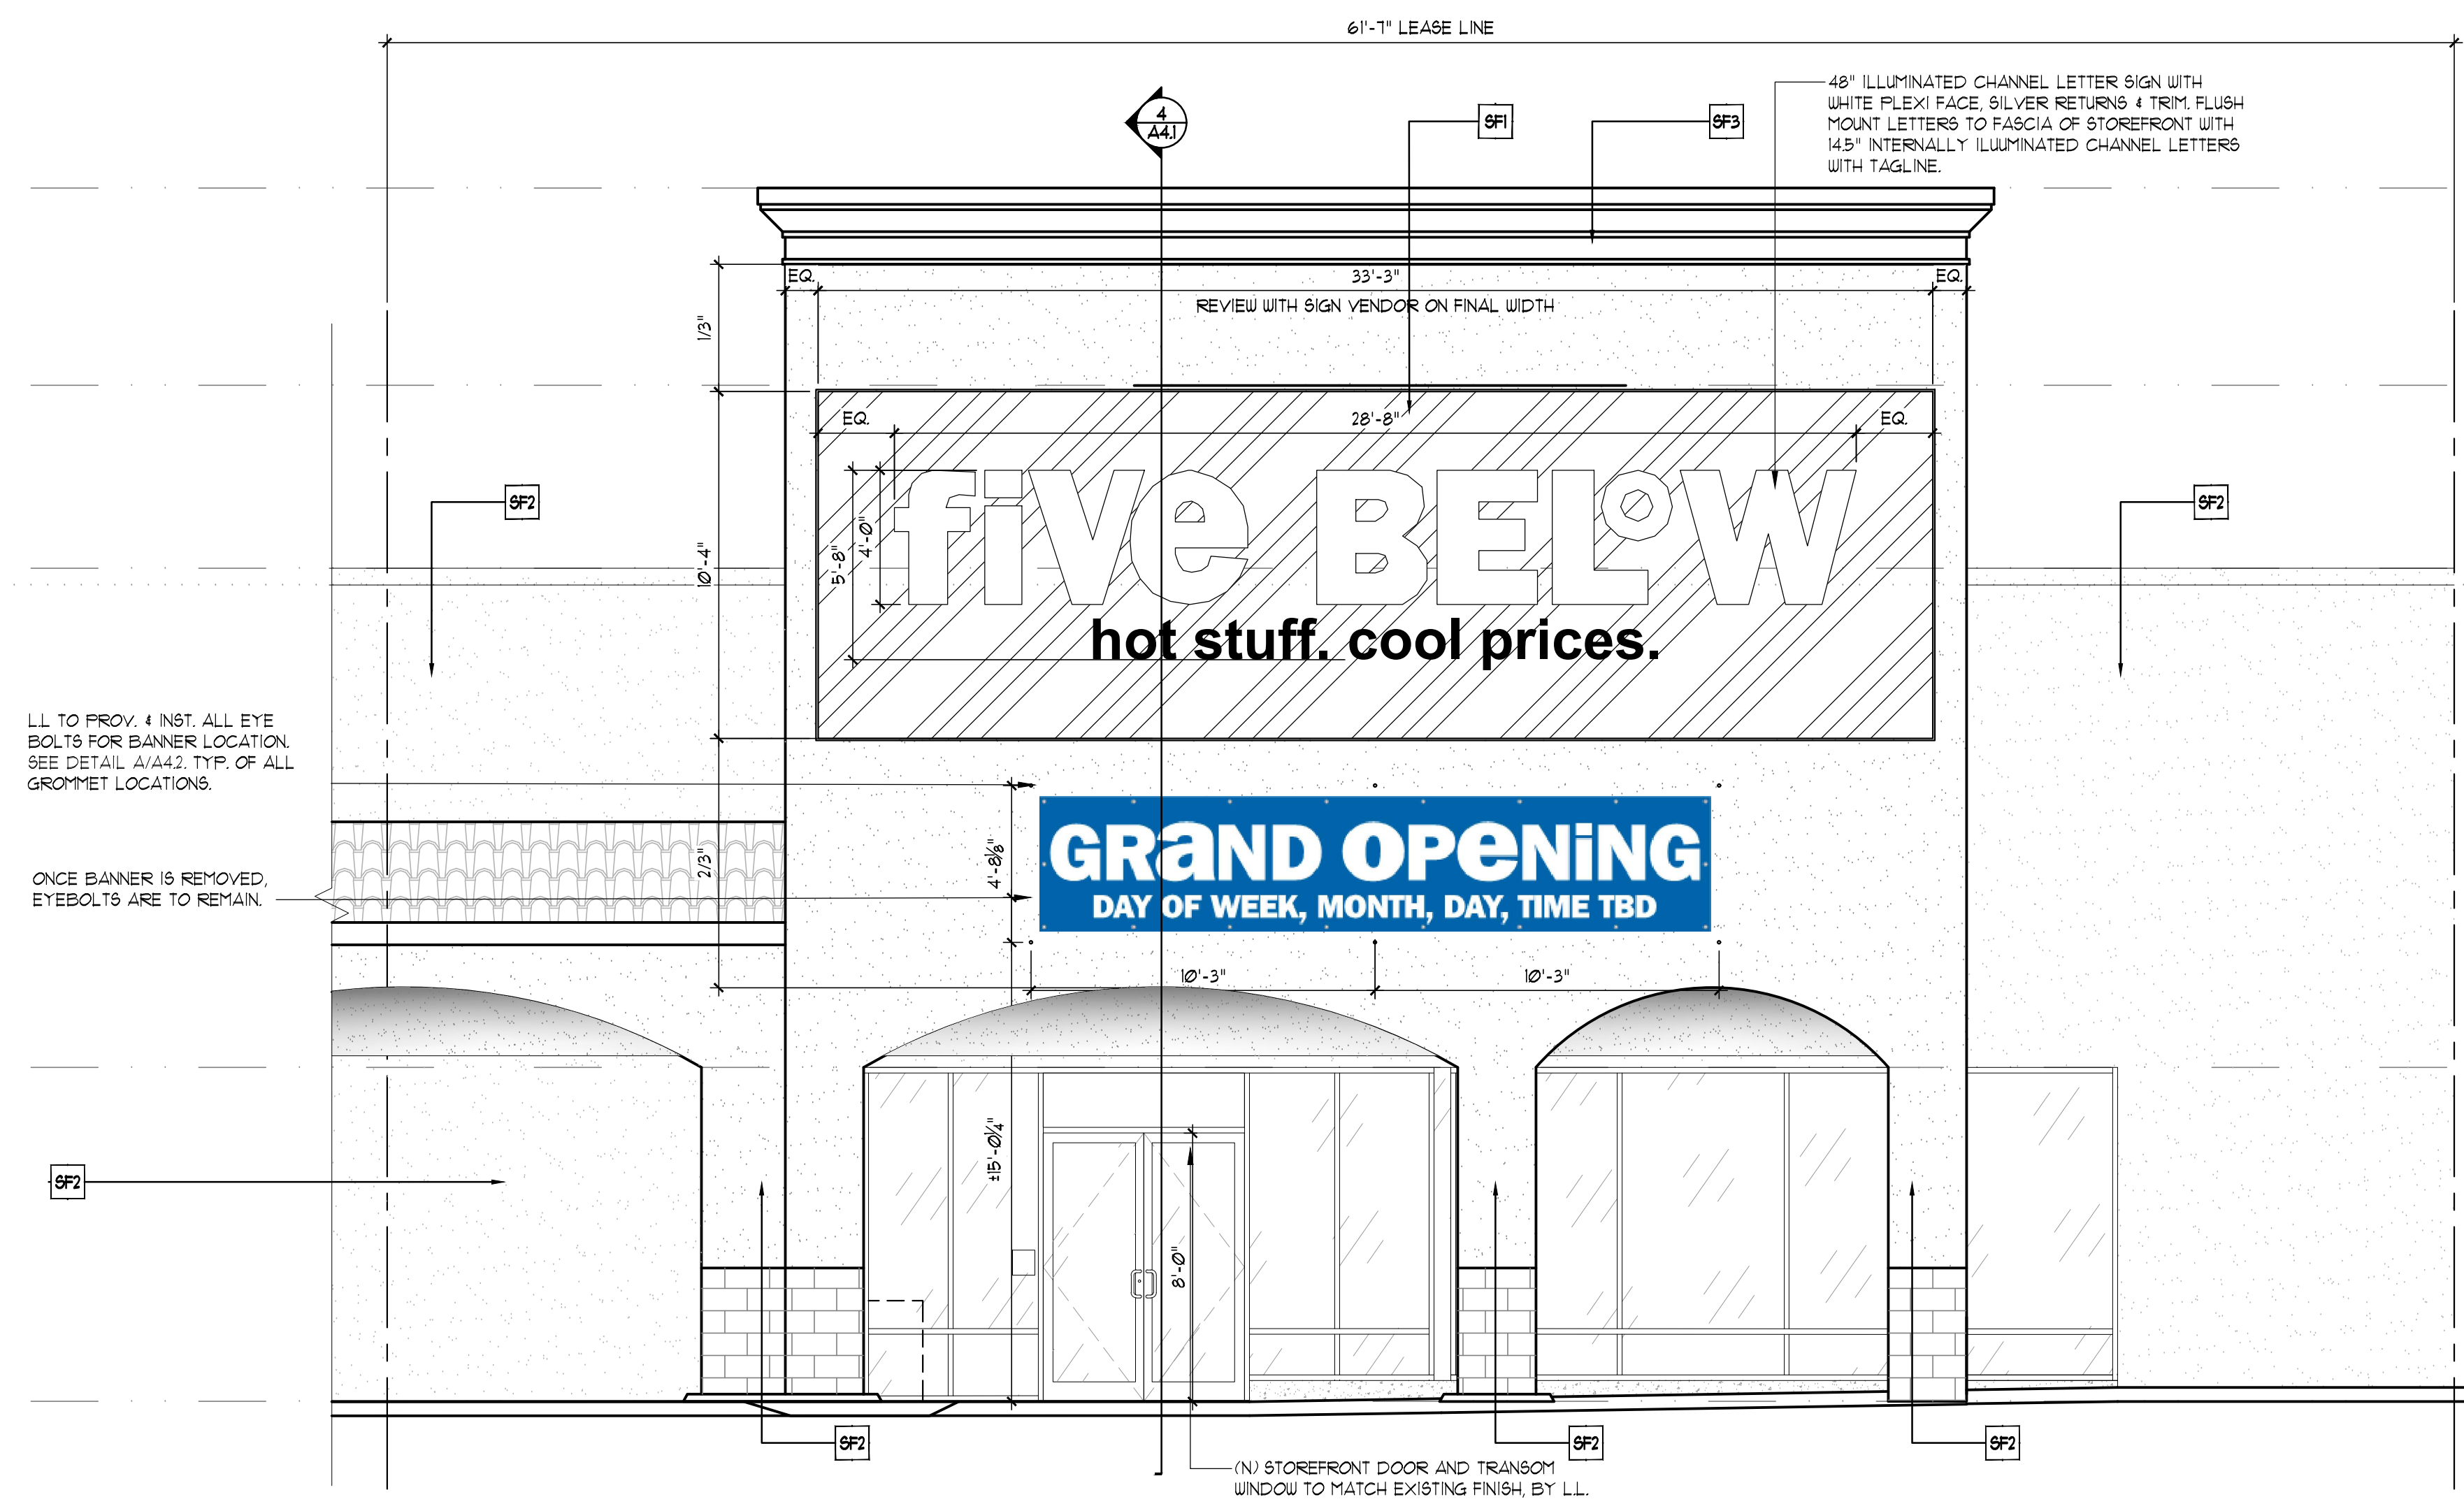

## 2 STOREFRONT PROPOSED ELEVATIONS

SCALE: 1/4" = 1'-0"



461 FROM ROAD, PARAMUS, NJ 07652  
1973.233.9393 • WWW.SARGENTI.COM

### CONSULTANTS

### ARCHITECTURAL SEAL

### DATE ISSUE

05/25/21 TRAFFIC COMMENTS

05/19/21 CLIENT SUBMITTAL

DATE REVISION

### PROJECT NAME / LOCATION

ATRISCO PLAZA  
4201 CENTRAL AVE NW  
SPACE D-3  
ALBUQUERQUE, NM 87105  
'SHELL IMPROVEMENTS'

### PROJECT INFORMATION

DATE: MAY 18, 2021

PROJECT NO. 5985-20

DRAWN BY: GM

REVIEWED BY: GM

### TITLE

STOREFRONT DEMO ELEVATION  
& STOREFRONT PROPOSED  
ELEVATION

### SHEET NUMBER

002