



FINISH LEGEND	
P76	WALMART BLUE SW#076
P56	SAFETY YELLOW


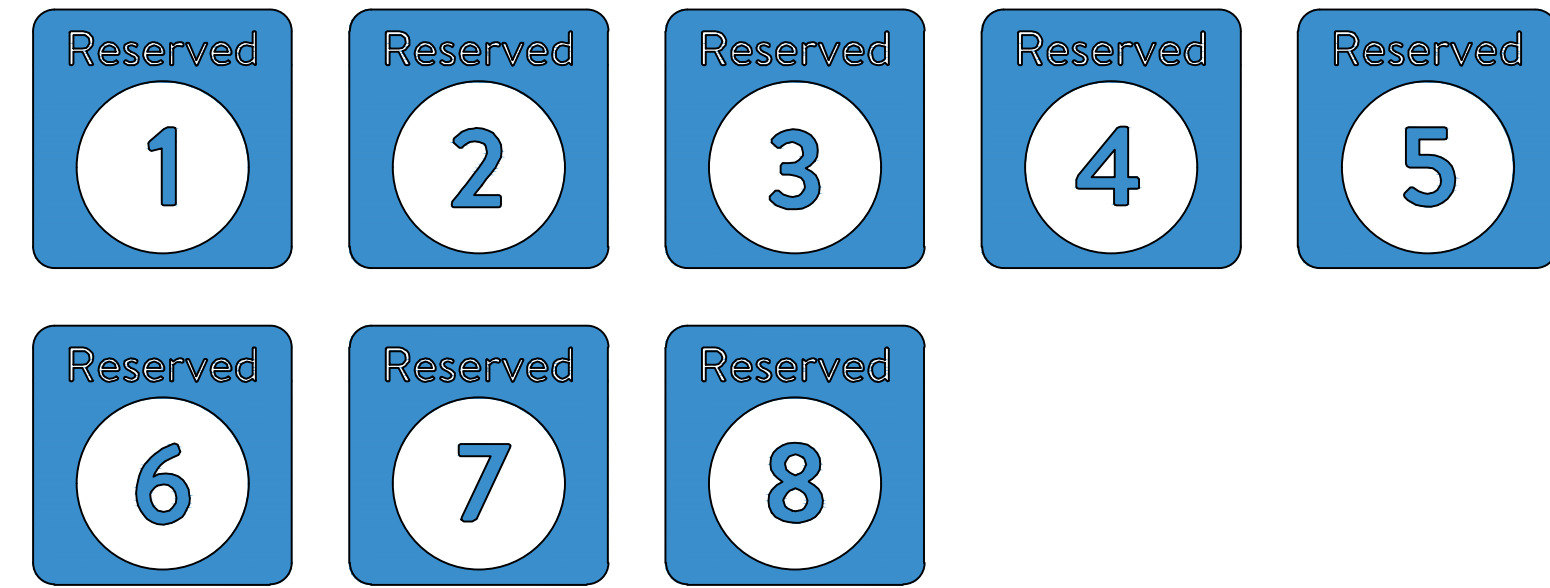


Stall Designation Signs
 18" x 18" 2.25 SF





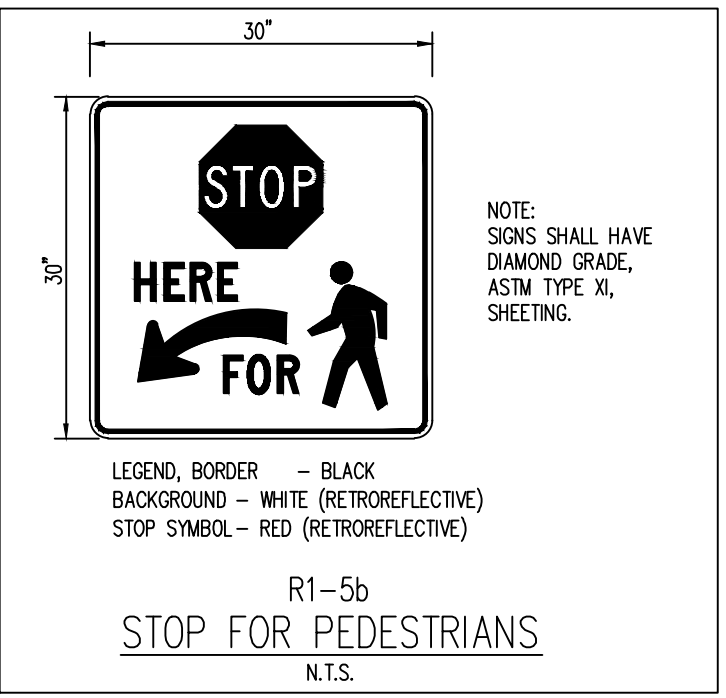


SIGNS FURNISHED BY WALMART. ATTACHMENT TO WALL OR BOLLARD BY G.C.


For pickup, please call: 555-555-5555

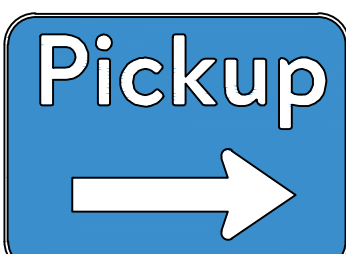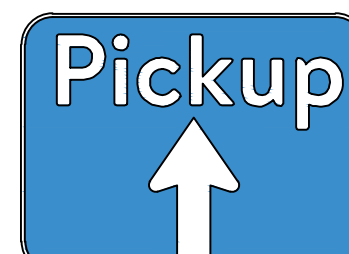

"PICKUP" SIGNAGE

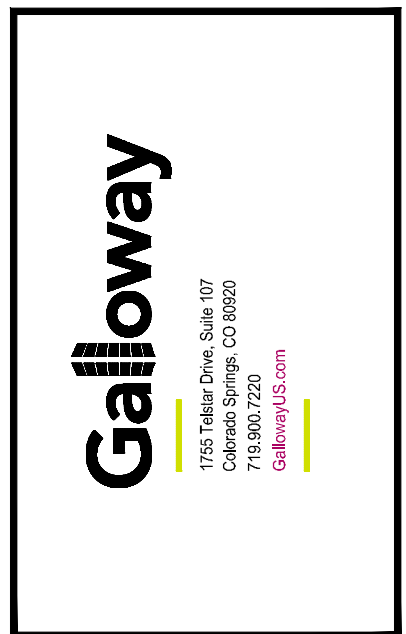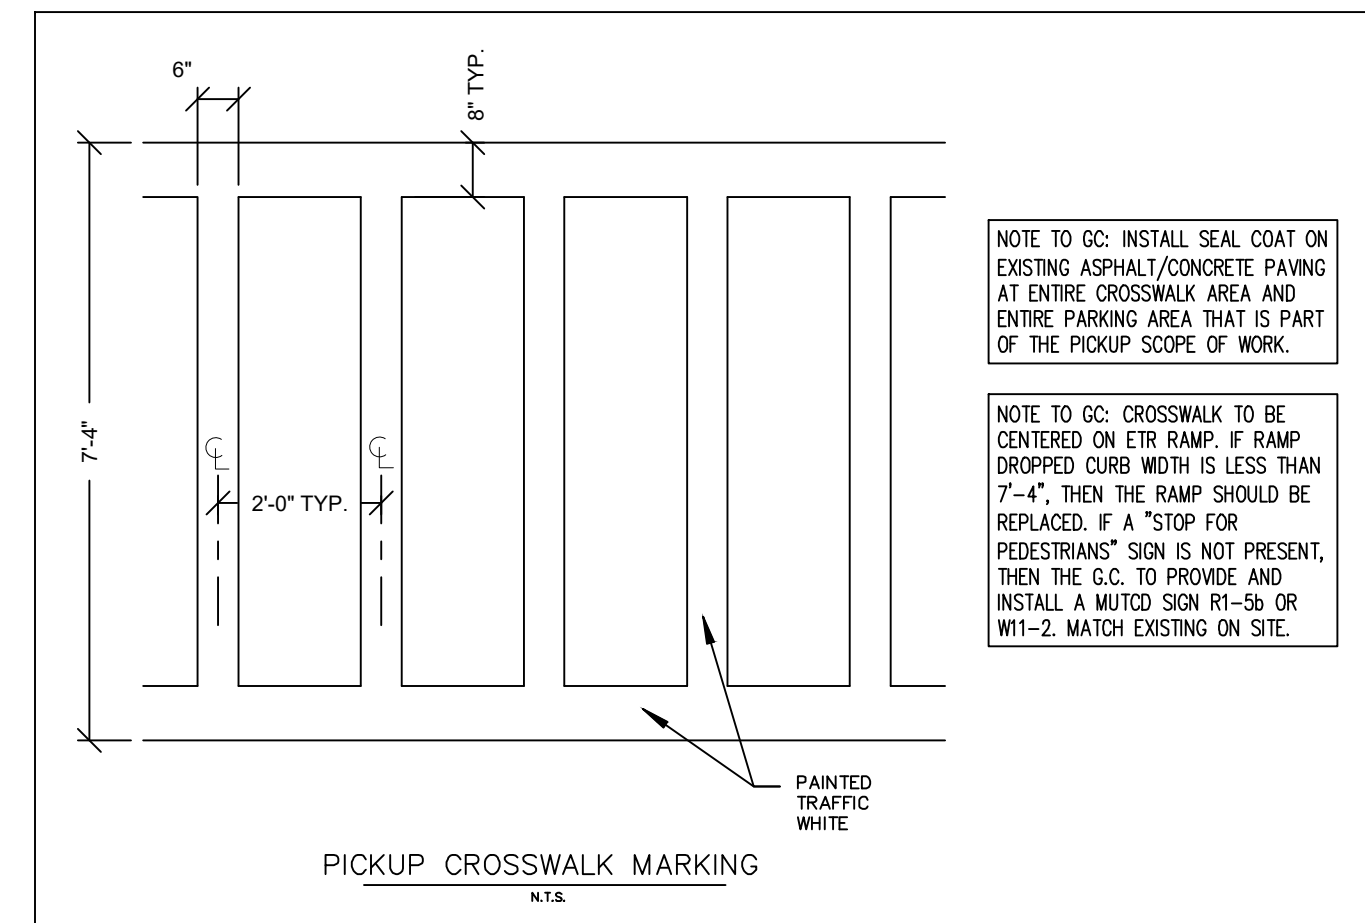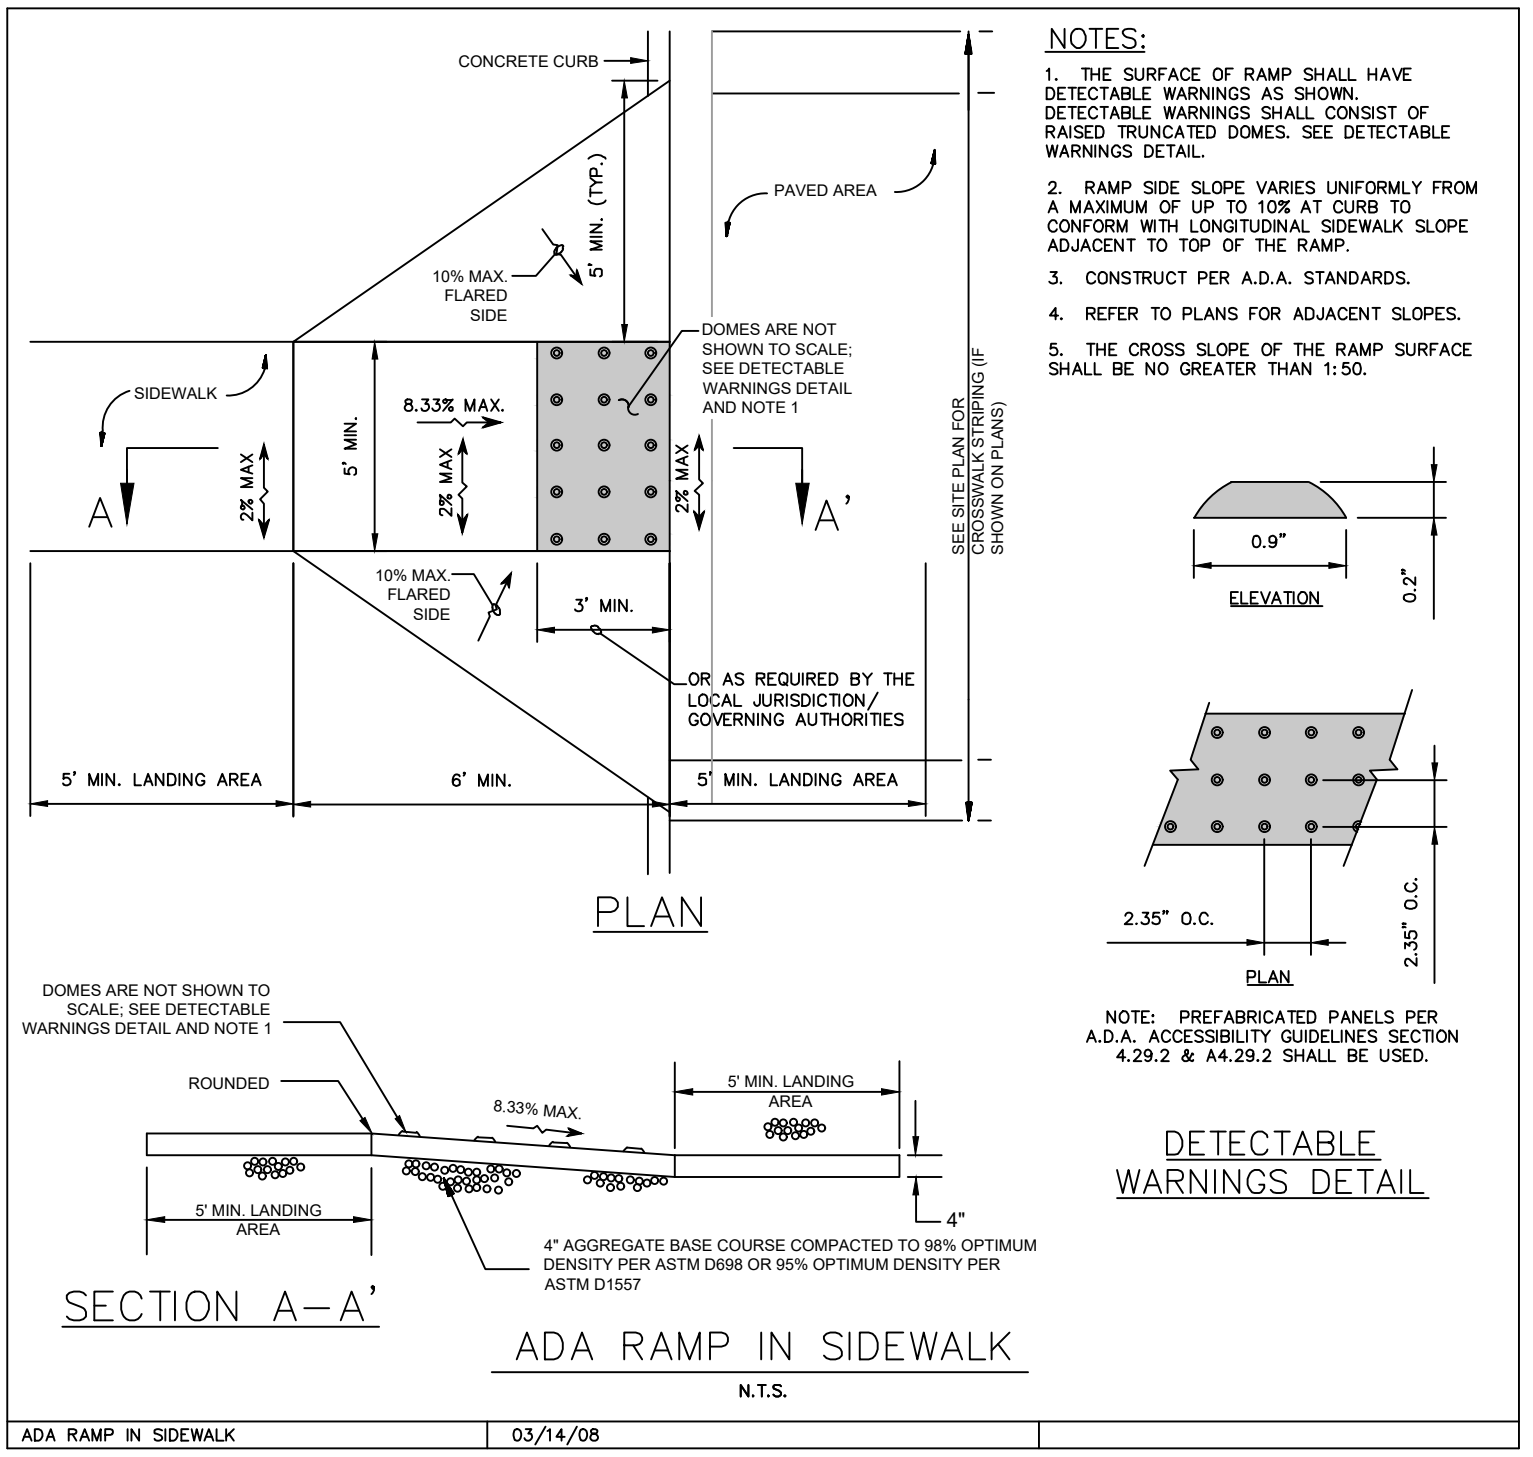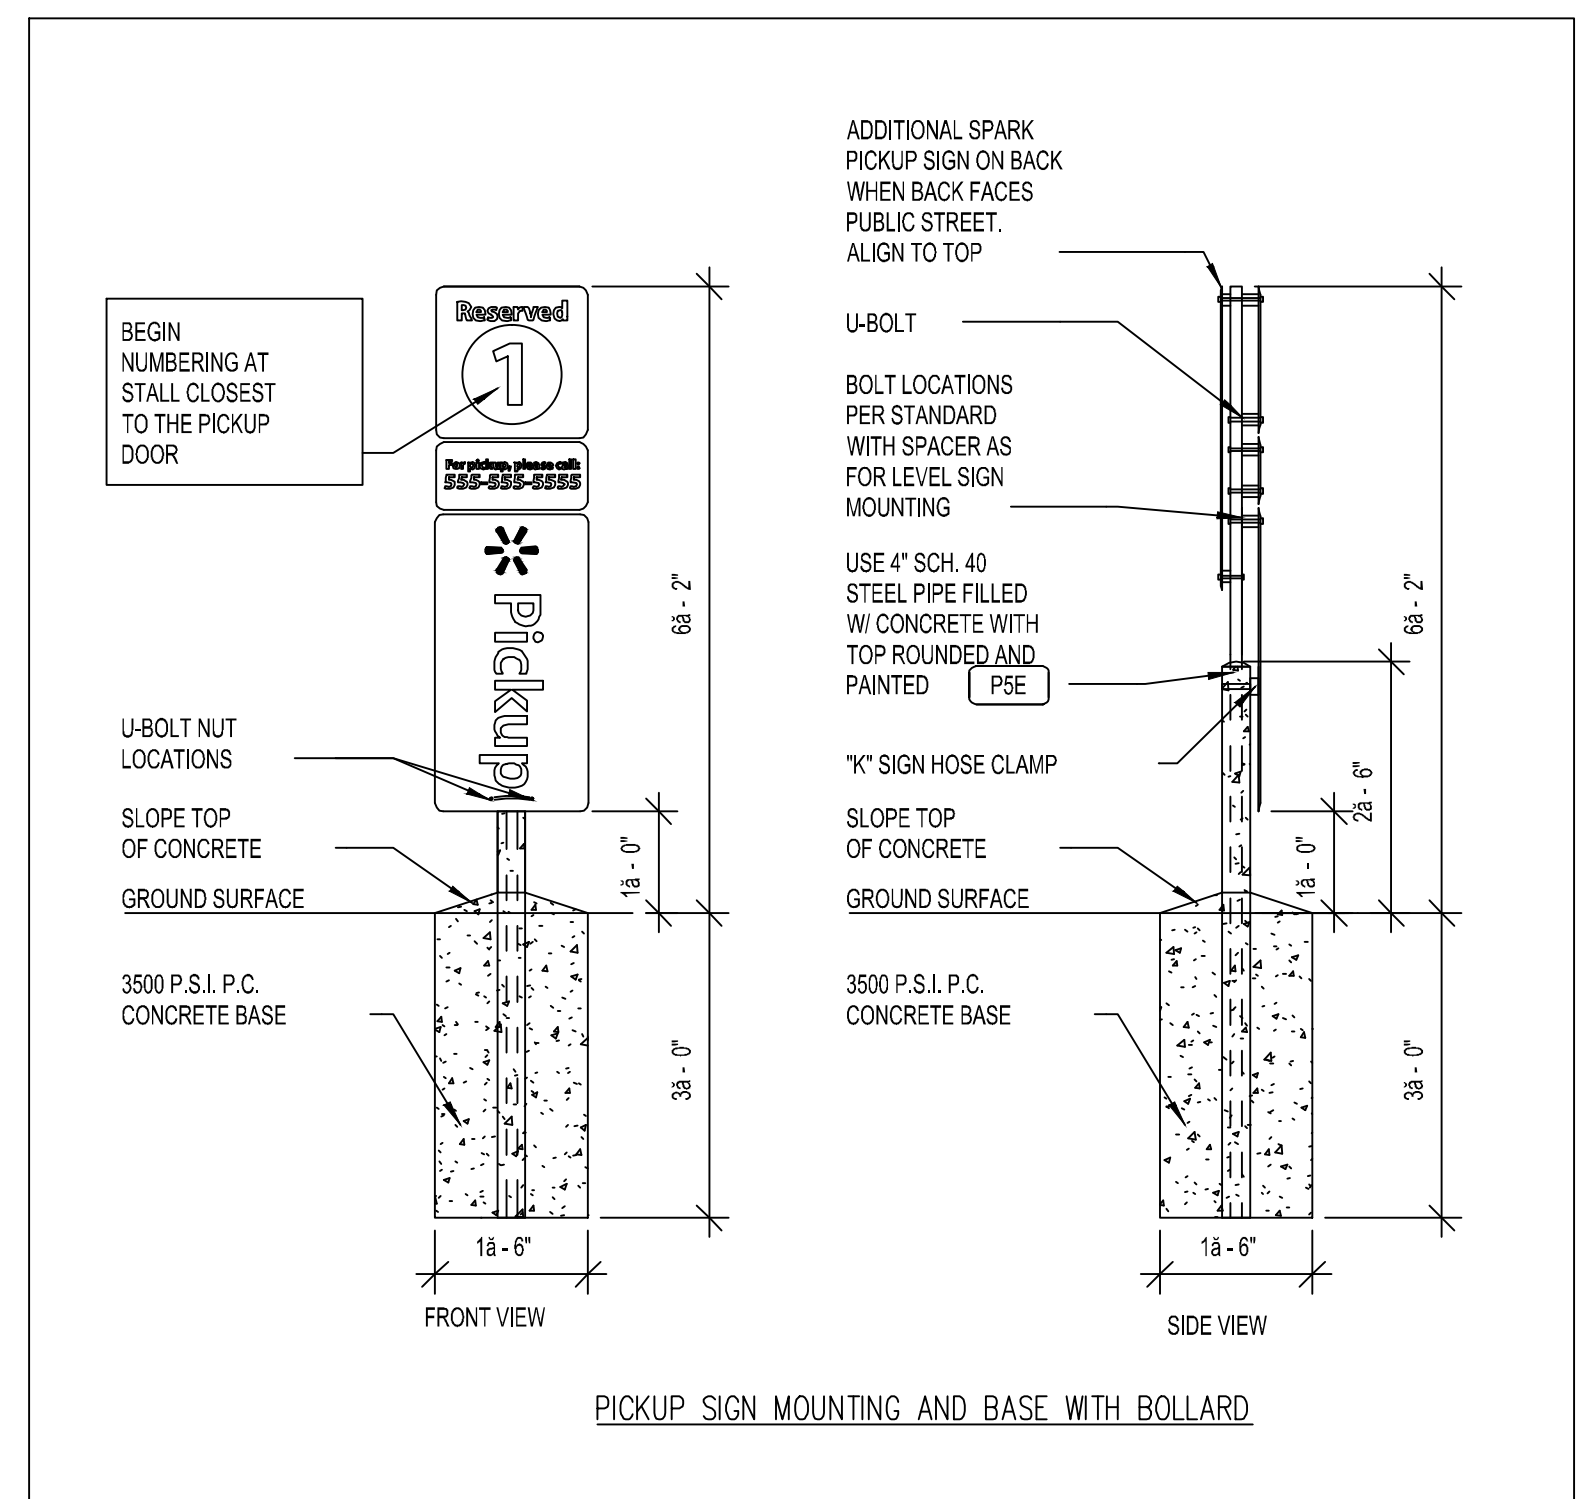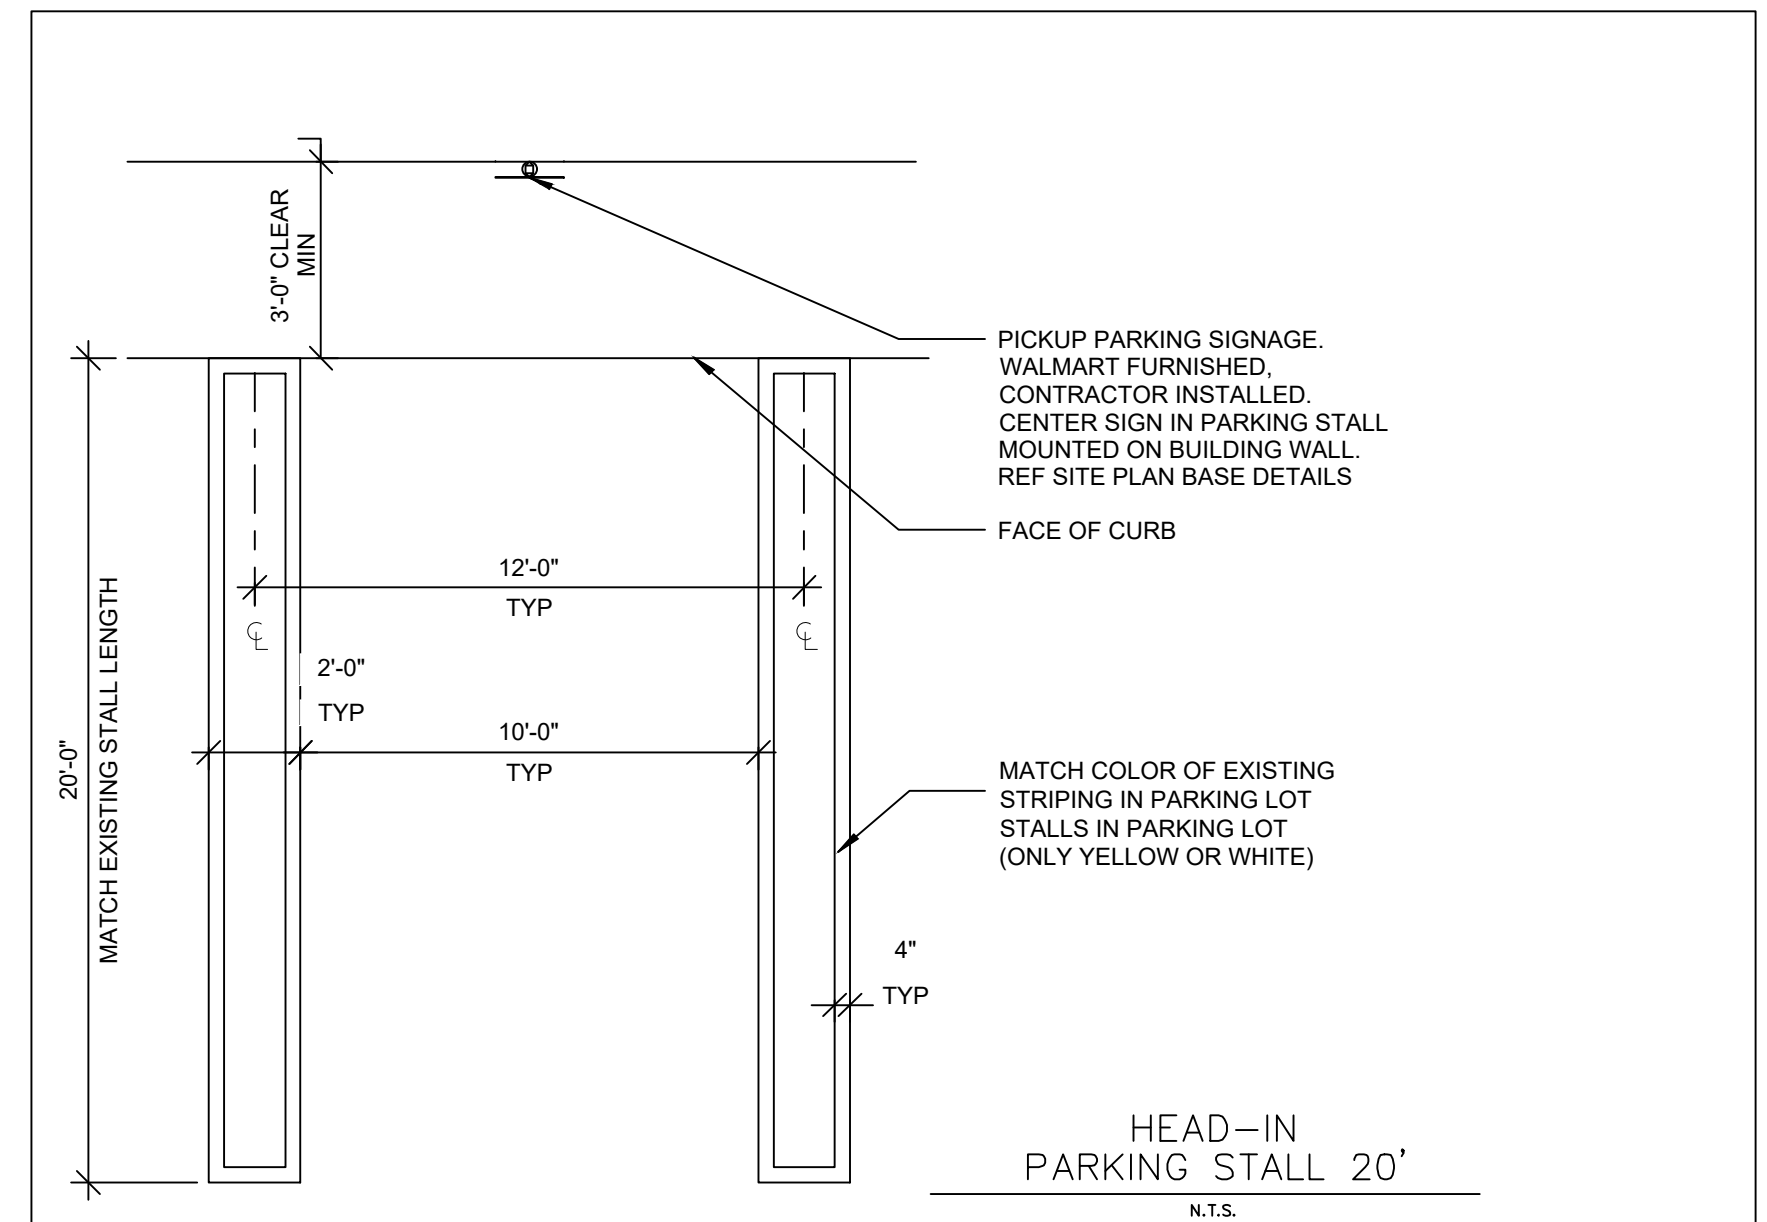

STIPULATION FOR REUSE:
 THIS DRAWING WAS PREPARED FOR THE PROJECT:
 ALBUQUERQUE, NM
 DATE: 02/25/2021, AND IT IS NOT TO BE REUSED FOR ANY OTHER PROJECT WITHOUT THE WRITTEN PERMISSION OF THE DESIGNER.
 THE DESIGNER ASSUMES NO LIABILITY FOR ANY DAMAGE TO PROPERTY OR PERSONS ARISING FROM THE USE OF THIS DRAWING.
 © 2021 GALLOWAY

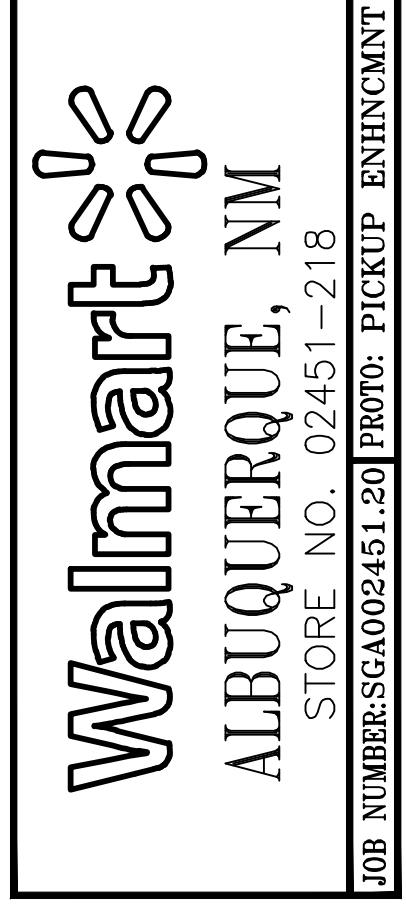

ISSUE BLOCK		
ADD#2	02/25/21	

CHECKED BY: RCJ
 DRAWN BY: JSB
 PRTO CYCLE: -
 DOCUMENT DATE: 02/25/21

SITE DETAILS

SHEET: CS3