


ADMINISTRATIVE AMENDMENT

FILE # _____ **PROJECT #** _____

APPROVED BY

DATE

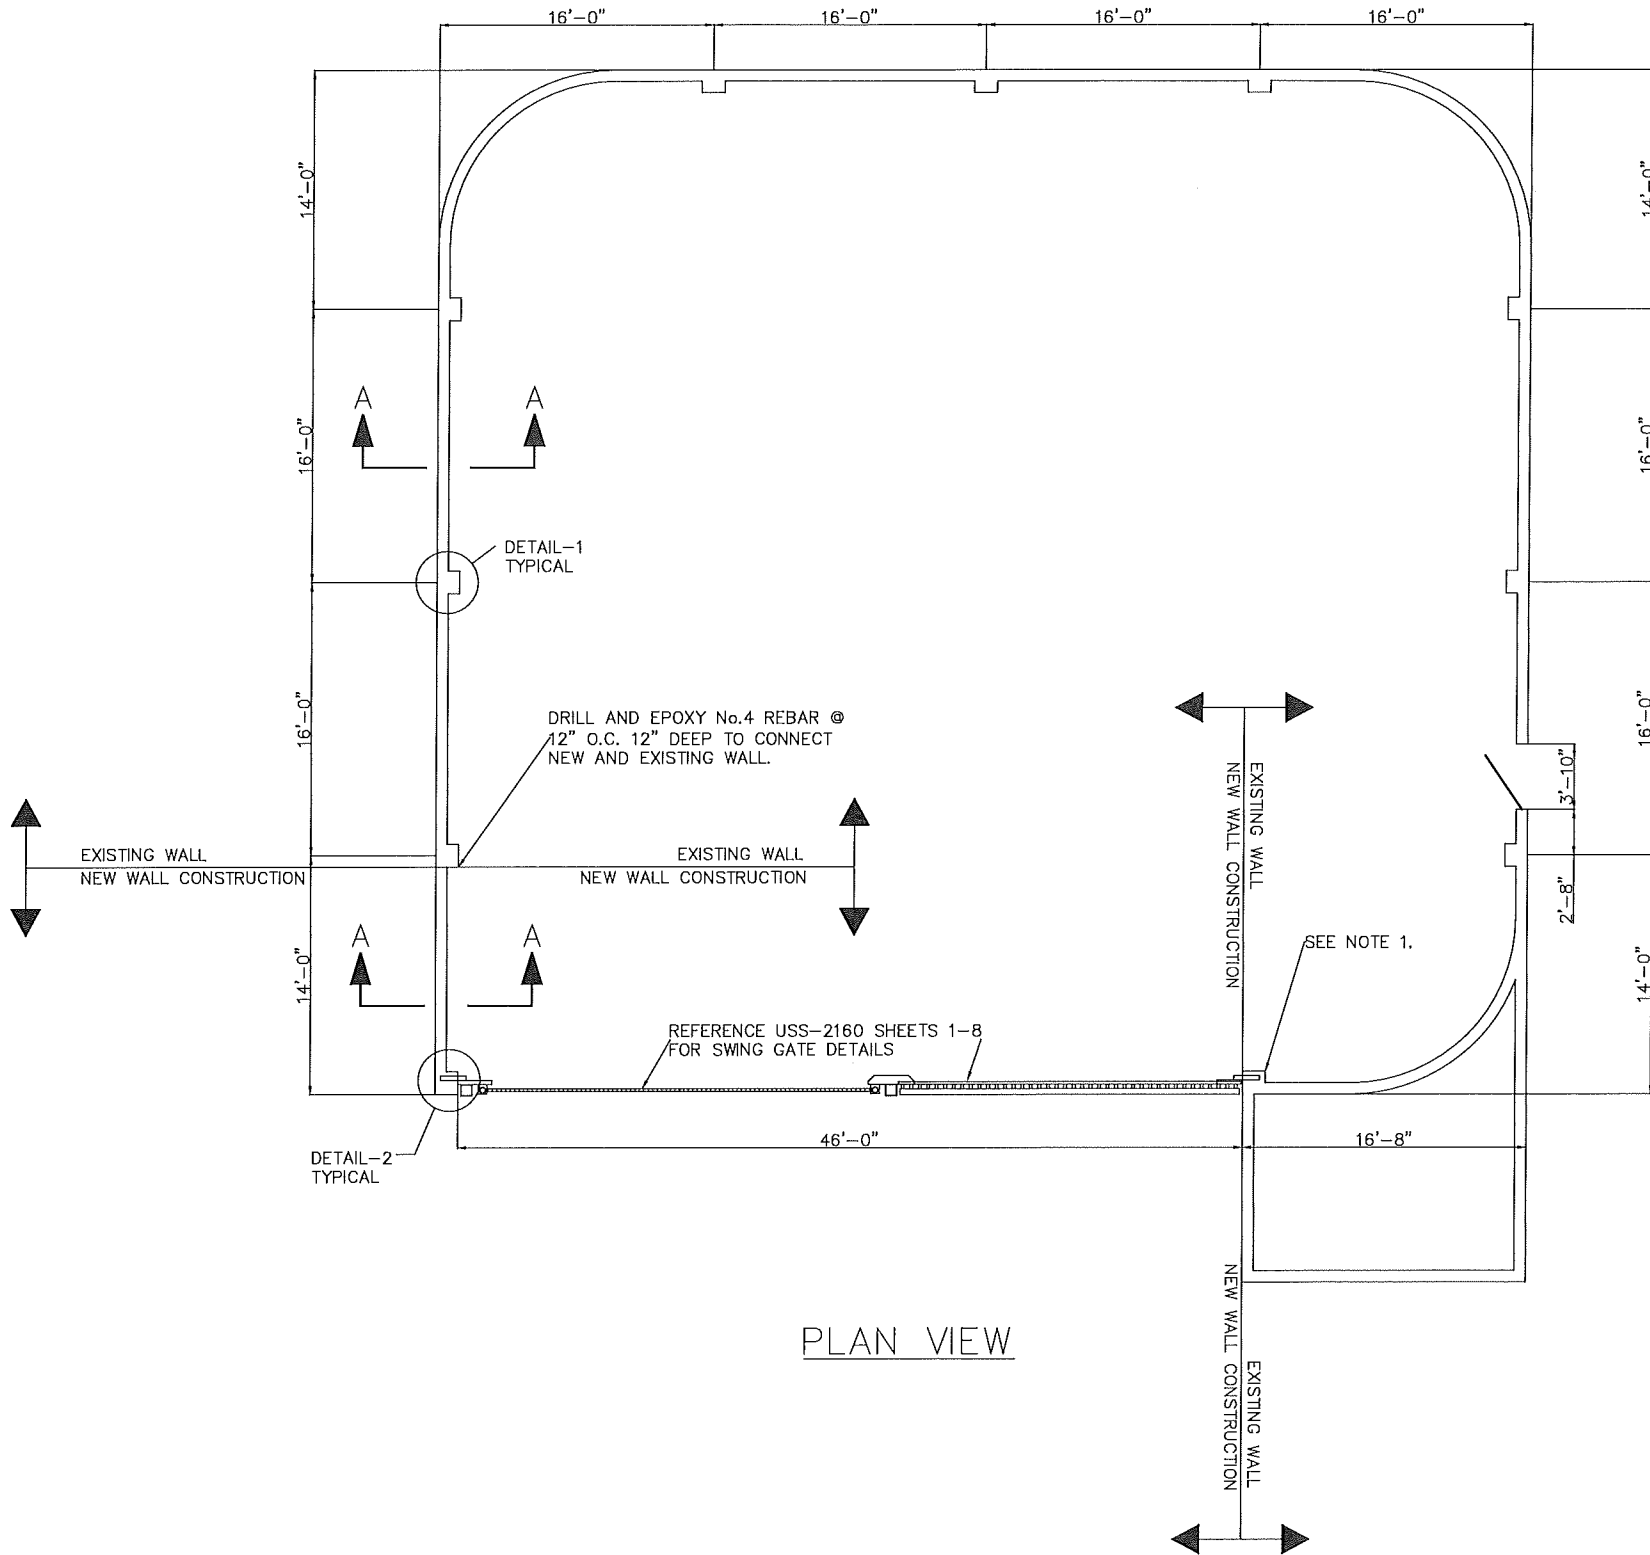

NOTES:


1. REBUILD EXISTING PILASTER FROM TOP TO THE END OF CRACK (TOP 6-7 COURSES). FILL WITH CONCRETE
2. NEW WALL CONSTRUCTION TO MATCH COLOR AND SURFACE FINISH OF EXISTING WALL AS CLOSE AS FEASIBLE.



REVISION		BY	DATE
NO.	1	JS	2/24/20
NEW DRAWING			
CHK:	ORD:	DATE:	TIME:

PROPRIETARY STATEMENT		
THIS DOCUMENT AND ALL PREVIOUS ISSUES ARE THE PROPERTY OF PUBLIC SERVICE COMPANY OF NEW MEXICO (PNM) AND NEITHER RECIPIENT NOR POSSESSION THEREOF INFERS OR TRANSFERS ANY RIGHT IN OR LICENSE TO USE THIS DOCUMENT THE SUBJECT MATTER THEREOF OR ANY DESIGN OR TECHNICAL INFORMATION SHOWN THEREON OR ANY RIGHT TO REPRODUCE THIS DOCUMENT OR ANY PART THEREOF. NEITHER THIS DOCUMENT NOR ANY INFORMATION CONTAINED THEREIN MAY BE COPIED, REPRODUCED, OR OTHERWISE USED OR DISCLOSED TO ANY OTHER PARTY WITHOUT FIRST OBTAINING THE EXPRESS WRITTEN PERMISSION OF PNM. THIS DOCUMENT IS PROVIDED UNDER THE EXPRESS CONDITION THAT IT WILL BE HELD IN CONFIDENCE BY THE RECIPIENT, THAT IT IS SUBJECT TO RETURN UPON DEMAND, AND THAT IT WILL NOT BE USED IN ANY WAY DETRIMENTAL TO PNM.		

PNM PUBLIC SERVICE COMPANY OF NEW MEXICO		
ENCLOSING WALL DETAILS		
PLOT PLAN		
EASTRIDGE UNIT SUBSTATION		
DR: JS	TR:	DATE: 2/24/20
CKD:	OK:	SCALE: 1"=5'-0"
APP:	ACAD FILE:	
REV. NO. 1	USS2150	USS-2150S1

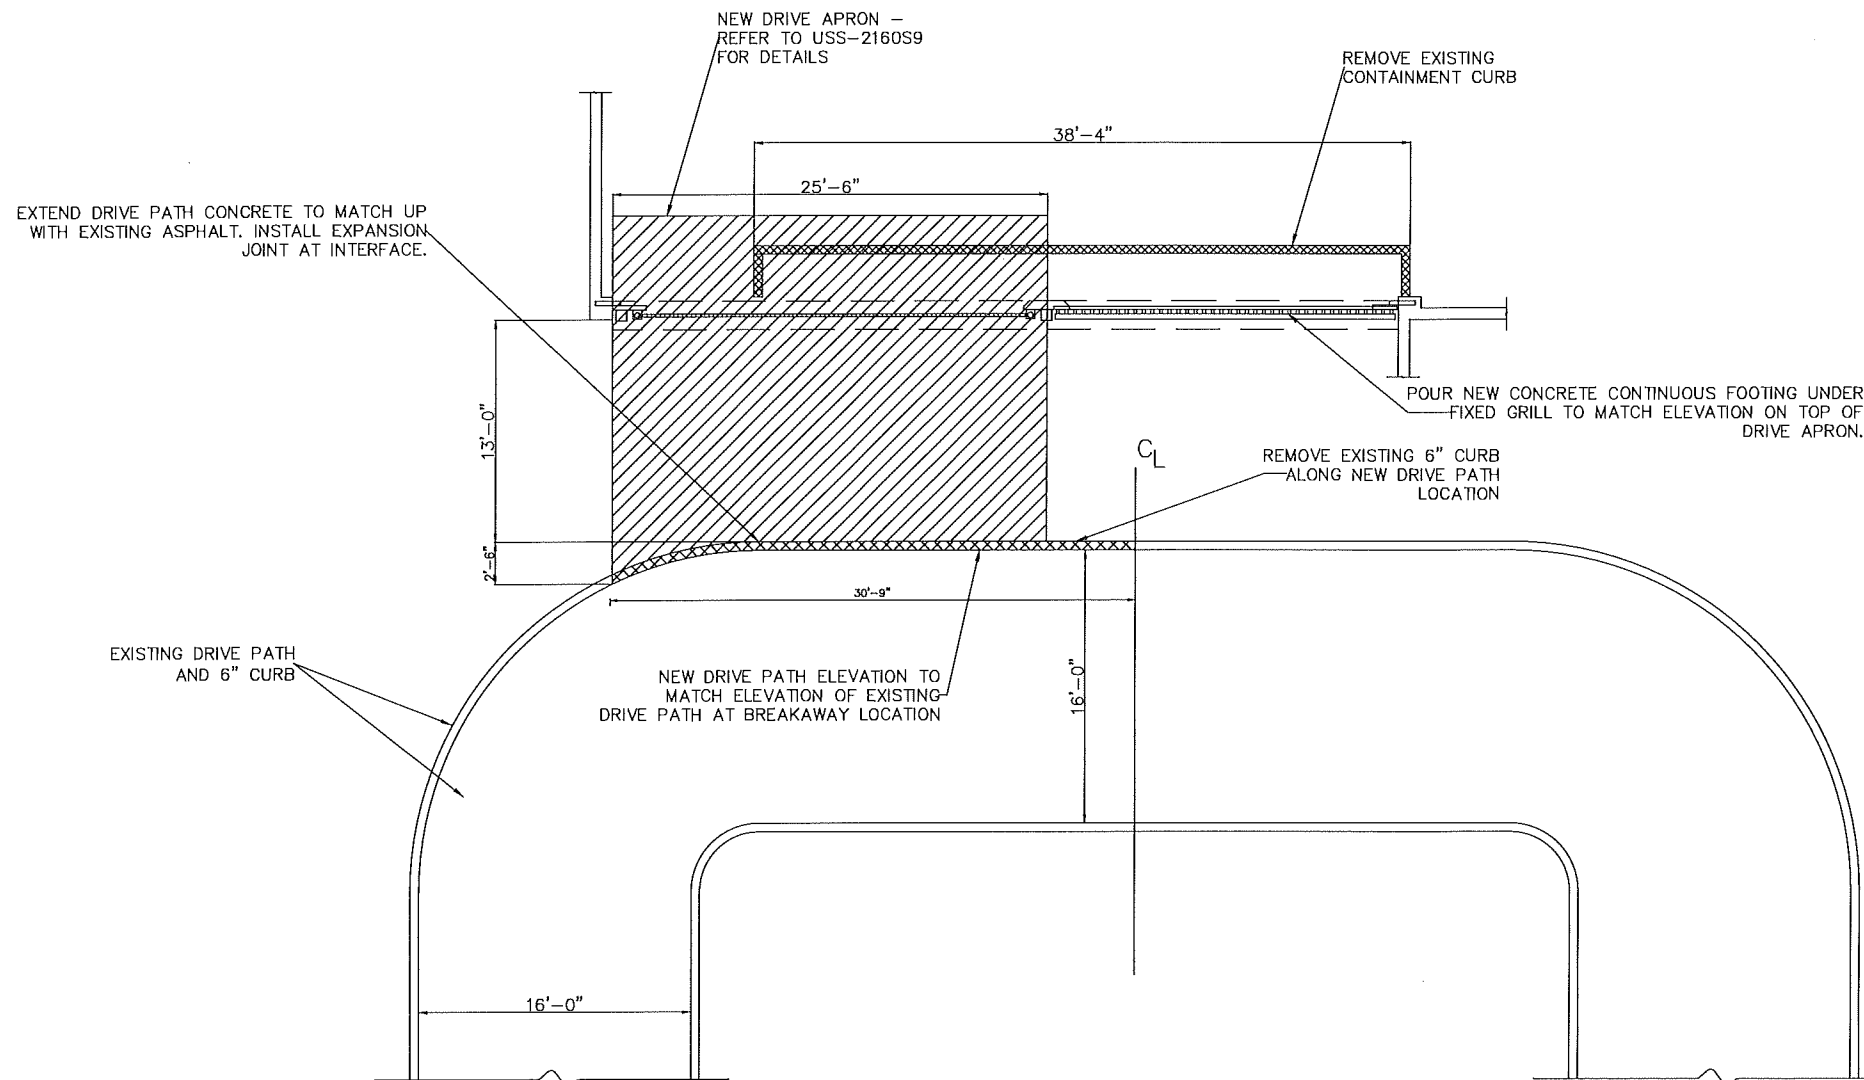

NOTES:

1. TOP OF CONCRETE ON DRIVE APRON TO BE AT LEAST 6" ABOVE GRAVEL GRADE ON INSIDE OF THE STATION.

PLAN VIEW




REVISION		DATE	BY
NO.	1	2/24/20	JS
NEW DRAWING			
CHKD:	DATE:	APP:	

- REMOVAL
- NEW CONSTRUCTION


PROPRIETARY STATEMENT

THIS DOCUMENT AND ALL PREVIOUS ISSUES ARE THE PROPERTY OF PUBLIC SERVICE COMPANY OF NEW MEXICO (PNM) AND NEITHER RECEIPT NOR POSSESSION THEREOF CONSTITUTES OR TRANSFERS ANY RIGHT IN OR LICENSE TO USE THIS DOCUMENT THE SUBJECT MATTER THEREOF OR ANY DESIGN OR TECHNICAL INFORMATION SHOWN THEREON OR ANY RIGHT TO REPRODUCE THIS DOCUMENT OR ANY PART THEREOF. NEITHER THIS DOCUMENT NOR ANY INFORMATION CONTAINED THEREIN MAY BE COPIED, REPRODUCED, OR OTHERWISE USED OR DISCLOSED TO ANY OTHER PARTY WITHOUT FIRST OBTAINING THE EXPRESS WRITTEN PERMISSION OF PNM. THIS DOCUMENT IS PROVIDED UNDER THE EXPRESS CONDITION THAT IT WILL BE HELD IN CONFIDENCE BY THE RECIPIENT, THAT IT IS SUBJECT TO RETURN UPON DEMAND, AND THAT IT WILL NOT BE USED IN ANY WAY DEROGATORY TO PNM.

PNM PUBLIC SERVICE COMPANY OF NEW MEXICO		
ENCLOSING WALL DETAILS		
DRIVE APRON PLAN VIEW		
EASTRIDGE UNIT SUBSTATION		
DR: JS	TR:	DATE: 2/24/20
CKD:	OK:	SCALE: 1"=5'-0"
APP:	ACAD FILE:	USS-2150S3
REV. NO. 1	USS2150	

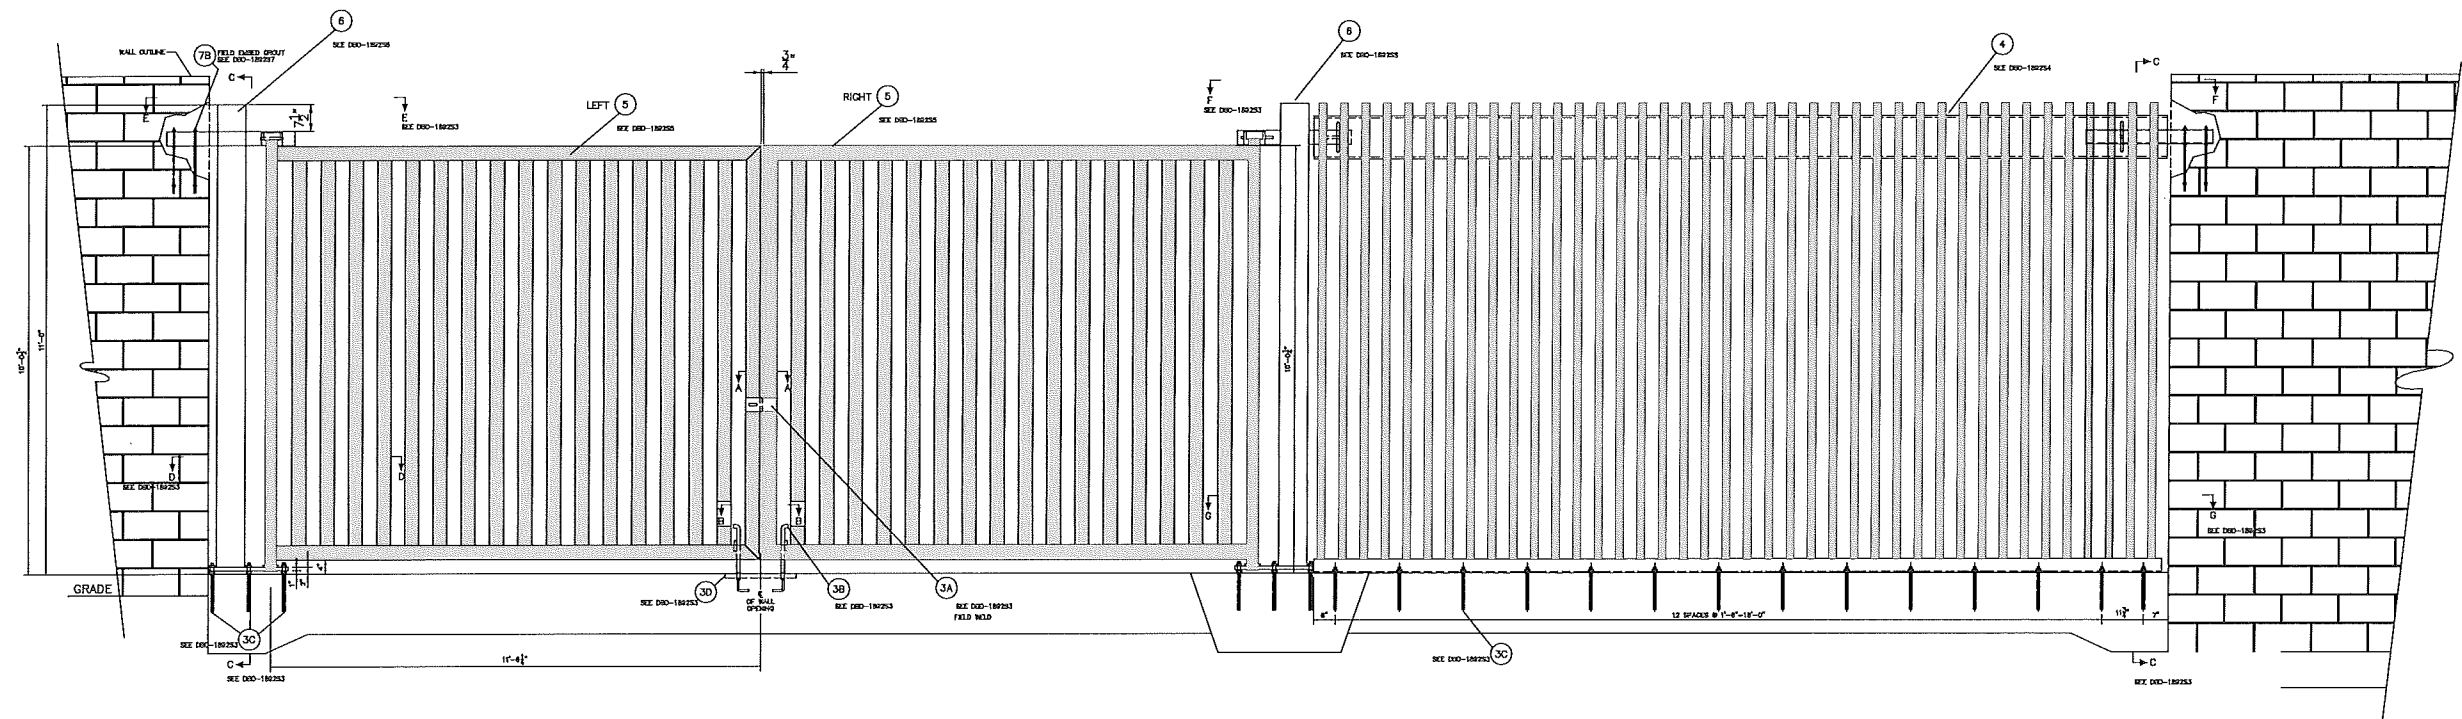

CONVERSION GRILL & SWING GATE ASSY.
 ROAD 1/2" 1" 2"
 SEE DETAIL "A"-"Z" DED-180253 FOR DIMENSIONS IN DESIGN FOR LEFT & RIGHT GATES.

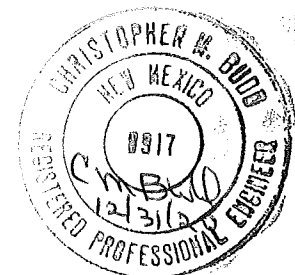

REVISION	BY		DATE		NO.	PNM PUBLIC SERVICE COMPANY OF NEW MEXICO		
						FRONT VIEW CONVERSION GRILL & SWING GATE ASSEM. STANDARD INSTALLATION DETAILS		
						PROPRIETARY STATEMENT		
						THIS DOCUMENT AND ALL PREVIOUS ISSUES ARE THE PROPERTY OF PUBLIC SERVICE COMPANY OF NEW MEXICO ("PNM") AND NEITHER RECEIPT NOR POSSESSION THEREOF IMPLIES OR TRANSFERS ANY RIGHT IN OR LICENSE TO USE THIS DOCUMENT THE SUBJECT MATTER THEREOF OR ANY DESIGN OR TECHNICAL INFORMATION SHOWN THEREON OR ANY RIGHT TO REPRODUCE THIS DOCUMENT OR ANY PART THEREOF. NEITHER THIS DOCUMENT NOR ANY INFORMATION CONTAINED THEREIN MAY BE COPIED, REPRODUCED, OR OTHERWISE USED OR DISCLOSED TO ANY OTHER PARTY WITHOUT FIRST OBTAINING THE EXPRESS WRITTEN PERMISSION OF PNM. THIS DOCUMENT IS PROVIDED UNDER THE EXPRESS CONDITION THAT IT WILL BE HELD IN CONFIDENCE BY THE RECIPIENT, THAT IT IS SUBJECT TO RETURN UPON DEMAND, AND THAT IT WILL NOT BE USED IN ANY WAY DETRIMENTAL TO PNM.		
						DR: JLS	TR:	DATE: 09/08/2020
						CKD:	OK:	SCALE: AS NOTED
						APP:	ACAD FILE:	USS-2160S2
						REV. NO.	USS2160S2	

PROPRIETARY STATEMENT
 THIS DOCUMENT AND ALL PREVIOUS ISSUES ARE THE PROPERTY OF PUBLIC SERVICE COMPANY OF NEW MEXICO (PNM) AND NEITHER RECEIPT NOR POSSESSION THEREOF IMPLIES OR TRANSFERS ANY RIGHT IN OR LICENSE TO USE THIS DOCUMENT THE SUBJECT MATTER THEREOF OR ANY DESIGN OR TECHNICAL INFORMATION SHOWN THEREON OR ANY RIGHT TO REPRODUCE THIS DOCUMENT OR ANY PART THEREOF. NEITHER THIS DOCUMENT NOR ANY INFORMATION CONTAINED THEREIN MAY BE COPIED, REPRODUCED, OR OTHERWISE USED OR DISCLOSED TO ANY OTHER PARTY WITHOUT FIRST OBTAINING THE EXPRESS WRITTEN PERMISSION OF PNM. THIS DOCUMENT IS PROVIDED UNDER THE EXPRESS CONDITION THAT IT WILL BE HELD IN CONFIDENCE BY THE RECIPIENT, THAT IT IS SUBJECT TO RETURN UPON DEMAND, AND THAT IT WILL NOT BE USED IN ANY WAY DETRIMENTAL TO PNM.